


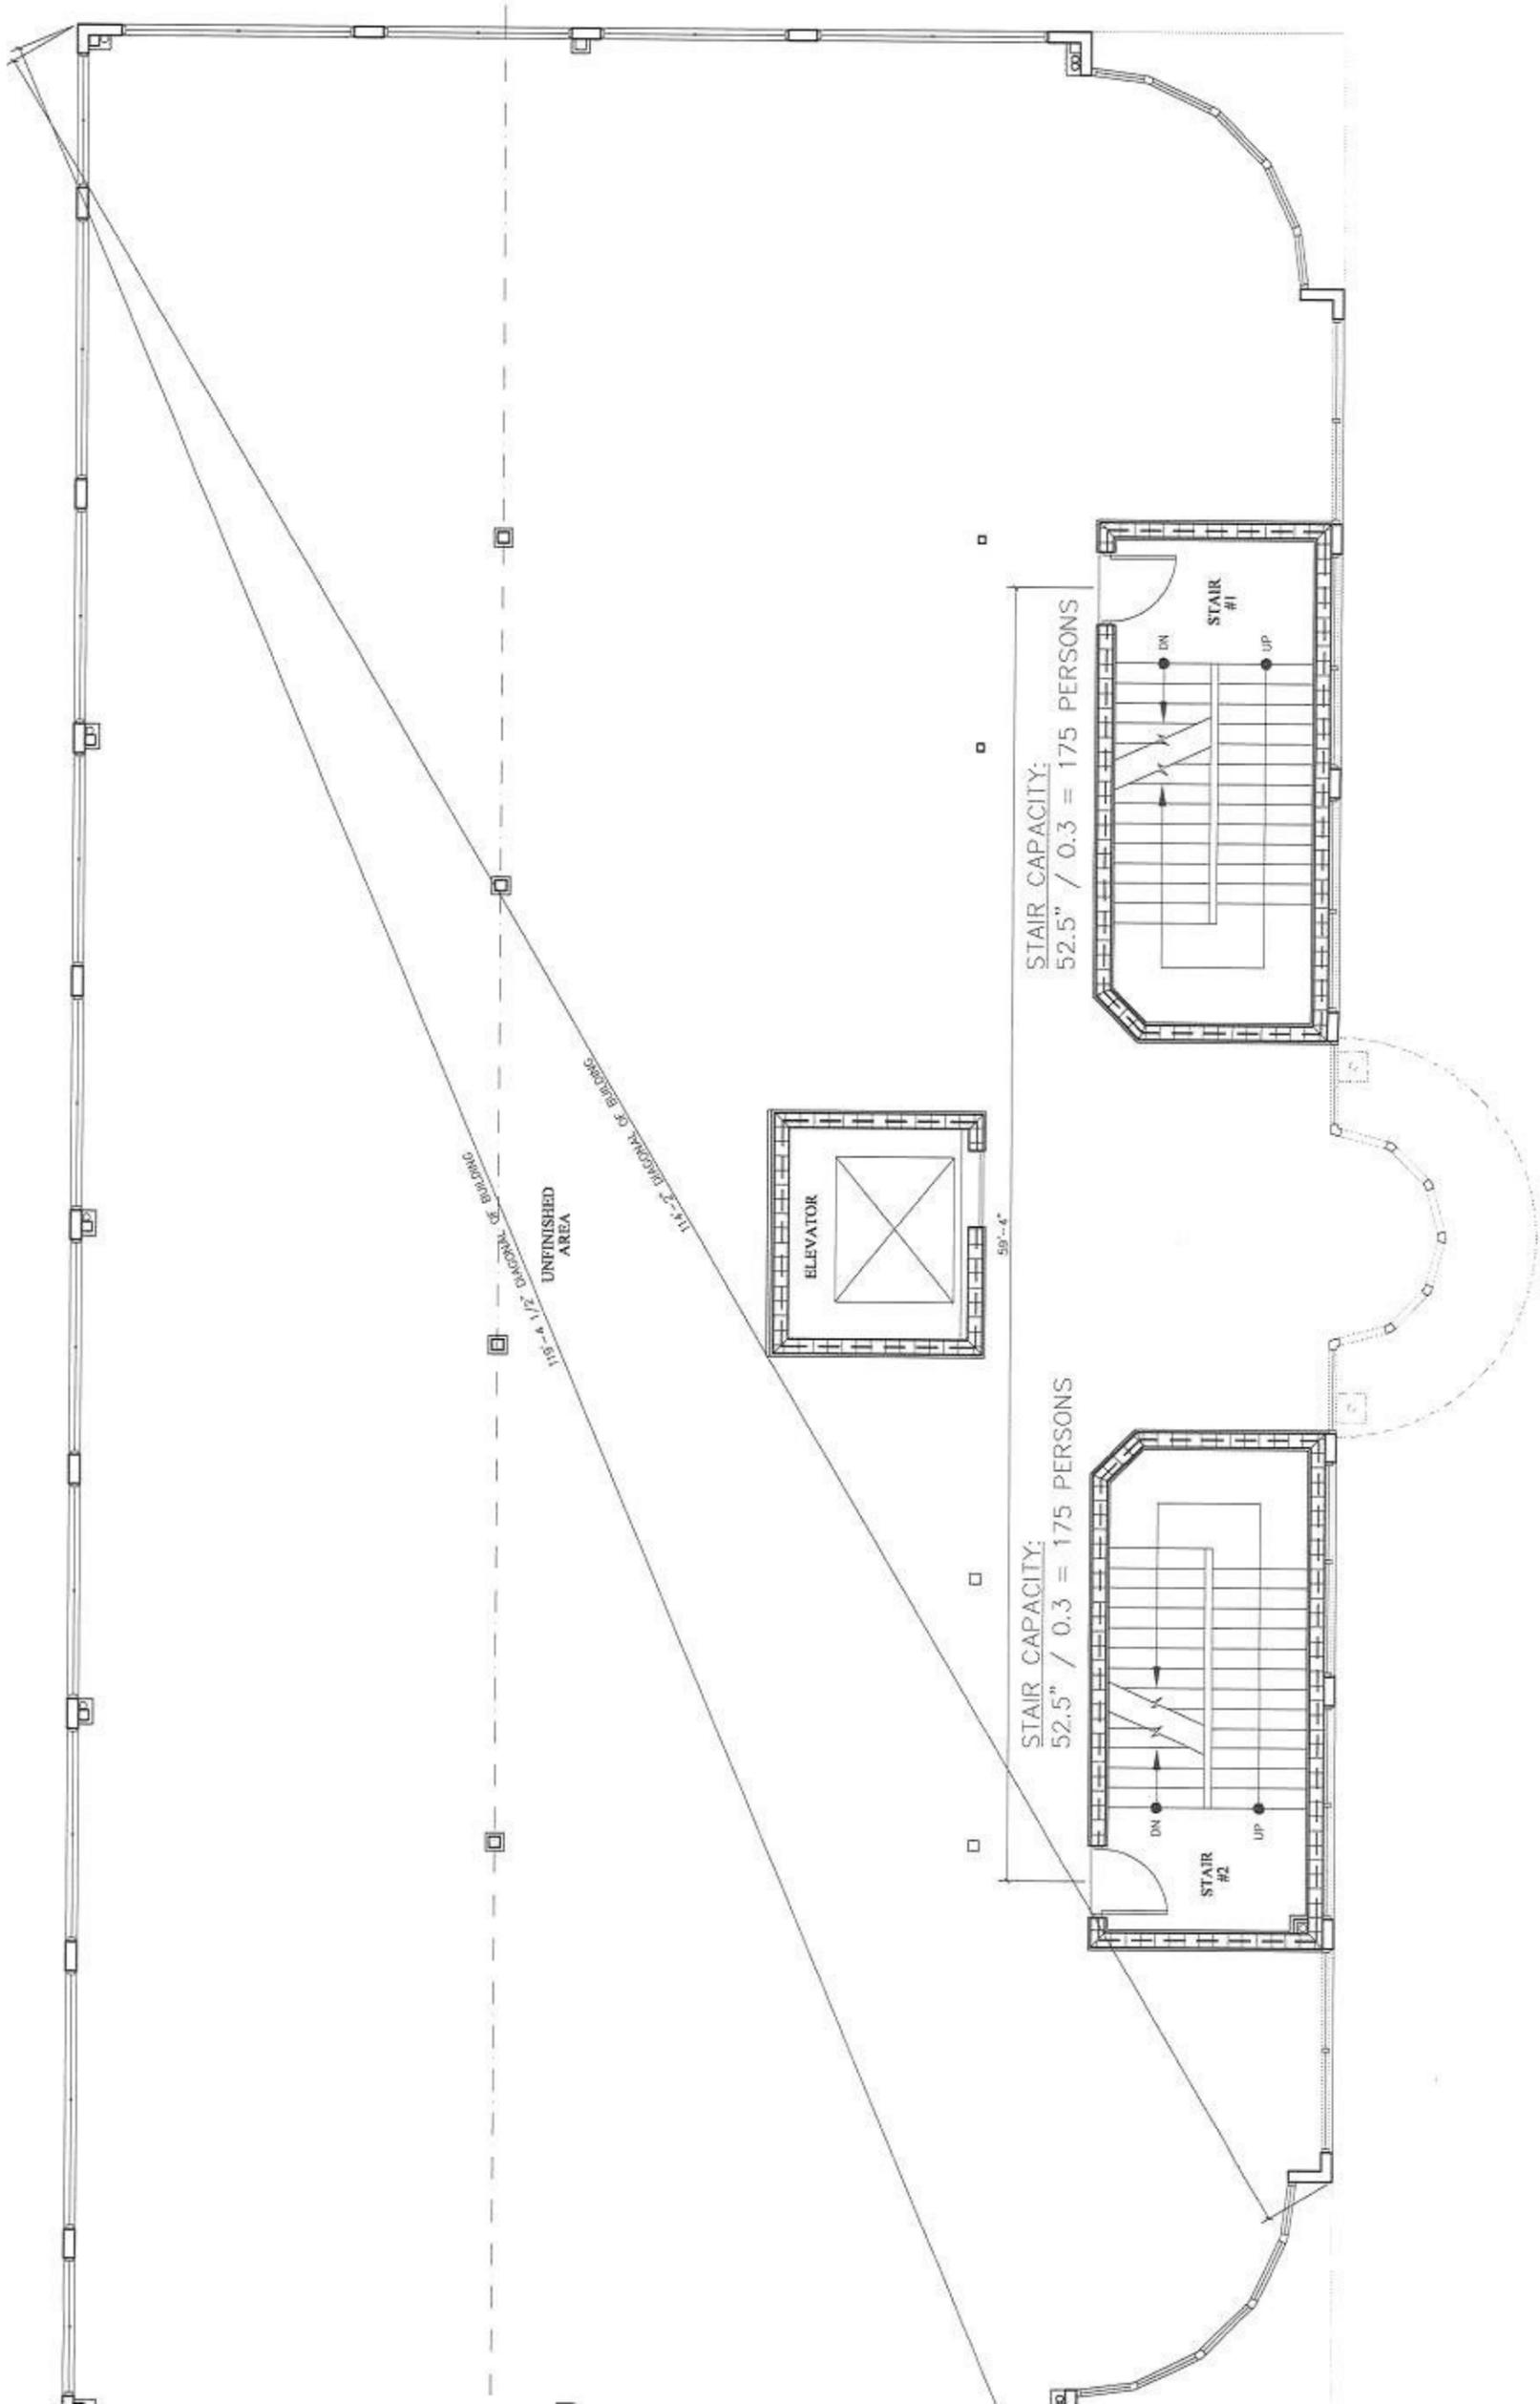


DATE	8-08-24
SCALE	AS SHOWN
PROJECT	OMEGA SQUARE
SHEET	2ND FLOOR
DRAWN BY	...
CHECKED BY	...
DATE	...

**OMEGA SQUARE  
COMMERCIAL CENTER**  
CITY OF KISSIMMEE, FLORIDA

*Charles H. Parsons Architects, P.A.*  
Architects / Planners  
220 East Meunier Avenue, Suite B - Kissimmee, Florida 34741  
Phone: (407) 847-4700 - Fax: (407) 844-8004 - E-mail: parsonshq@aol.com  
Reg. #48200






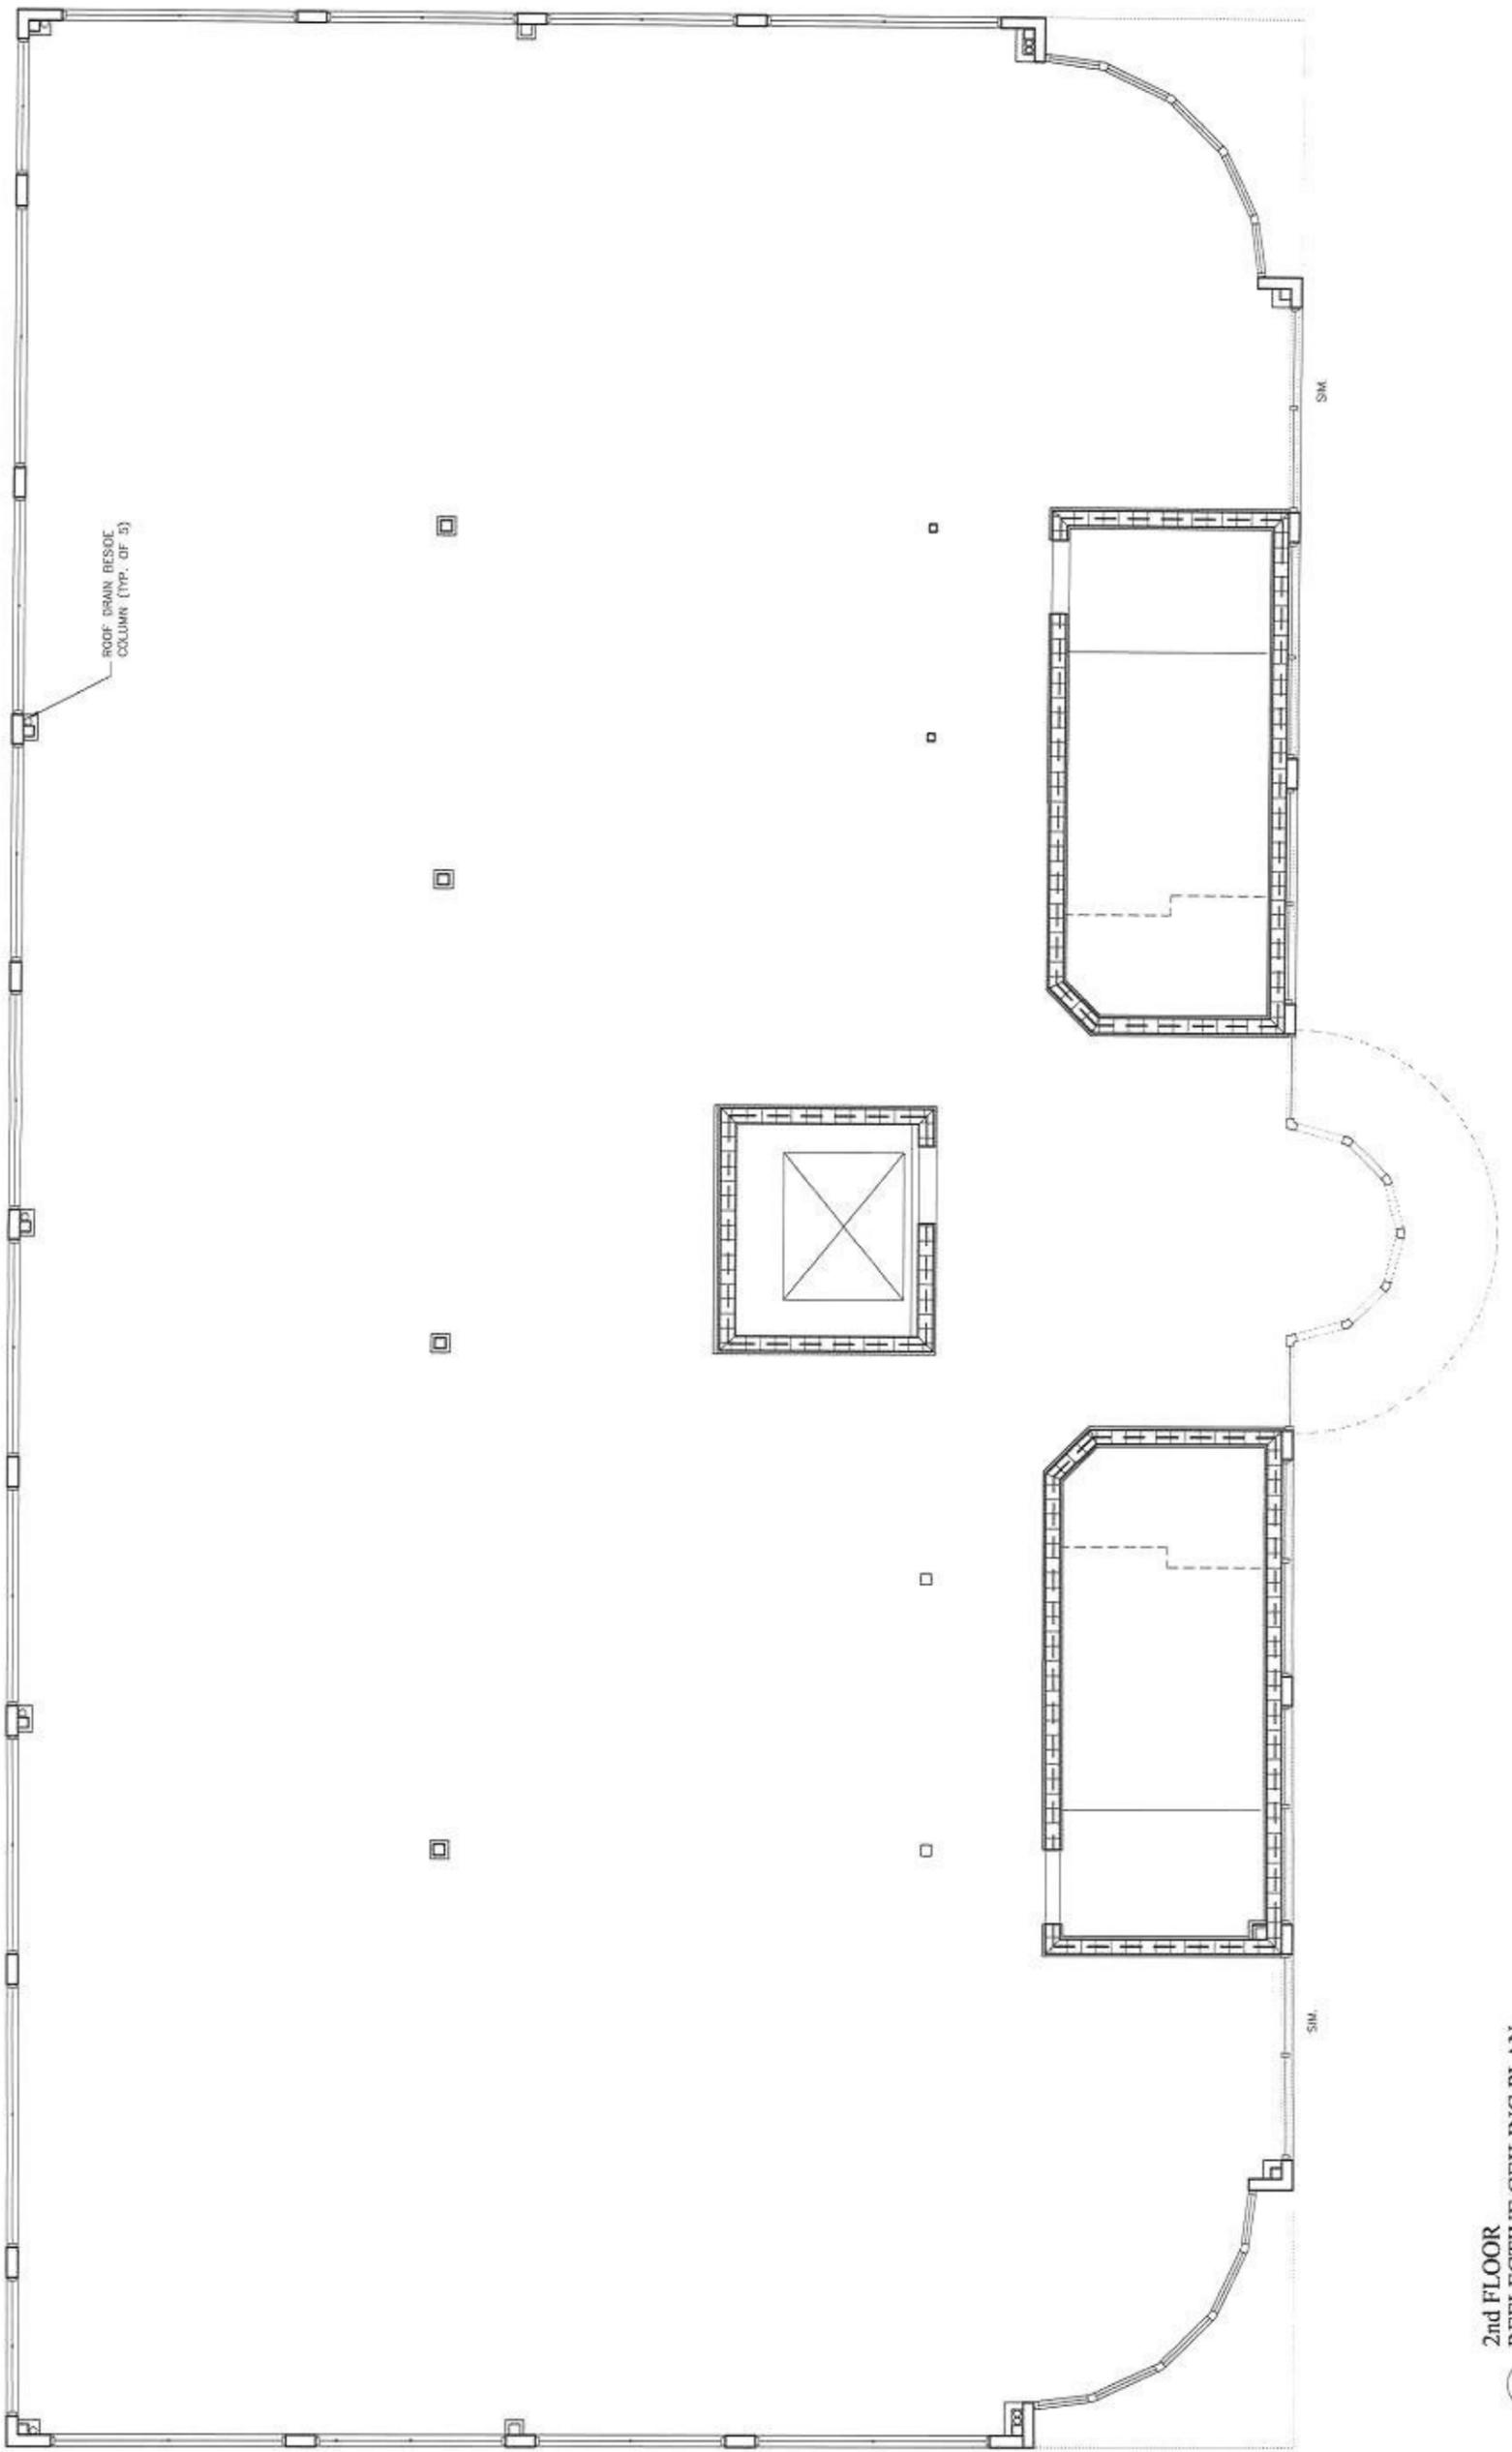

2nd FLOOR  
REFLECTIVE CEILING PLAN  
SCALE: 1/8"=1'-0"

1  
A302

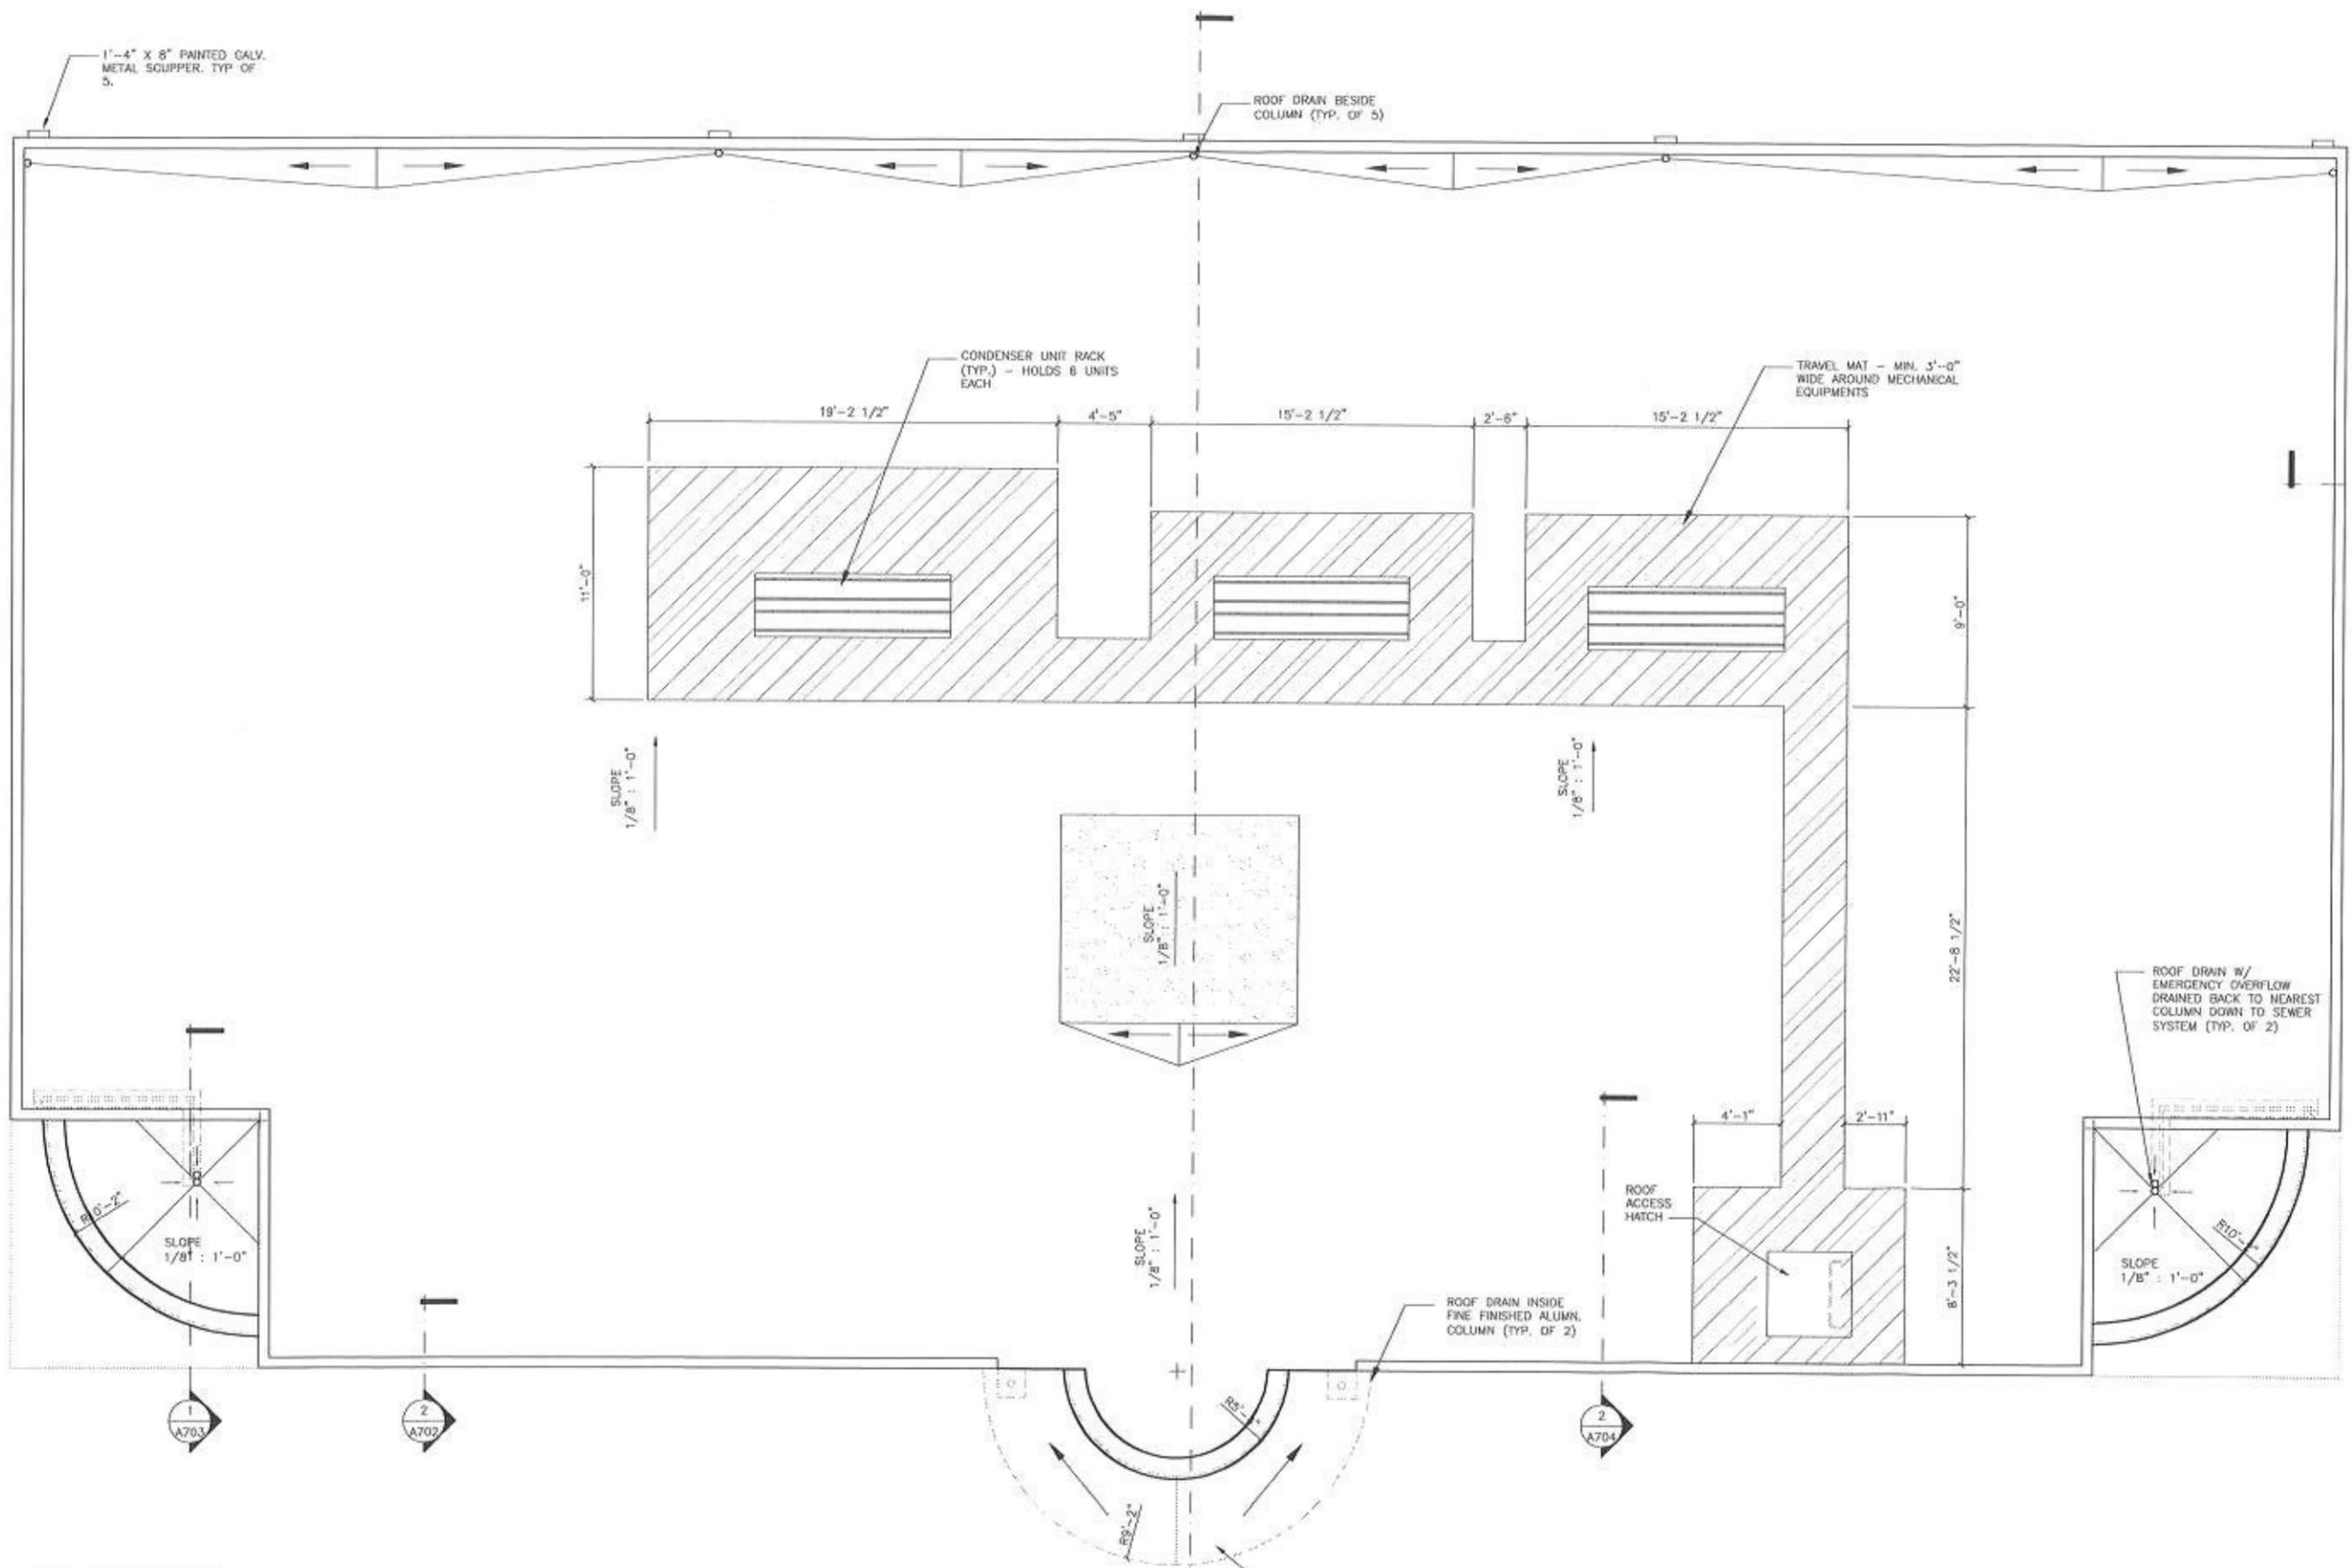

1'-4" X 8" PAINTED GALV. METAL SCUPPER, TYP. OF 5.

ROOF DRAIN BESIDE COLUMN (TYP. OF 5)

CONDENSER UNIT RACK (TYP.) - HOLDS 6 UNITS EACH

TRAVEL MAT - MIN. 3'-0" WIDE AROUND MECHANICAL EQUIPMENTS

SLOPE 1/8" : 1'-0"

SLOPE 1/8" : 1'-0"

SLOPE 1/8" : 1'-0"

SLOPE 1/8" : 1'-0"

ROOF DRAIN W/ EMERGENCY OVERFLOW DRAINED BACK TO NEAREST COLUMN DOWN TO SEWER SYSTEM (TYP. OF 2)

ROOF ACCESS HATCH


ROOF DRAIN INSIDE FINE FINISHED ALUMN. COLUMN (TYP. OF 2)

SLOPE 1/81" : 1'-0"

LOWER ENTRY ROOF

**1** ROOF PLAN  
SCALE: 1/4" = 1'-0"




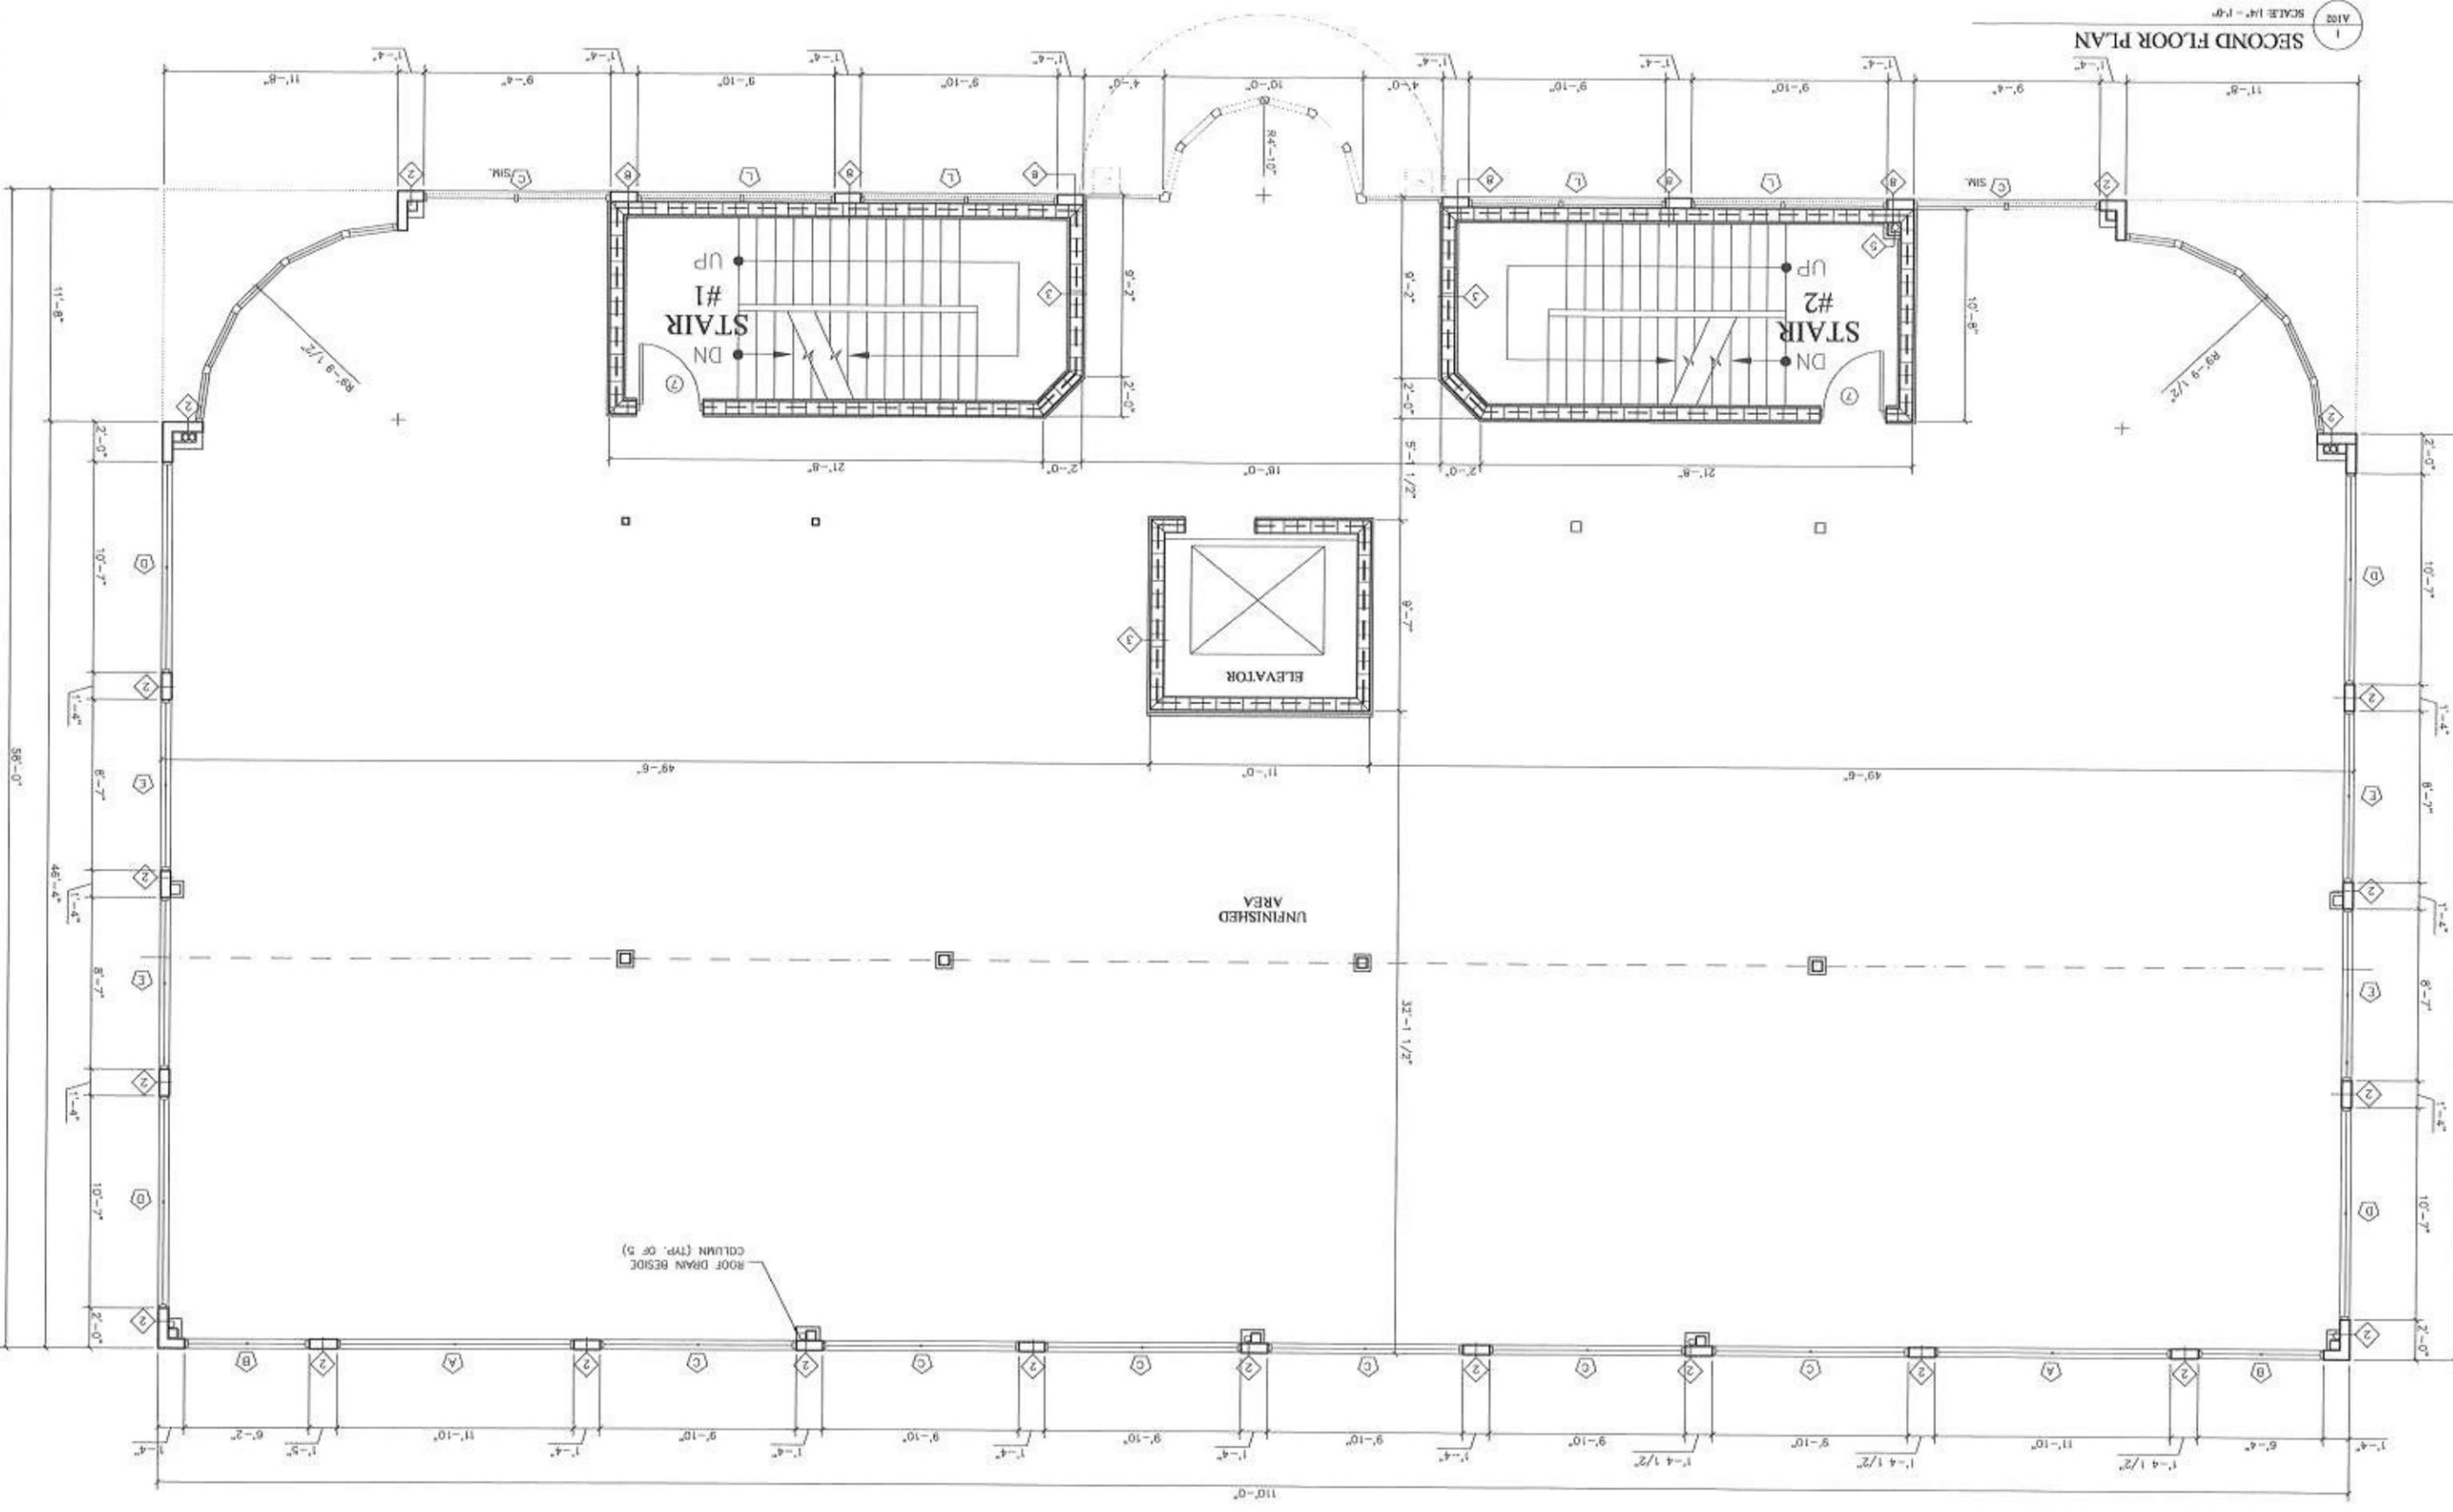

**OMEGA SQUARE  
 COMMERCIAL CENTER**  
 CITY OF KISSIMMEE, FLORIDA

*Charles H. Parsons Architect, P.A.*  
 Architects / Planners  
 220 East Monmouth Avenue, Suite B - Kissimmee, Florida 34741  
 Phone: (407) 847-8706 - Fax: (407) 846-0044 - E-mail: parsonshc@aol.com  
 Mr. Parsons

DATE	1-03-04
SCALE	AS SHOWN
SHEET	2/2
NO. OF SHEETS	2
PROJECT	OMEGA SQUARE COMMERCIAL CENTER
CLIENT	CITY OF KISSIMMEE, FLORIDA
DESIGNER	CHARLES H. PARSONS ARCHITECT, P.A.

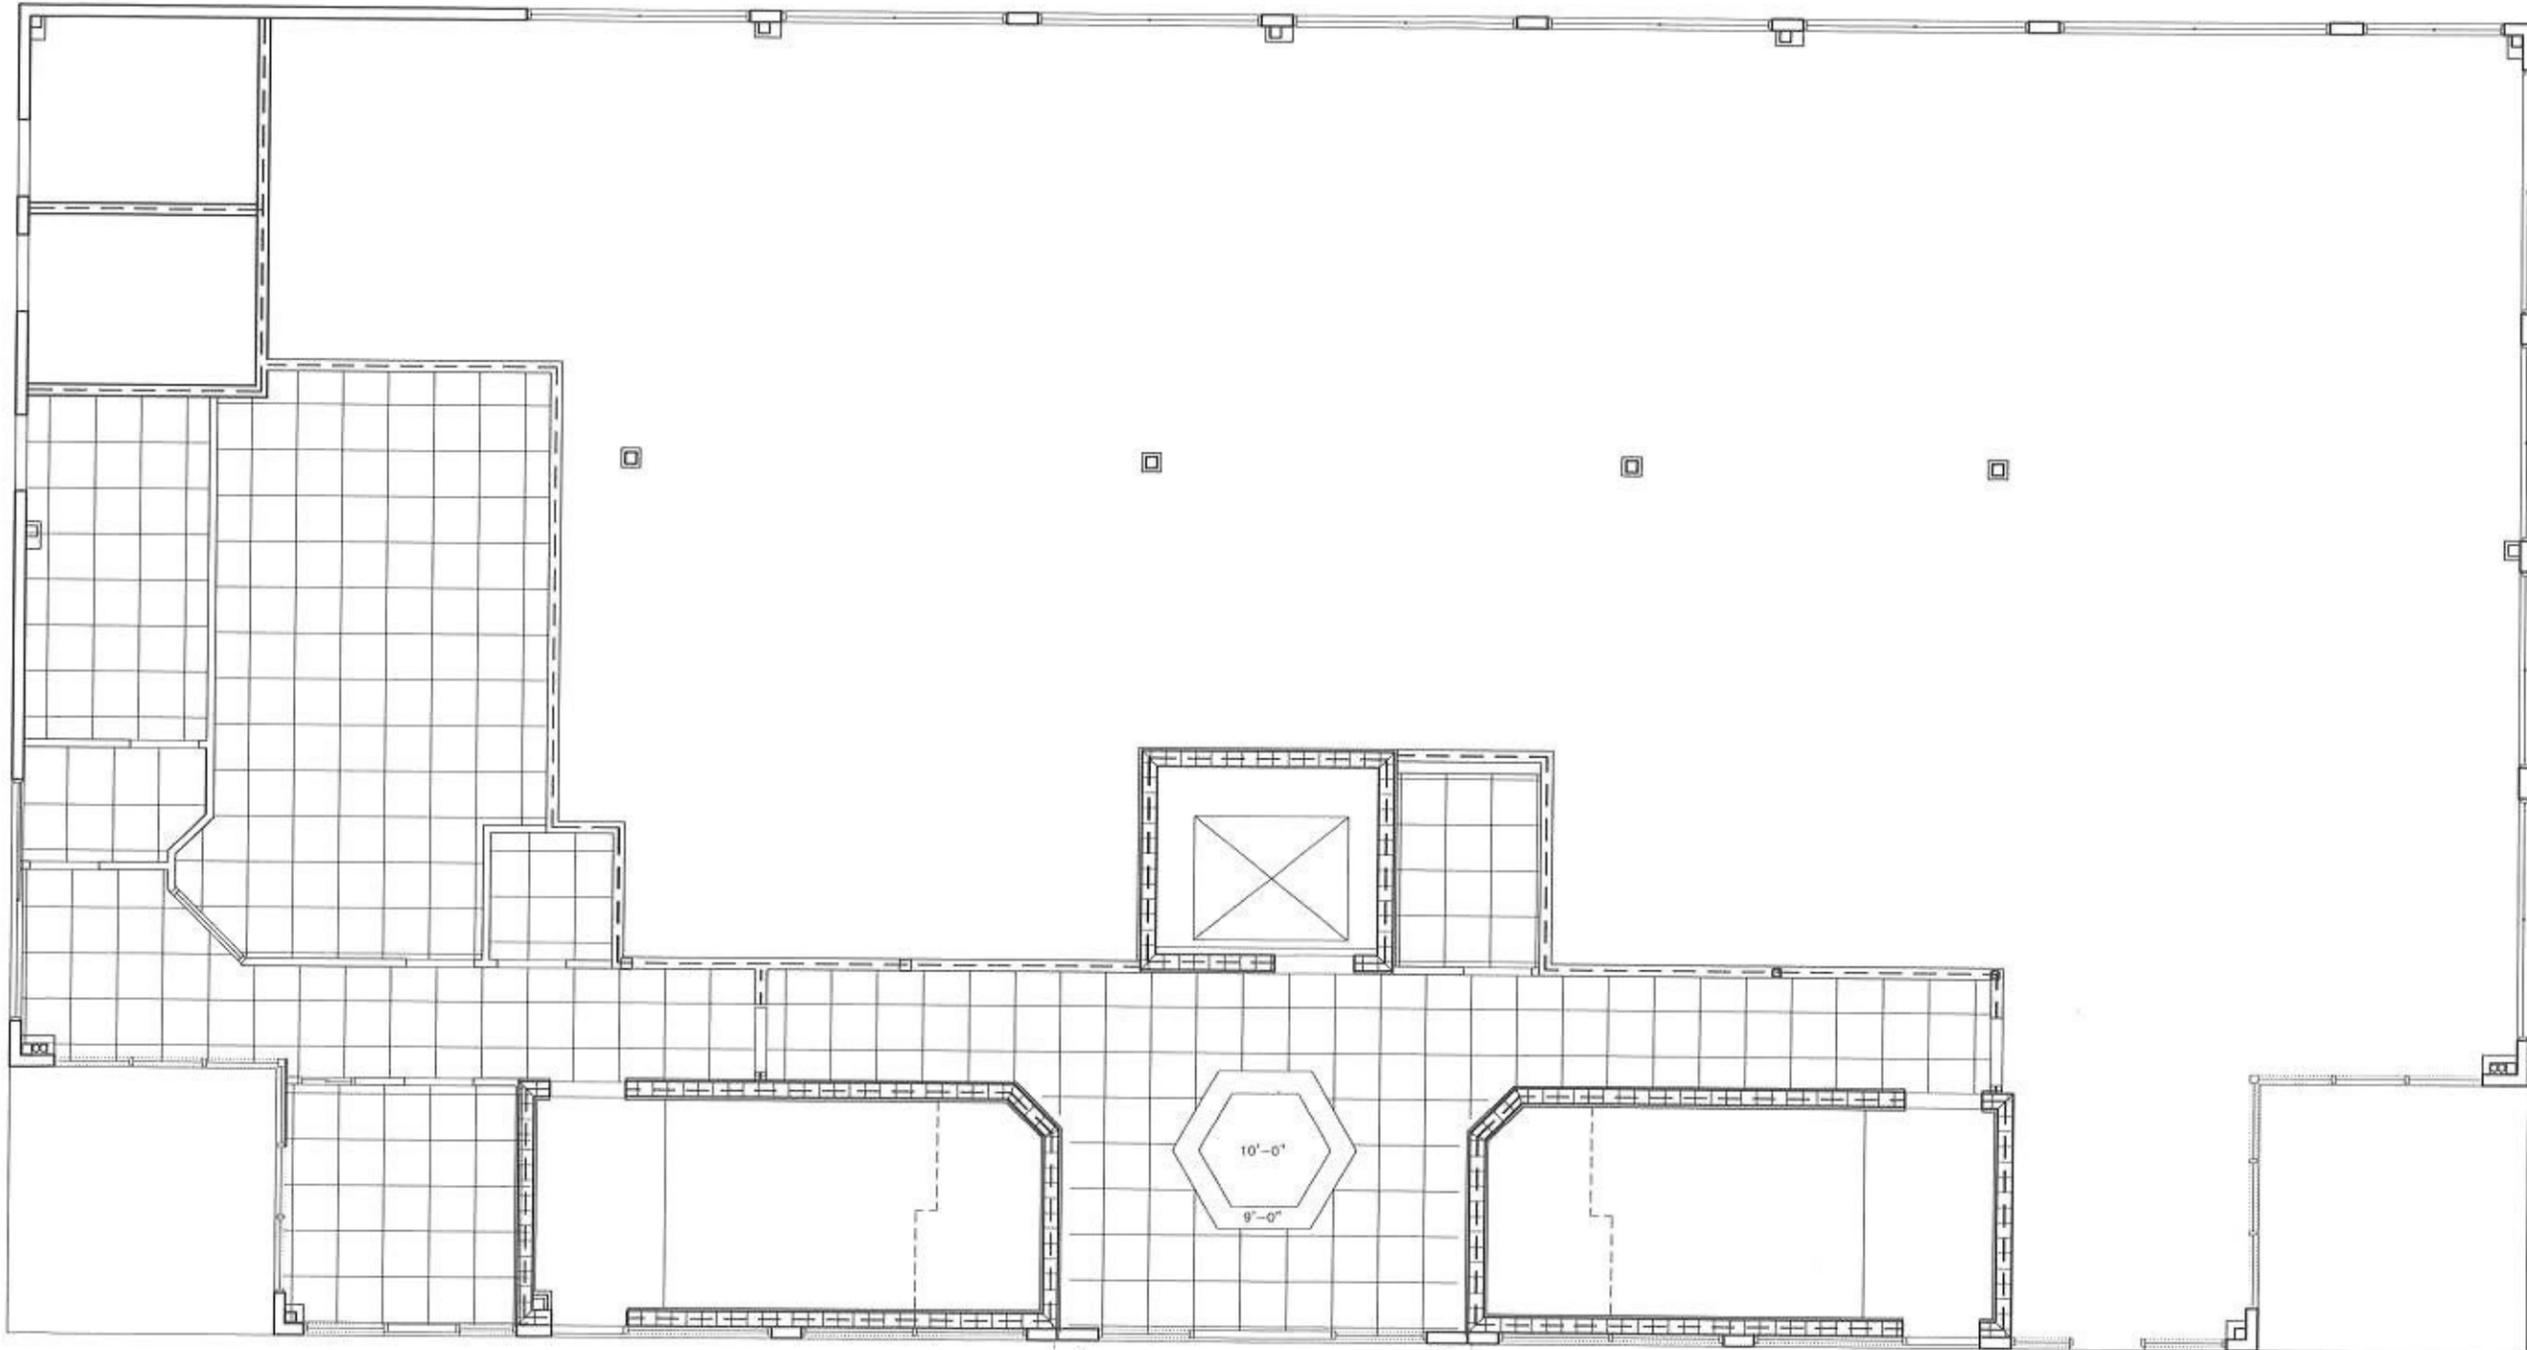

NOTE:  
REFER TO SHEET A601 FOR  
ADDITIONAL INFORMATION.

1st FLOOR  
REFLECTIVE CEILING PLAN  
SCALE: 1/4" = 1'-0"

*Charles H. Parsons Architect, P.A.*  
*Architects / Planners*  
220 East Macomber Avenue, Suite B - Kissimmee, Florida 34741  
Phone: (407) 847-4708 - Fax: (407) 848-8888 - E-mail: [parsonshug@aol.com](mailto:parsonshug@aol.com)  
REG. #128230

**OMEGA SQUARE  
COMMERCIAL CENTER**  
CITY OF KISSIMMEE, FLORIDA

DRAWN	ghe/ru
CHECKED	SP
DATE	8-09-04
SCALE	AS SHOWN
JOB NO.	N/A
SHEET	

**A201**