

RECEIVED

AUG 08 2018

Building Services Section
Development Services Dept.


NO.	DATE	REVISIONS
1	7/30/18	COMMENTS
		#4 PART. WALL REVISED TO 2 HR FW

FLOOR PLAN

7501 N. MANHATTAN
TAMPA, FLORIDA 33614

ACG TAMPA
1302 N 23RD STREET
TAMPA, FL 33605
813-917-9267

SEAL

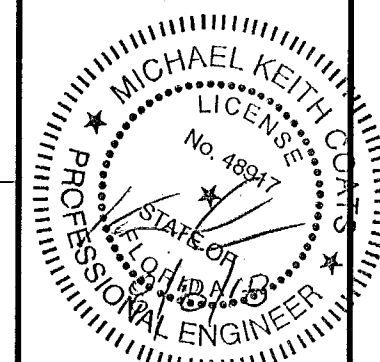

KEITH COATS
FL P.E. NO. 48917
FL C.O. NO. 30718

TO THE BEST OF THE ENGINEER'S KNOWLEDGE,
THE PLANS AND SPECIFICATIONS COMPLY WITH
THE APPLICABLE MINIMUM BUILDING CODES.

DRAWN: A.C.
DATE: 5/14/18

CHECKED: K.C.
DATE: 5/14/18

PERMIT NUMBER:
P1701273

PERMIT NUMBER:

SCALE:
AS SHOWN

SHEET NO.


A1.0

INDEX:

Plans reviewed for code compliance in accordance
with Hillsborough County Construction Codes
Folio #


AUG 15 2018

The issuance of this permit shall not be held to
permit or approve the violation of any
County, State or Federal Law Code or Regulation

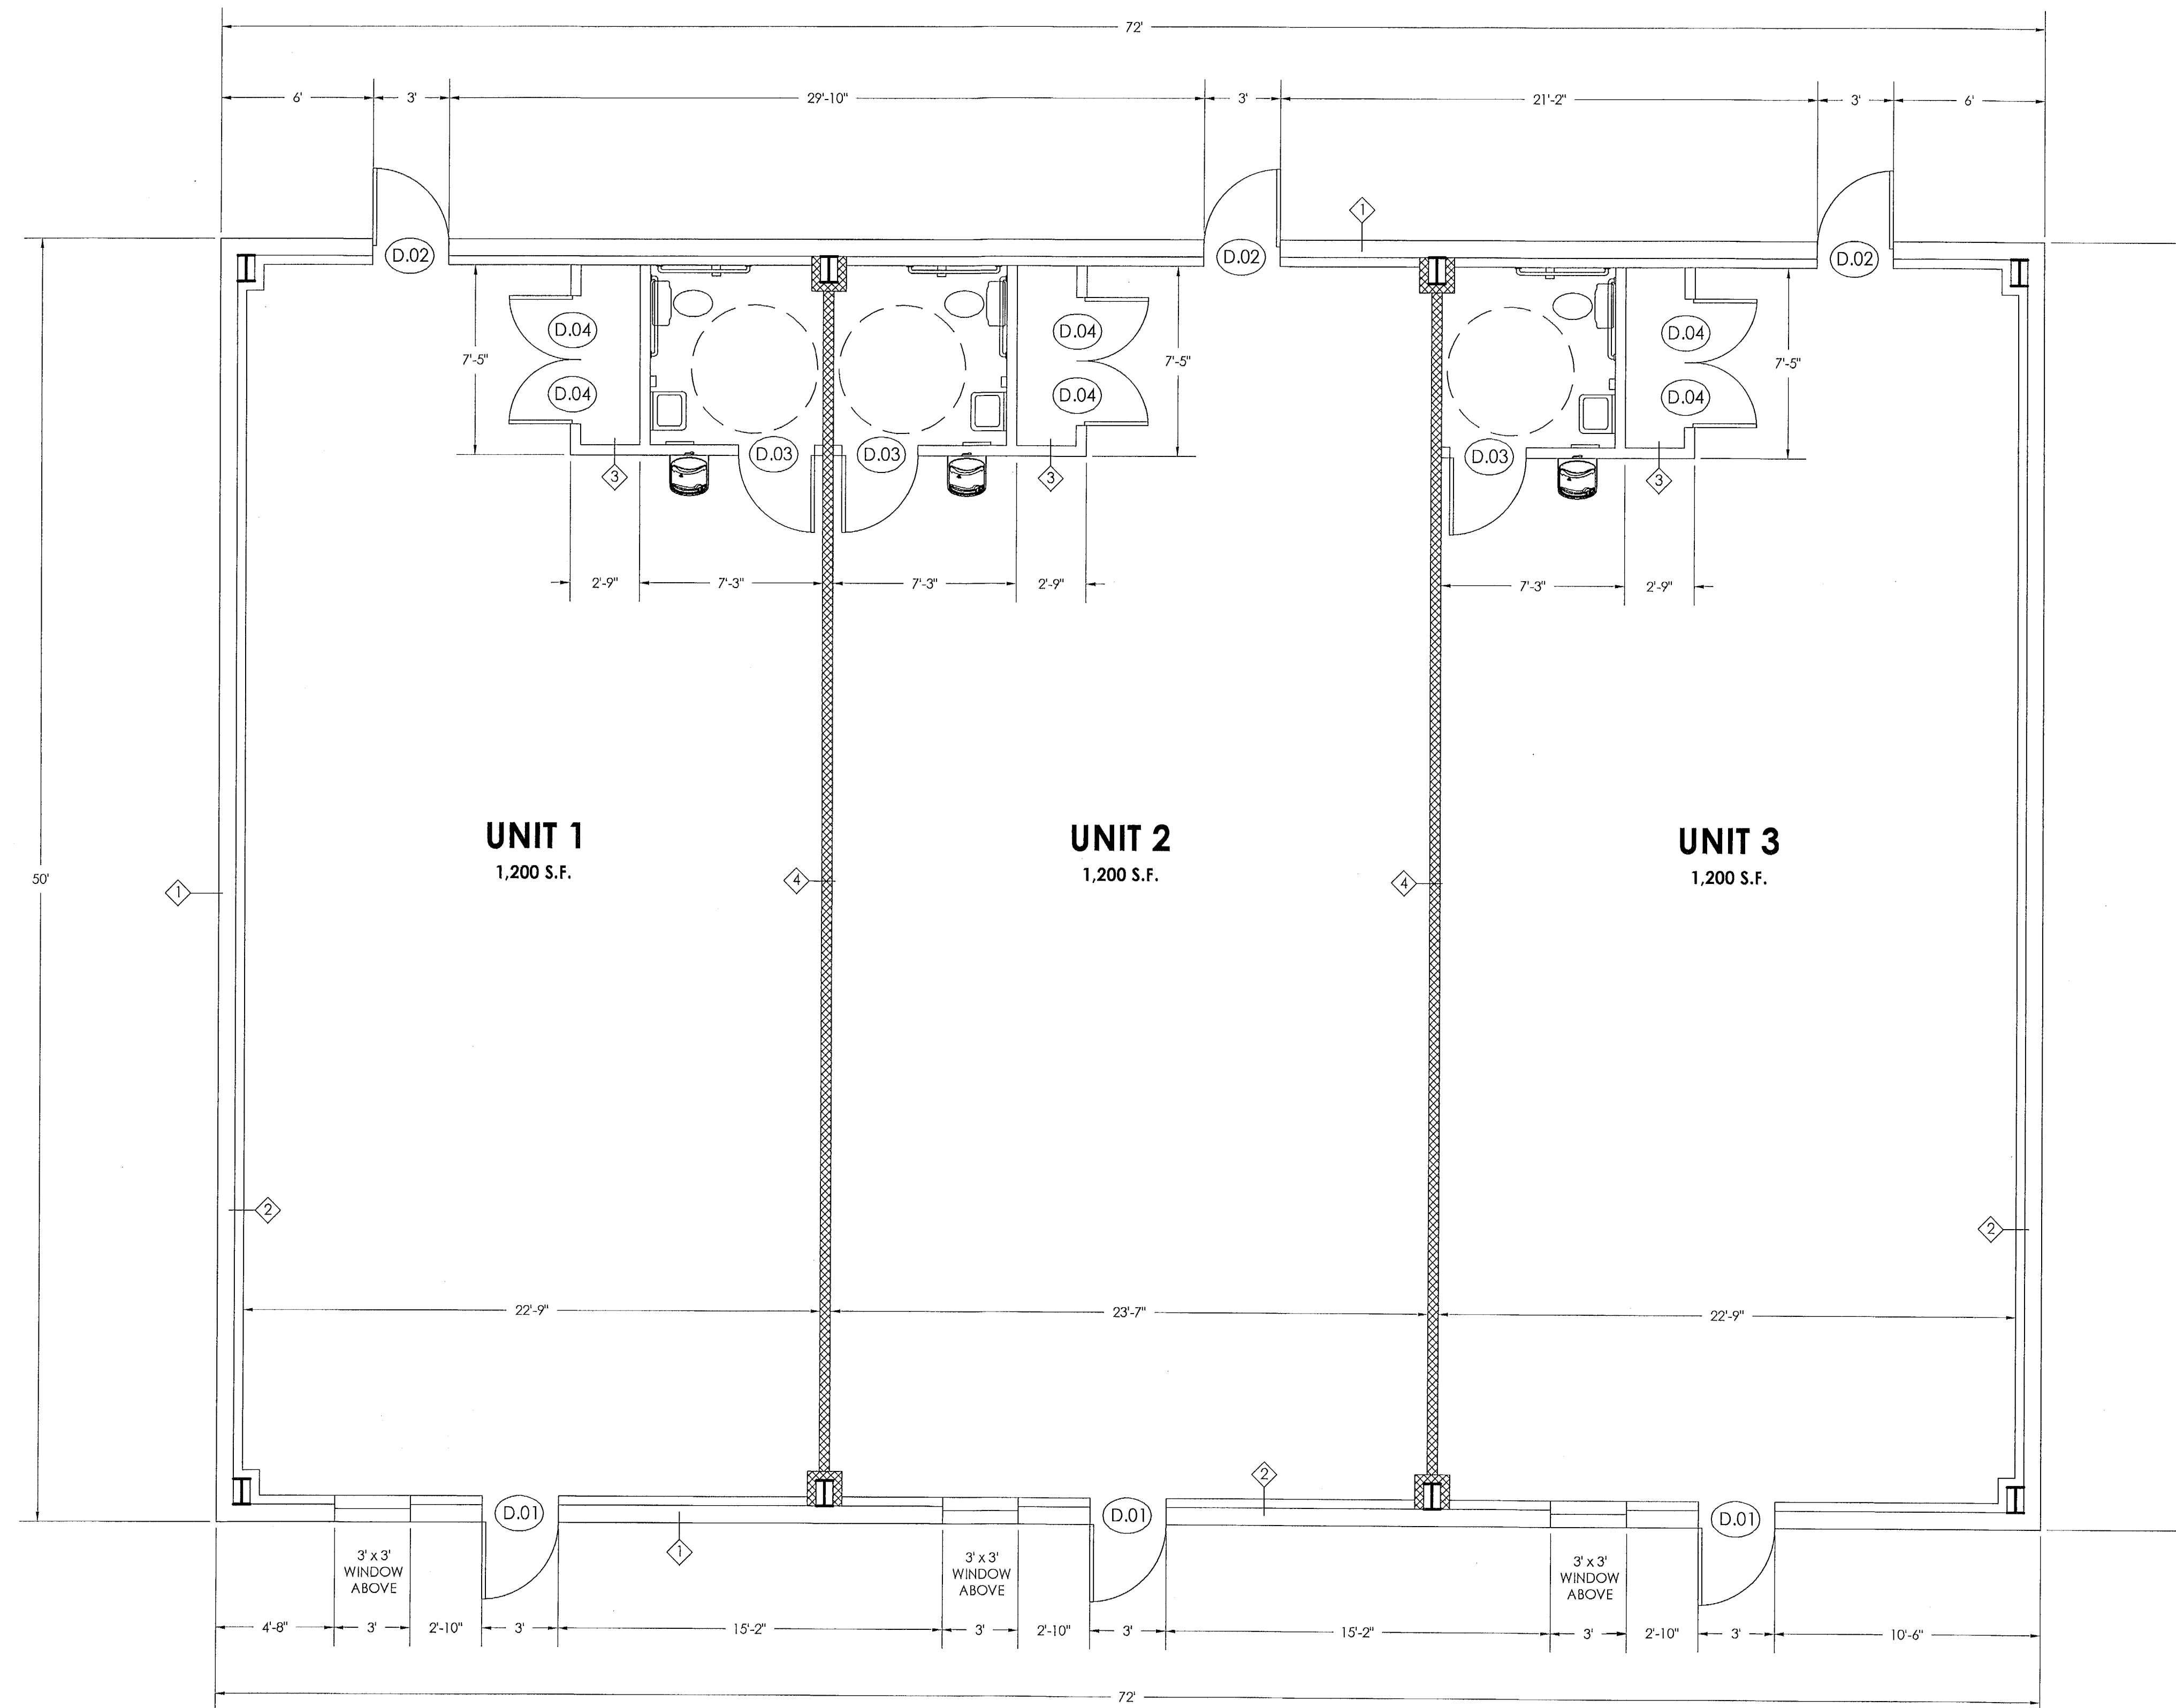

FLOOR PLAN

SCALE: 1/4" = 1'-0"

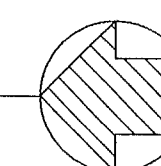

MARK	DESCRIPTION
1	METAL BUILDING EXTERIOR WALL, 8-INCHES FROM OUTSIDE TO INSIDE OF PURLIN
2	3-5/8" METAL STUD AGAINST INSIDE OF METAL BUILDING & 5/8" GYP. BOARD PAINTED ON ONE SIDE
3	INTERIOR PARTITION WALL, PER DETAIL "TYPICAL WALL SECTION" SHEET A0.1
4	2-HOUR FIRE RATED PARTITION WALL, PER DETAIL (2) SHEET A0.1