


0809_100213 c:\35\13577\Architectural\Remodel SC\Sheets\0050 - A1 FLOOR PLAN - 1057.dwg KWP/DDD/CJT
Aug 09, 2010 - 10:02am - USER: kwp
c:\35\13577\Architectural\Remodel SC\Sheets\0050 - A1 FLOOR PLAN - 1057.dwg

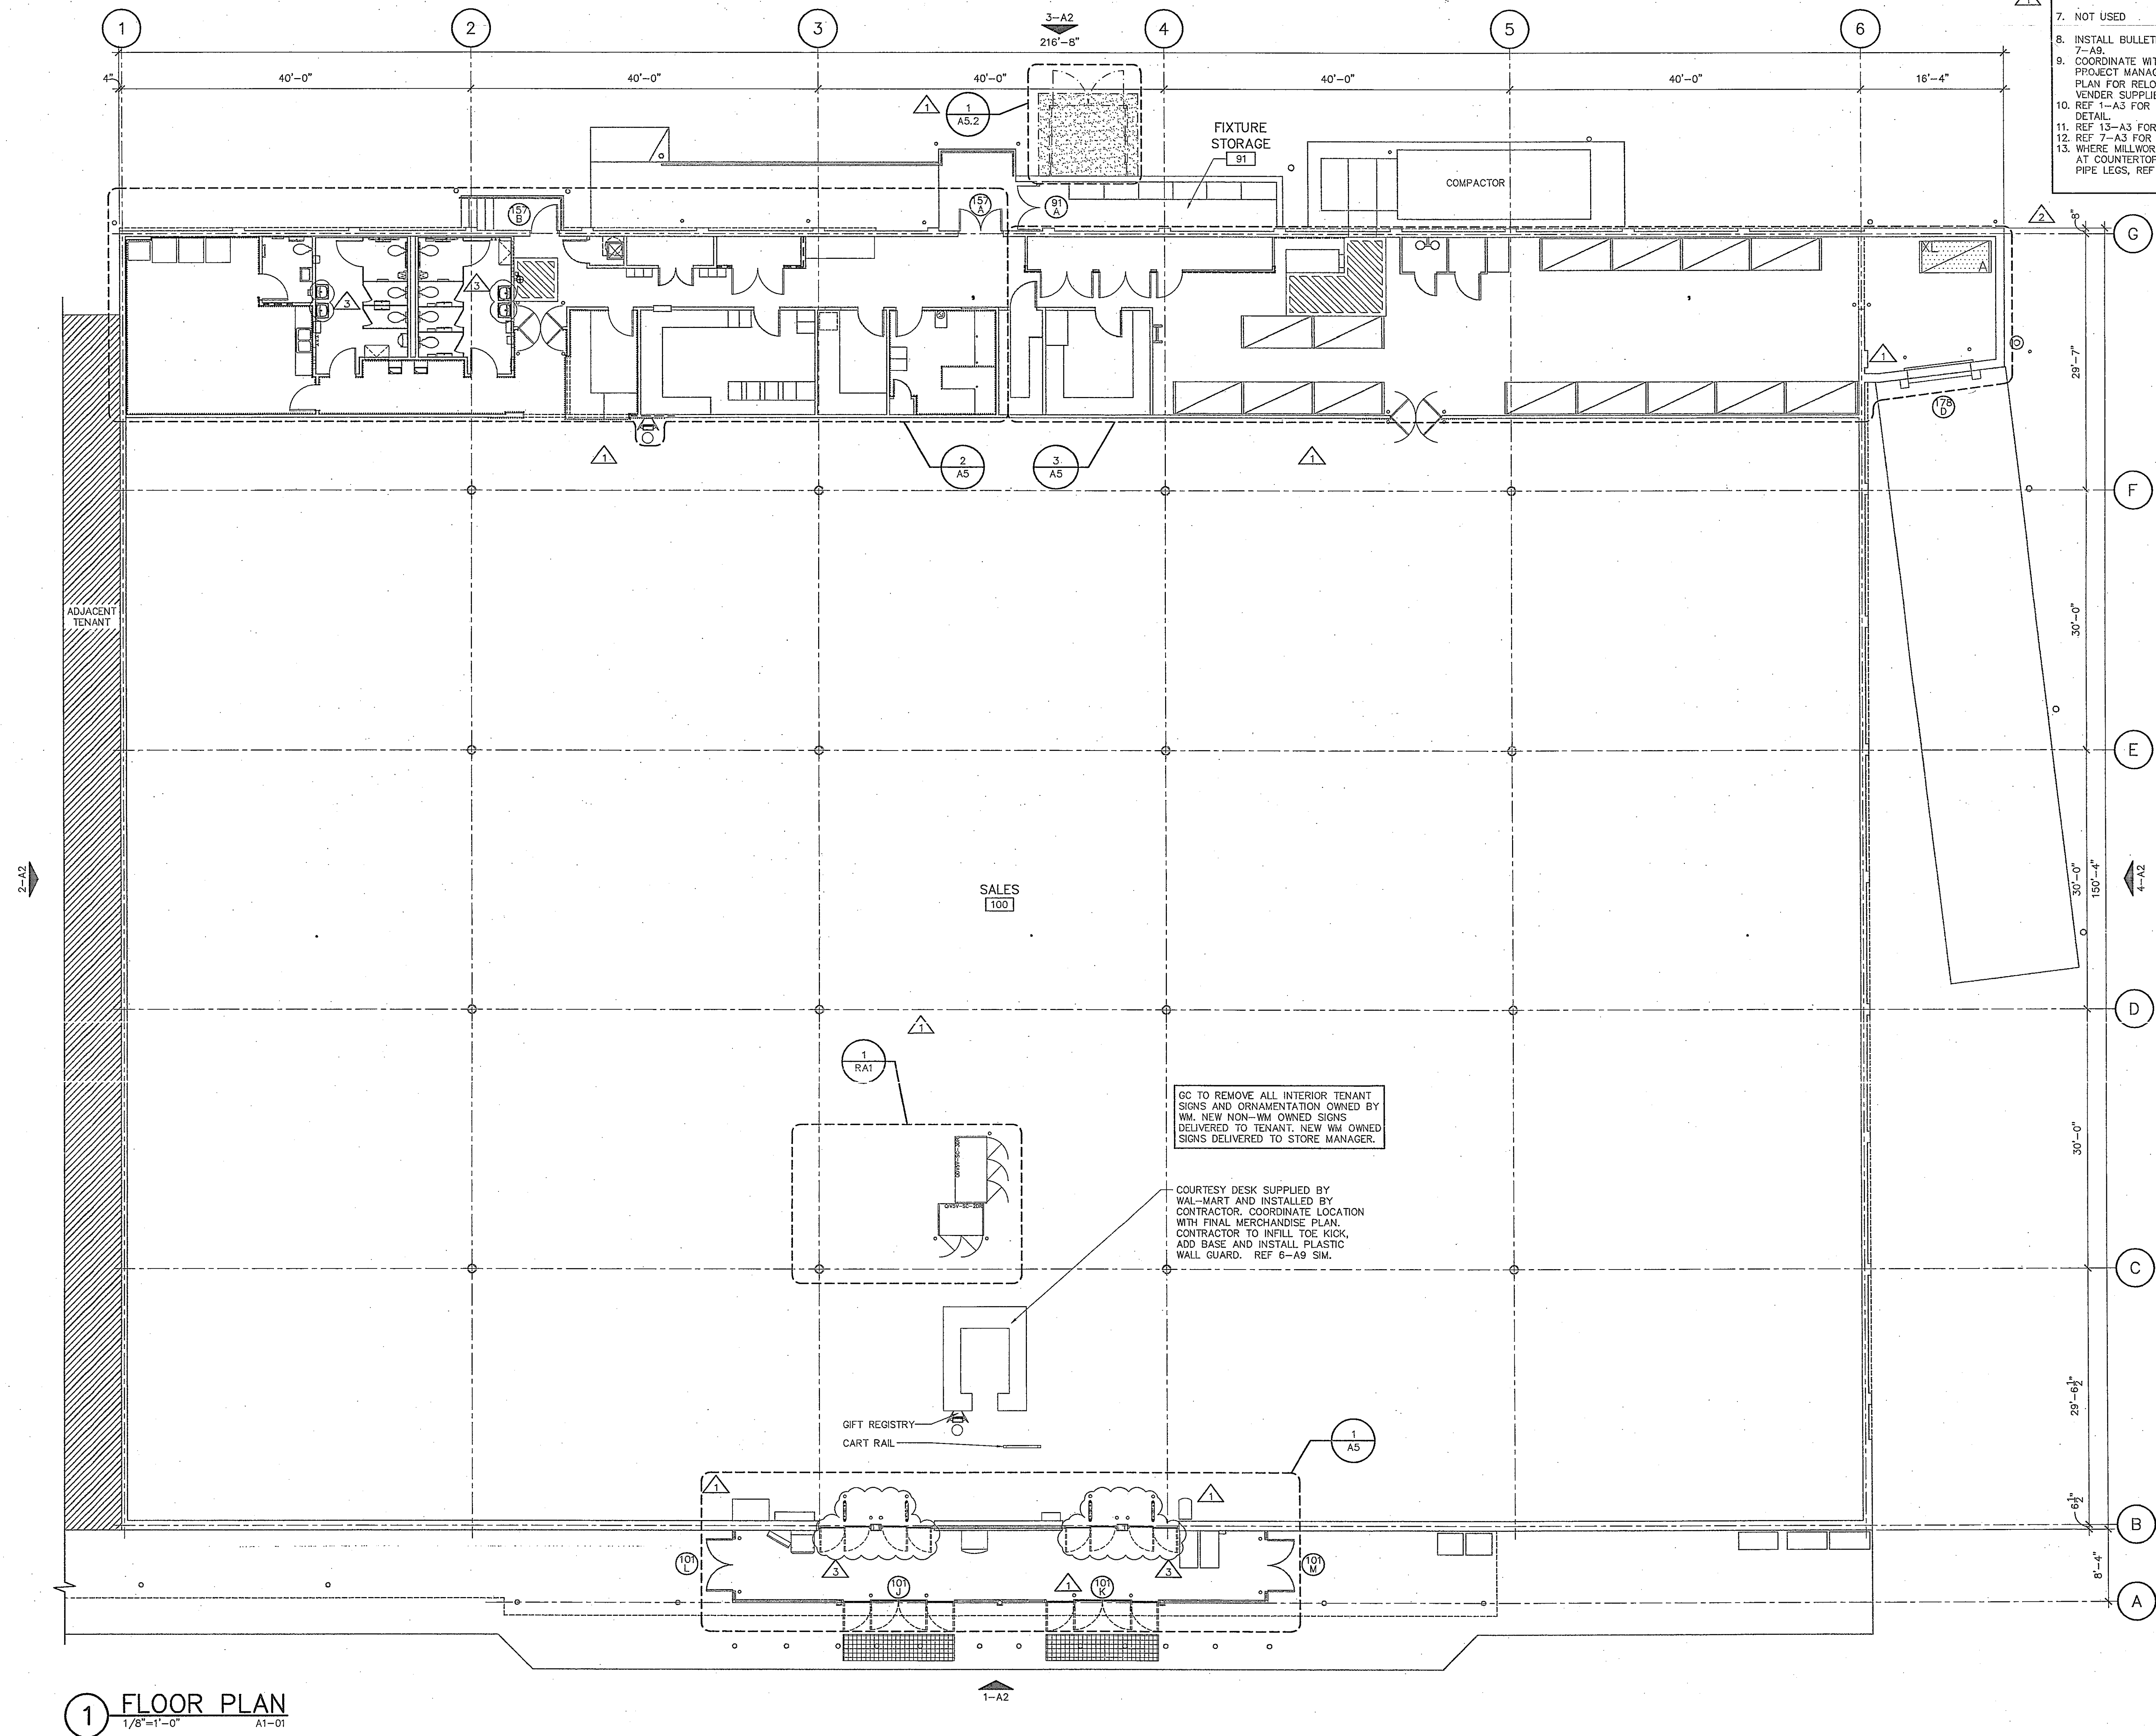

1 FLOOR PLAN
1/8"=1'-0"
A1-01

SHEET NOTES

1. ENSURE ALL EXISTING WALL STANDARDS TO REMAIN ARE SECURE TO WALL.
2. INSTALL WALL STANDARDS AND PEG BOARD LOCATION PER FINAL MERCHANDISE PLAN AND STORE PLANNING.
3. INSTALL BOTTOM AND MIDDLE RAILS AT EXISTING CHAIN LINK FENCING AS REQUIRED. ENSURE ALL RAILS ARE ATTACHED.
4. INSTALL PREFABRICATED CASH WRAP(S) FOR CHECKOUTS PER STORE PLANNING FLOOR PROJECT MANAGER. CAULK BASE TO FLOOR AFTER LOCATION IS FINALIZED.
5. REMOVE EXISTING FITTING ROOMS AND BUILD NEW FITTING ROOMS. CAULK MIRRORS AND SEATS. ANCHOR UNIT TO FLOOR.
6. PATCH AND REPAIR ALL GYPSUM BOARD WALLS AND CEILINGS PRIOR TO PAINTING.
7. NOT USED
8. INSTALL BULLETIN BOARD(S) AS REQUIRED, REF 7-A9.
9. COORDINATE WITH STORE PLANNING FLOOR PROJECT MANAGER AND FINAL MERCHANDISE PLAN FOR RELOCATION AND/OR REMOVAL OF VENDOR SUPPLIED REFRIGERATED CASES.
10. REF 1-A5 FOR WALL STANDARD MOUNTING DETAIL.
11. REF 13-A3 FOR INTERIOR BOLLARD PLACEMENT.
12. REF 7-A3 FOR GONDOLA ANCHORING DETAIL.
13. WHERE MILLWORK OR ADJUSTABLE LEGS EXIST AT COUNTERTOPS, REPLACE WITH THREADED PIPE LEGS. REF 2-A9 SIM.


STIPULATION FOR REUSE
THIS DRAWING WAS PREPARED FOR THE PROJECT AND SITE SPECIFICALLY. IT IS NOT TO BE REUSED FOR ANY OTHER PROJECT WITHOUT THE WRITTEN PERMISSION OF THE ARCHITECT. ANY REUSE OF THIS DRAWING FOR ANY OTHER PROJECT WITHOUT THE WRITTEN PERMISSION OF THE ARCHITECT IS PROHIBITED AND MAY BE CONSIDERED A VIOLATION OF THE ARCHITECT'S PROFESSIONAL ETHICS.

CONSULTANTS

Walmart
TALLASSEE, ALABAMA
STORE NO. 1057
JOB NUMBER: 13577

ISSUE BLOCK		
05/11/10	ADD #2	
05/26/10	CCD #1	
08/06/10	CCD #5	

CHECKED BY: SCZ
DRAWN BY: JPM
PROTO: DIV 1
PROTO CYCLE: 02/26/10
DOCUMENT DATE: 04/08/10

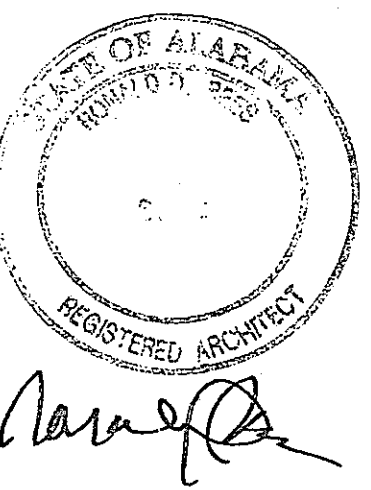

FLOOR PLAN

SHEET: A1