


Kayla Williams

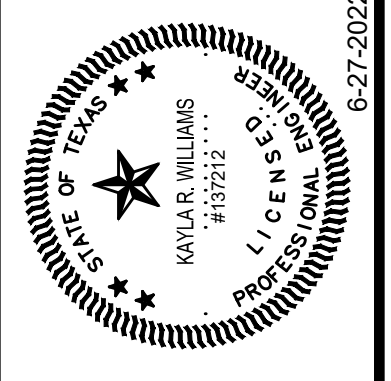


NO.	REVISION	BY	DATE
	VERIFY SCALE BAR LENGTH EQUALS ONE INCH ON ORIGINAL DRAWING. VERIFY LENGTH ON THIS SHEET IS 1" AND ADJUST SCALE ACCORDINGLY.		

**HAUN INVESTMENTS
MCGREGOR DEVELOPMENT**

**PRELIMINARY PLAN
UTILITY PLAN**

DESIGN: KRW
DRAWN: CDG
REVIEW: KRW
CP&Y: HANI2100938
CLIENT:

SHEET
UTIL

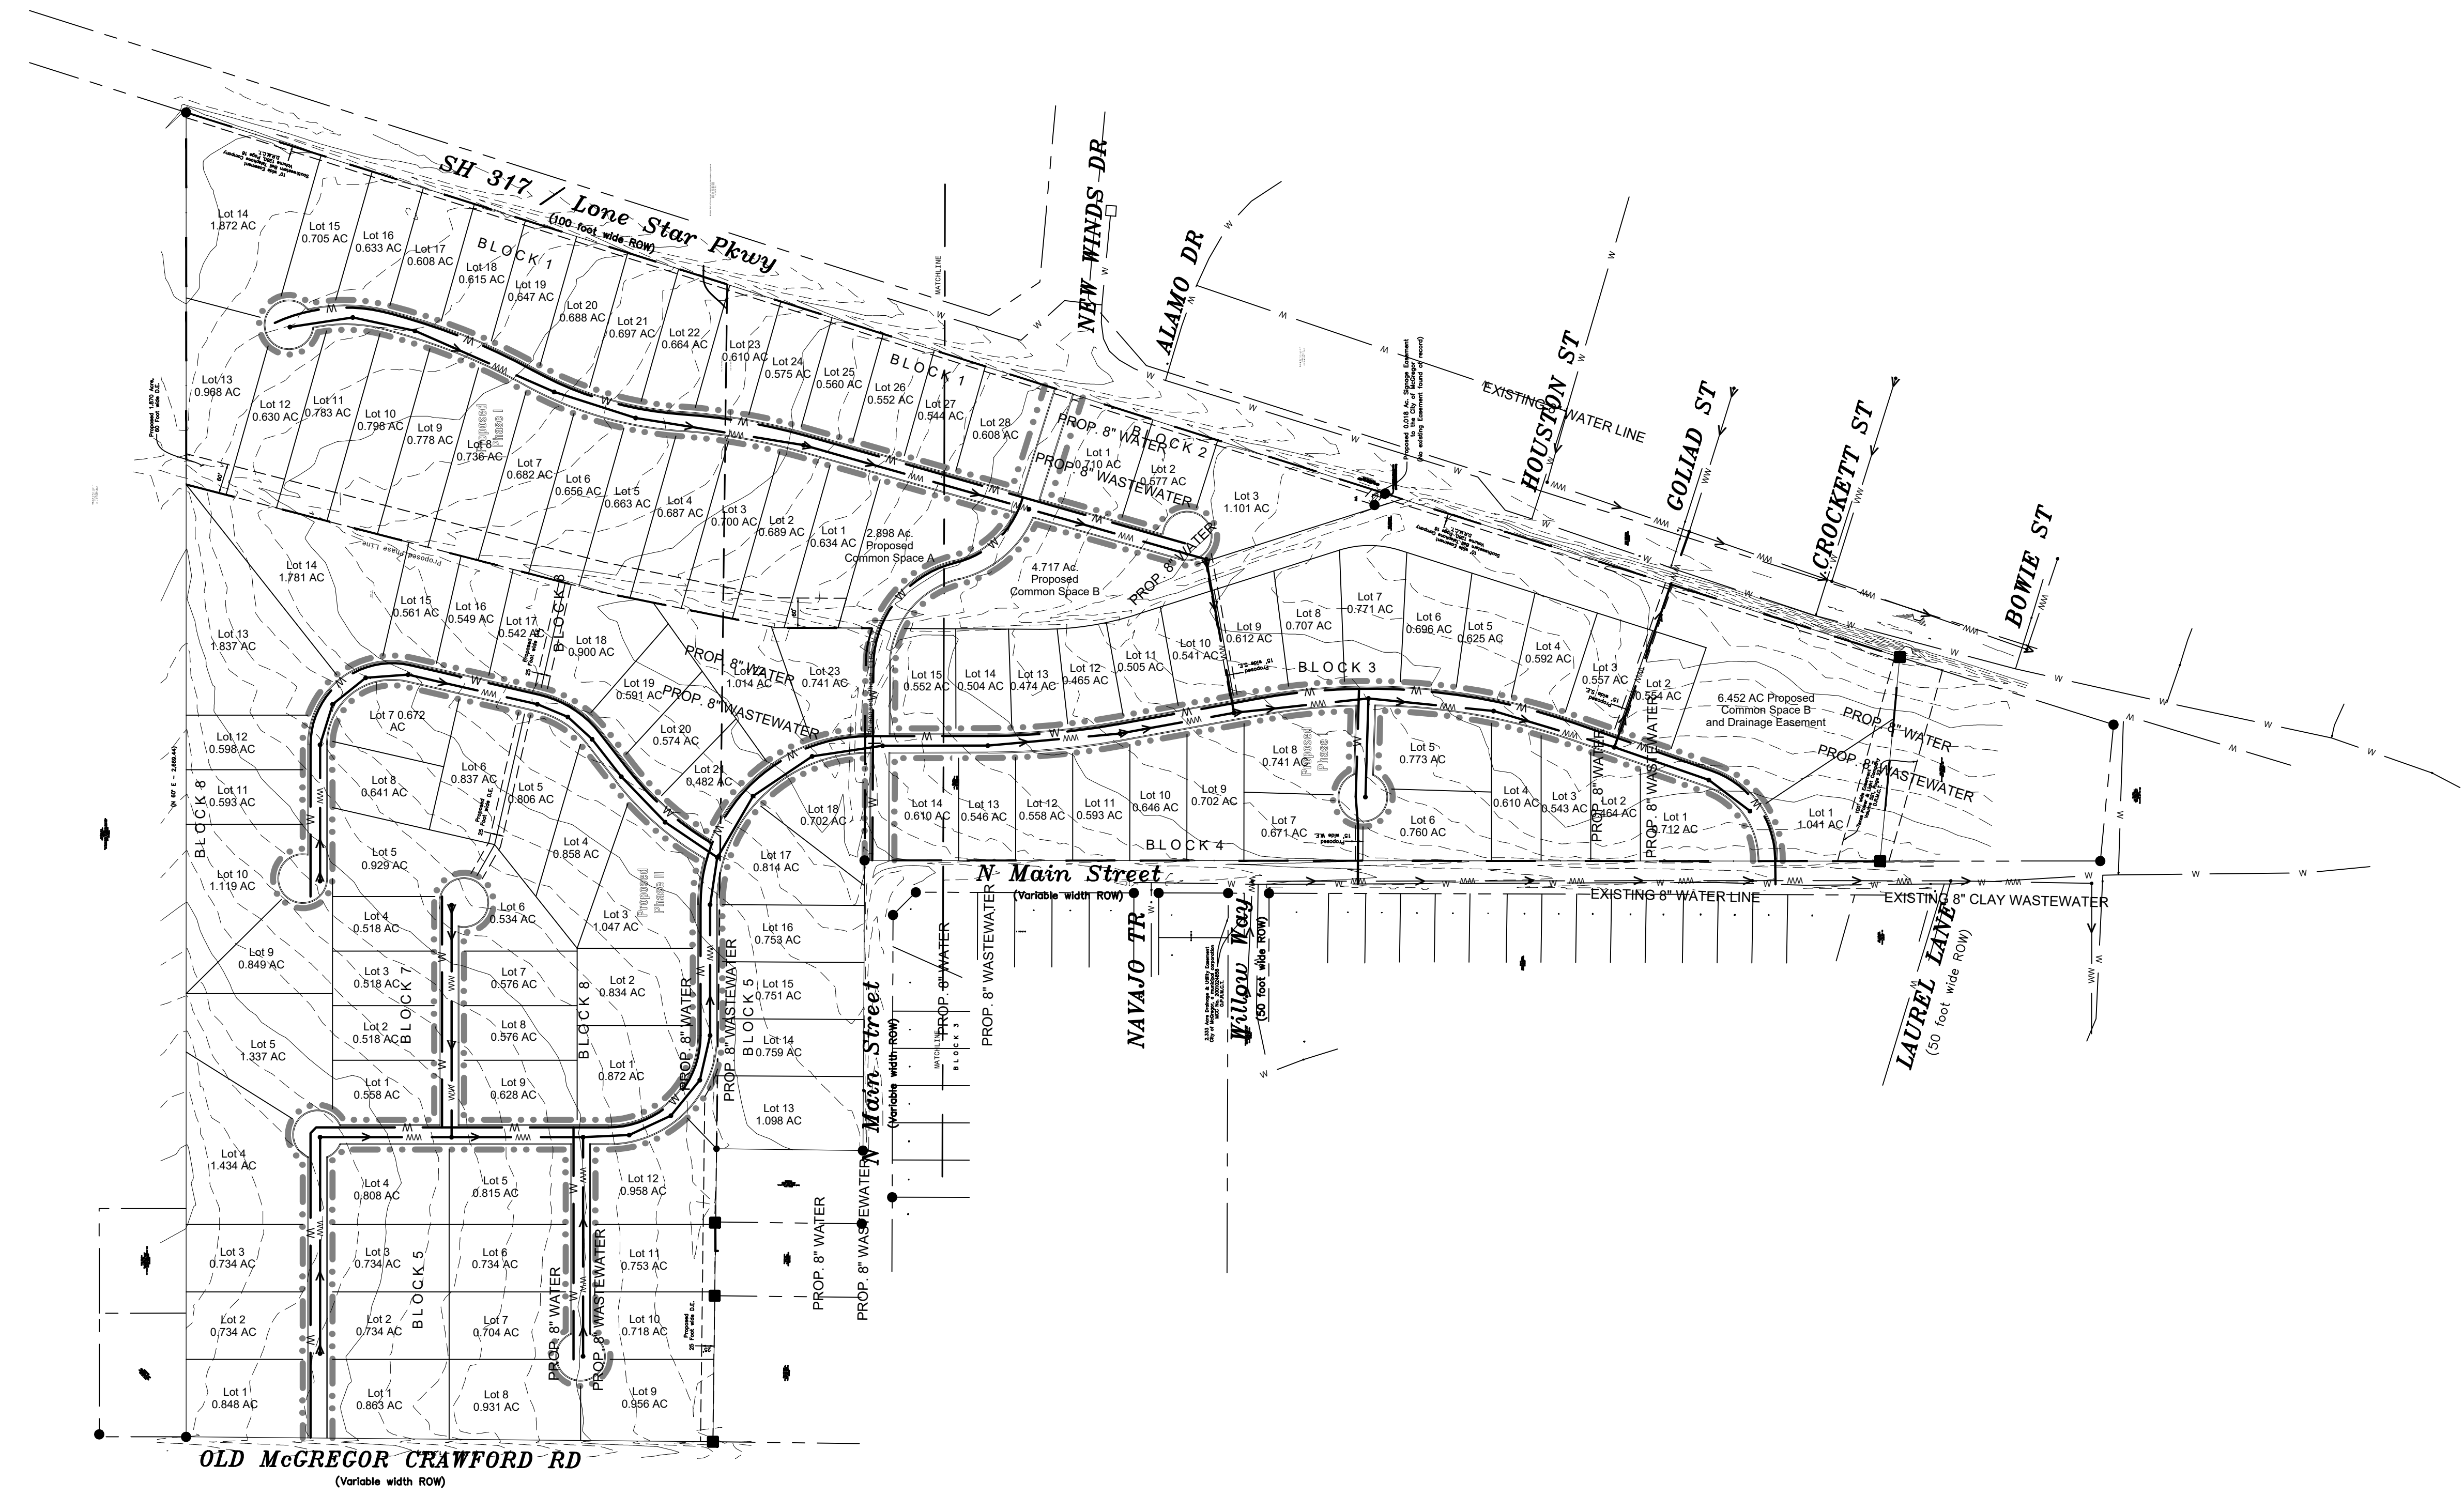

PRINTED BY: kwilliams DATE: 6/27/2022
FILE PATH: G:\Projects\HANI2100938-McGregor Development\08_Plans_Drawings\10_Models\05_CHANI2100938-PRELIM-UTIL.dwg, UTIL