

RICHARD W. NELSON, AIA  
CT LICENSE# ARI 0012863  
NJ LICENSE# AI 11524  
NY LICENSE# 023694

ARCHITECTURE  
& INTERIOR DESIGN  
37 LAWWOOD DR.  
MANHATTAN LAKES, NJ, 07046  
(973) 625-1652


Revisions	
Date	Description
12 Oct. 18	Issued Conditions & Existing Conditions & Existing Conditions & Existing Conditions
28 Oct. 18	Revised P.C.

© 2018 RICHARD W. NELSON  
ALL RIGHTS RESERVED

PROJECT:  
Office Renovations:  
**Professional Building**  
230 Sherman Ave.  
Glen Ridge, NJ

PRINT DATE: 10/26/2018 9:58:07 AM

DATE PLOTTED	24 Oct. 2018
DRAWING NO.	
SHEET NO.	E2
TITLE	Existing First Floor Plan

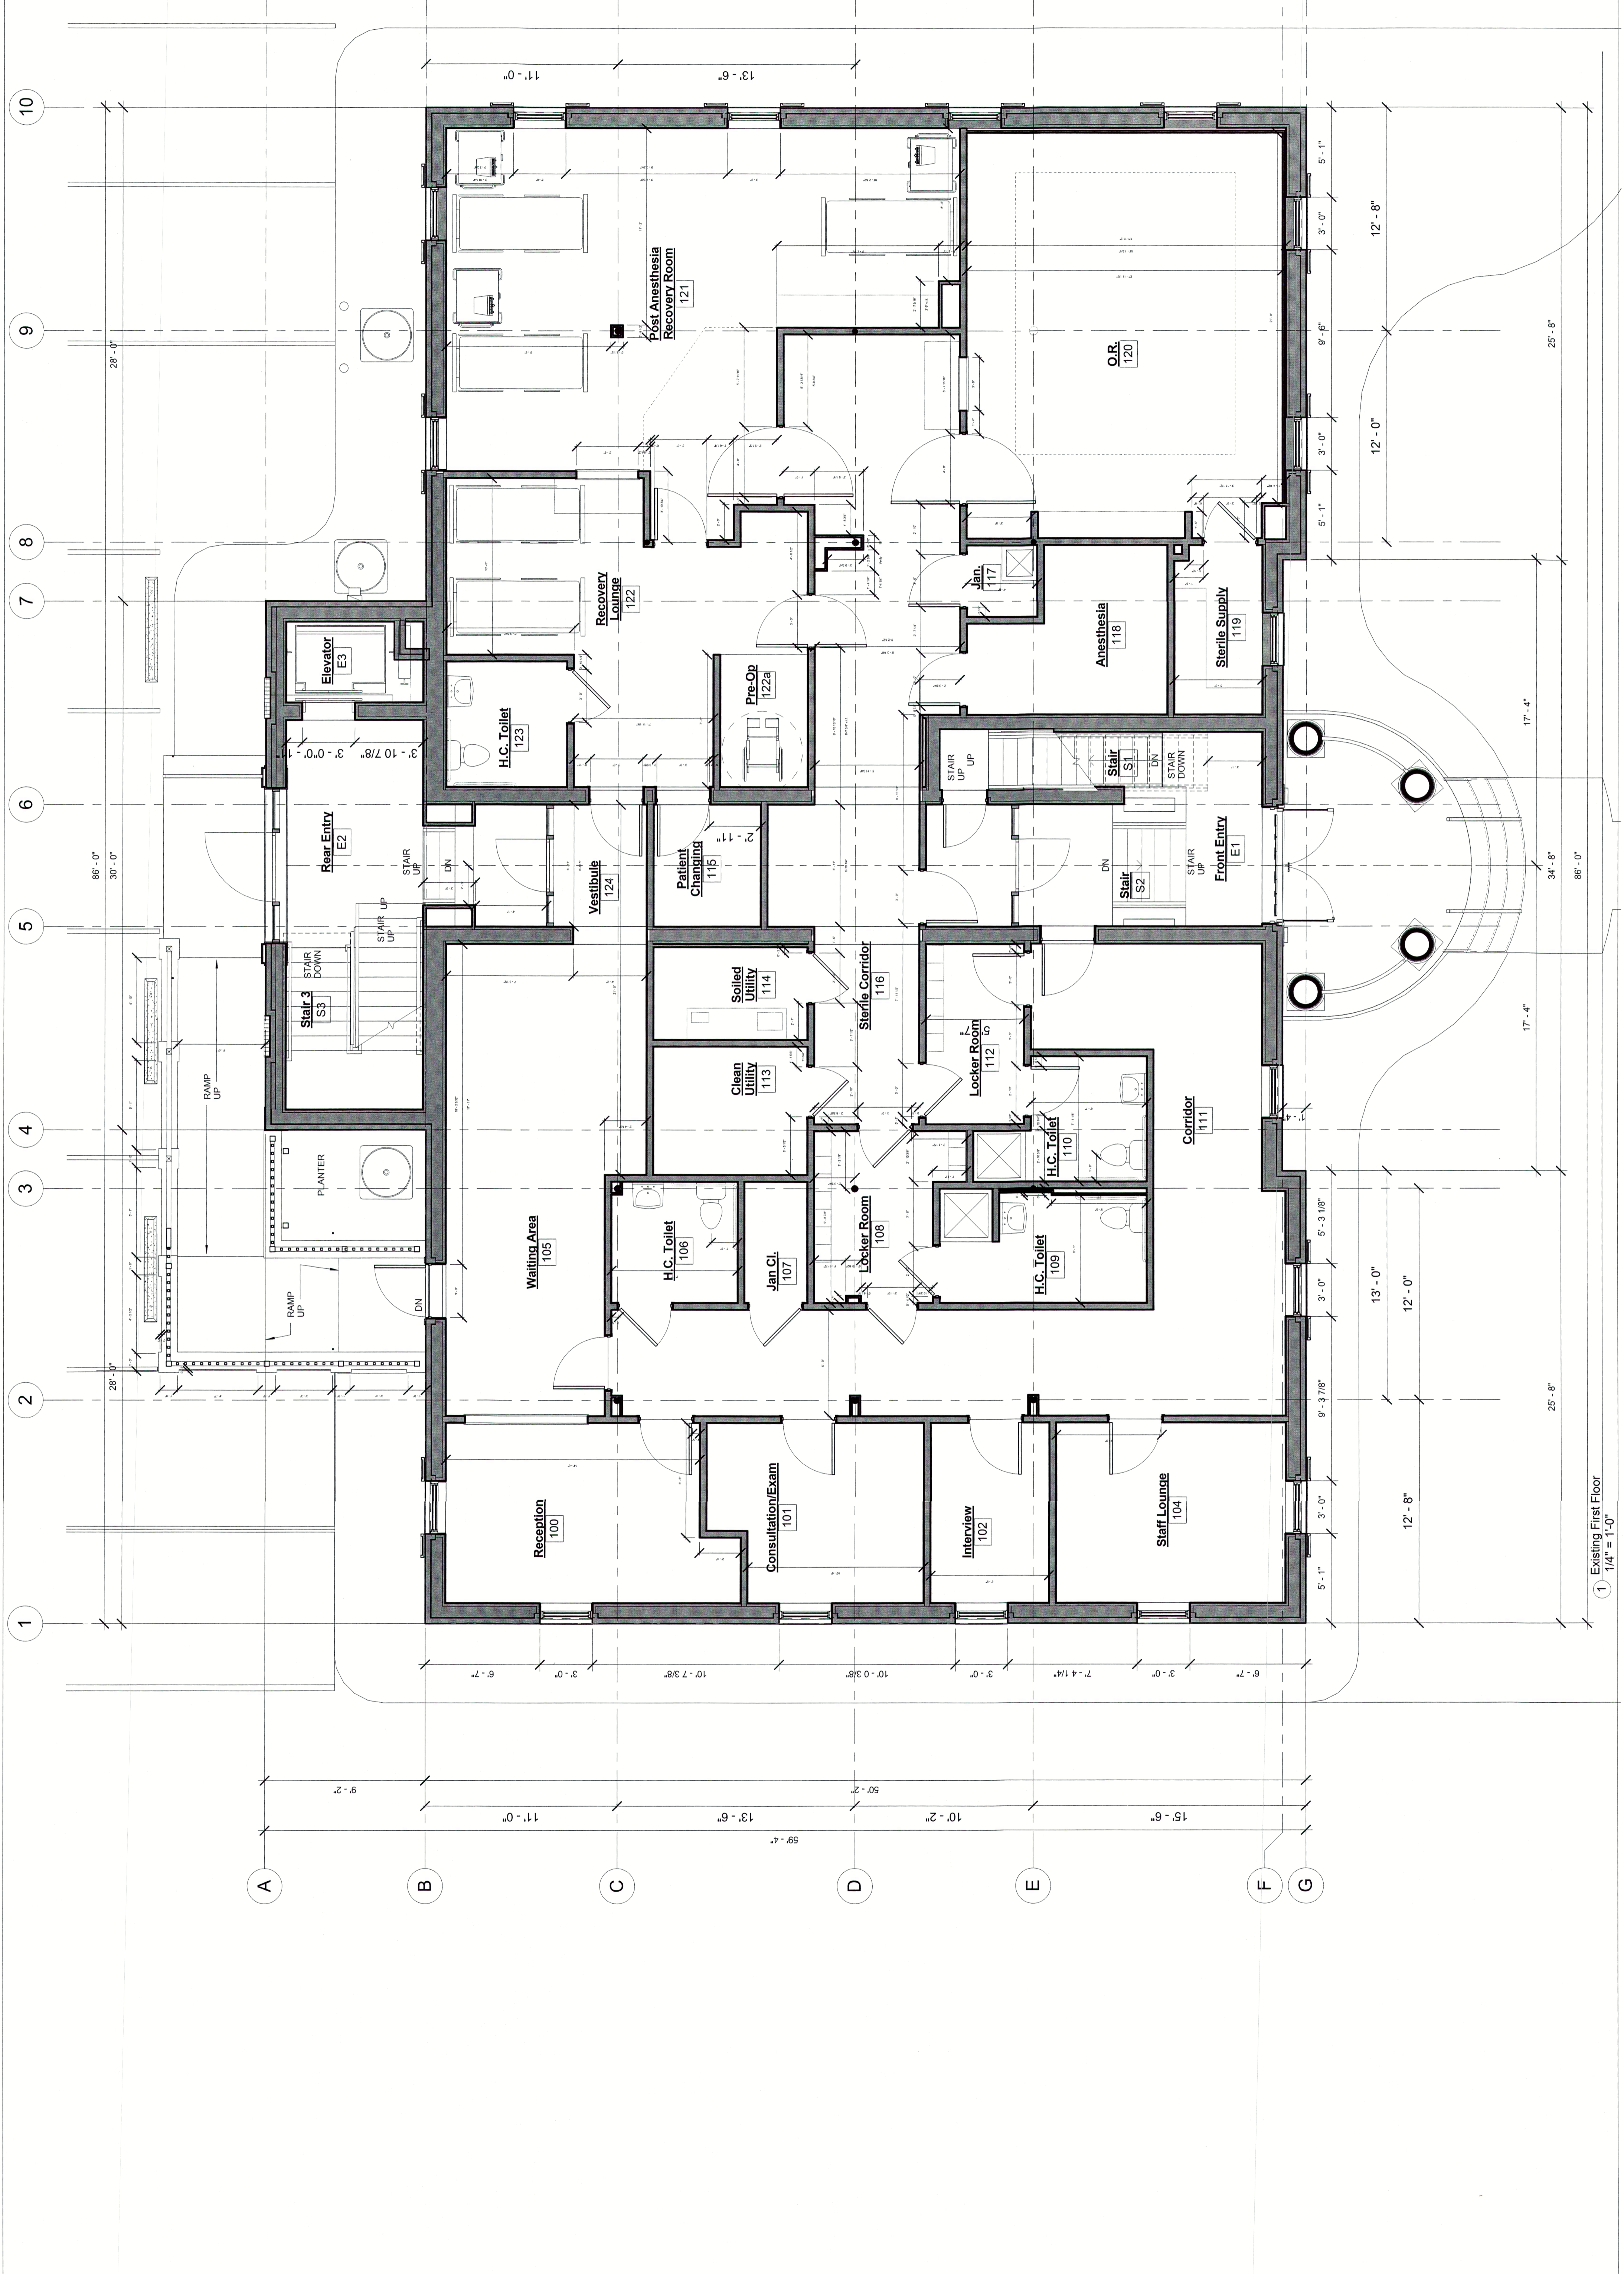

1 Existing First Floor  
1/4" = 1'-0"