



Prevalent Home Design

www.prevalenthd.com
970-518-9145

BUILDING CODE SUMMARY:

ADDRESS:
8853/8859 FOX DR
THORTON, CO 80221

BASE BUIDLING
OCCUPANCY:
B2

NUMBER OF STORIES:
3

SQUARE FOOTAGE:
15,000 +- S.F.

CONSTRUCTION TYPE:
TYPE V (NON-RATED)

FIRE PROTECTION:
NON-SPRINKLERED


**BROOKSIDE
PROFESSIONAL
OFFICE**

2ND FLOOR PLAN

Project Number	Project Number
Date	Issue Date
Drawn By	Author
Checked By	Checker

A101

Scale	1/4" = 1'-0"
-------	--------------

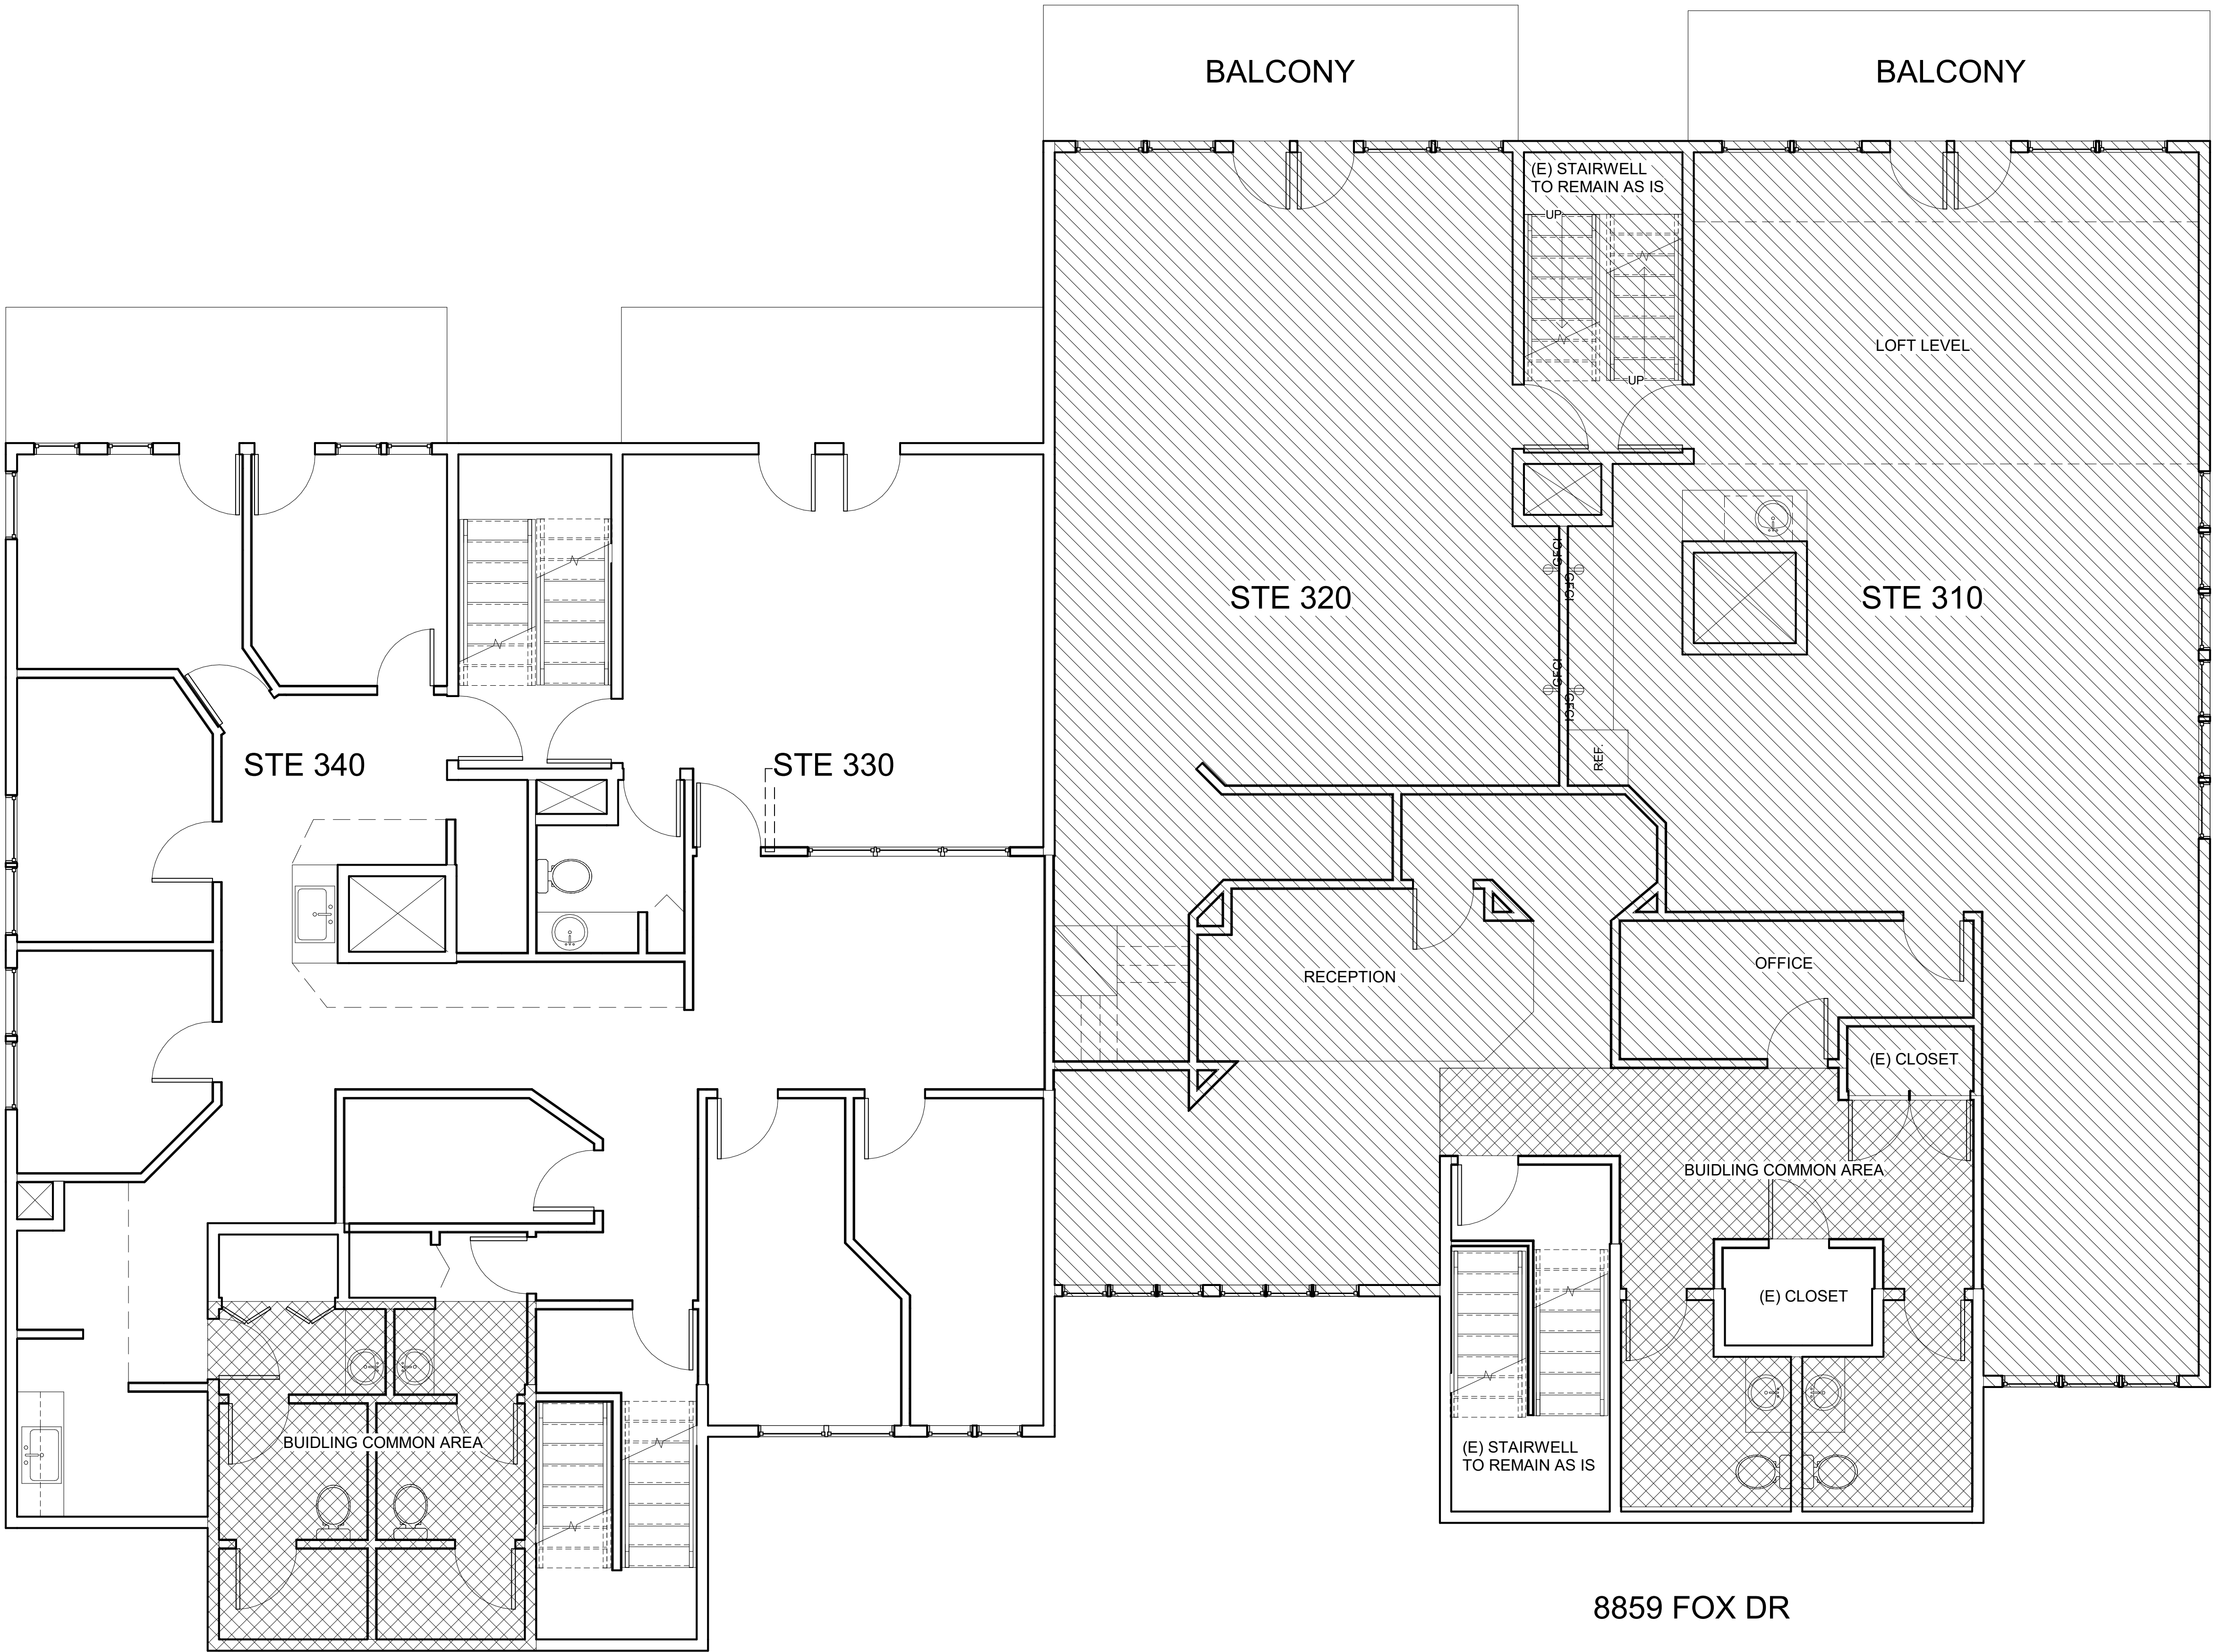

8853 FOX DR

8859 FOX DR

1 FLOOR PLAN
1/4" = 1'-0"