


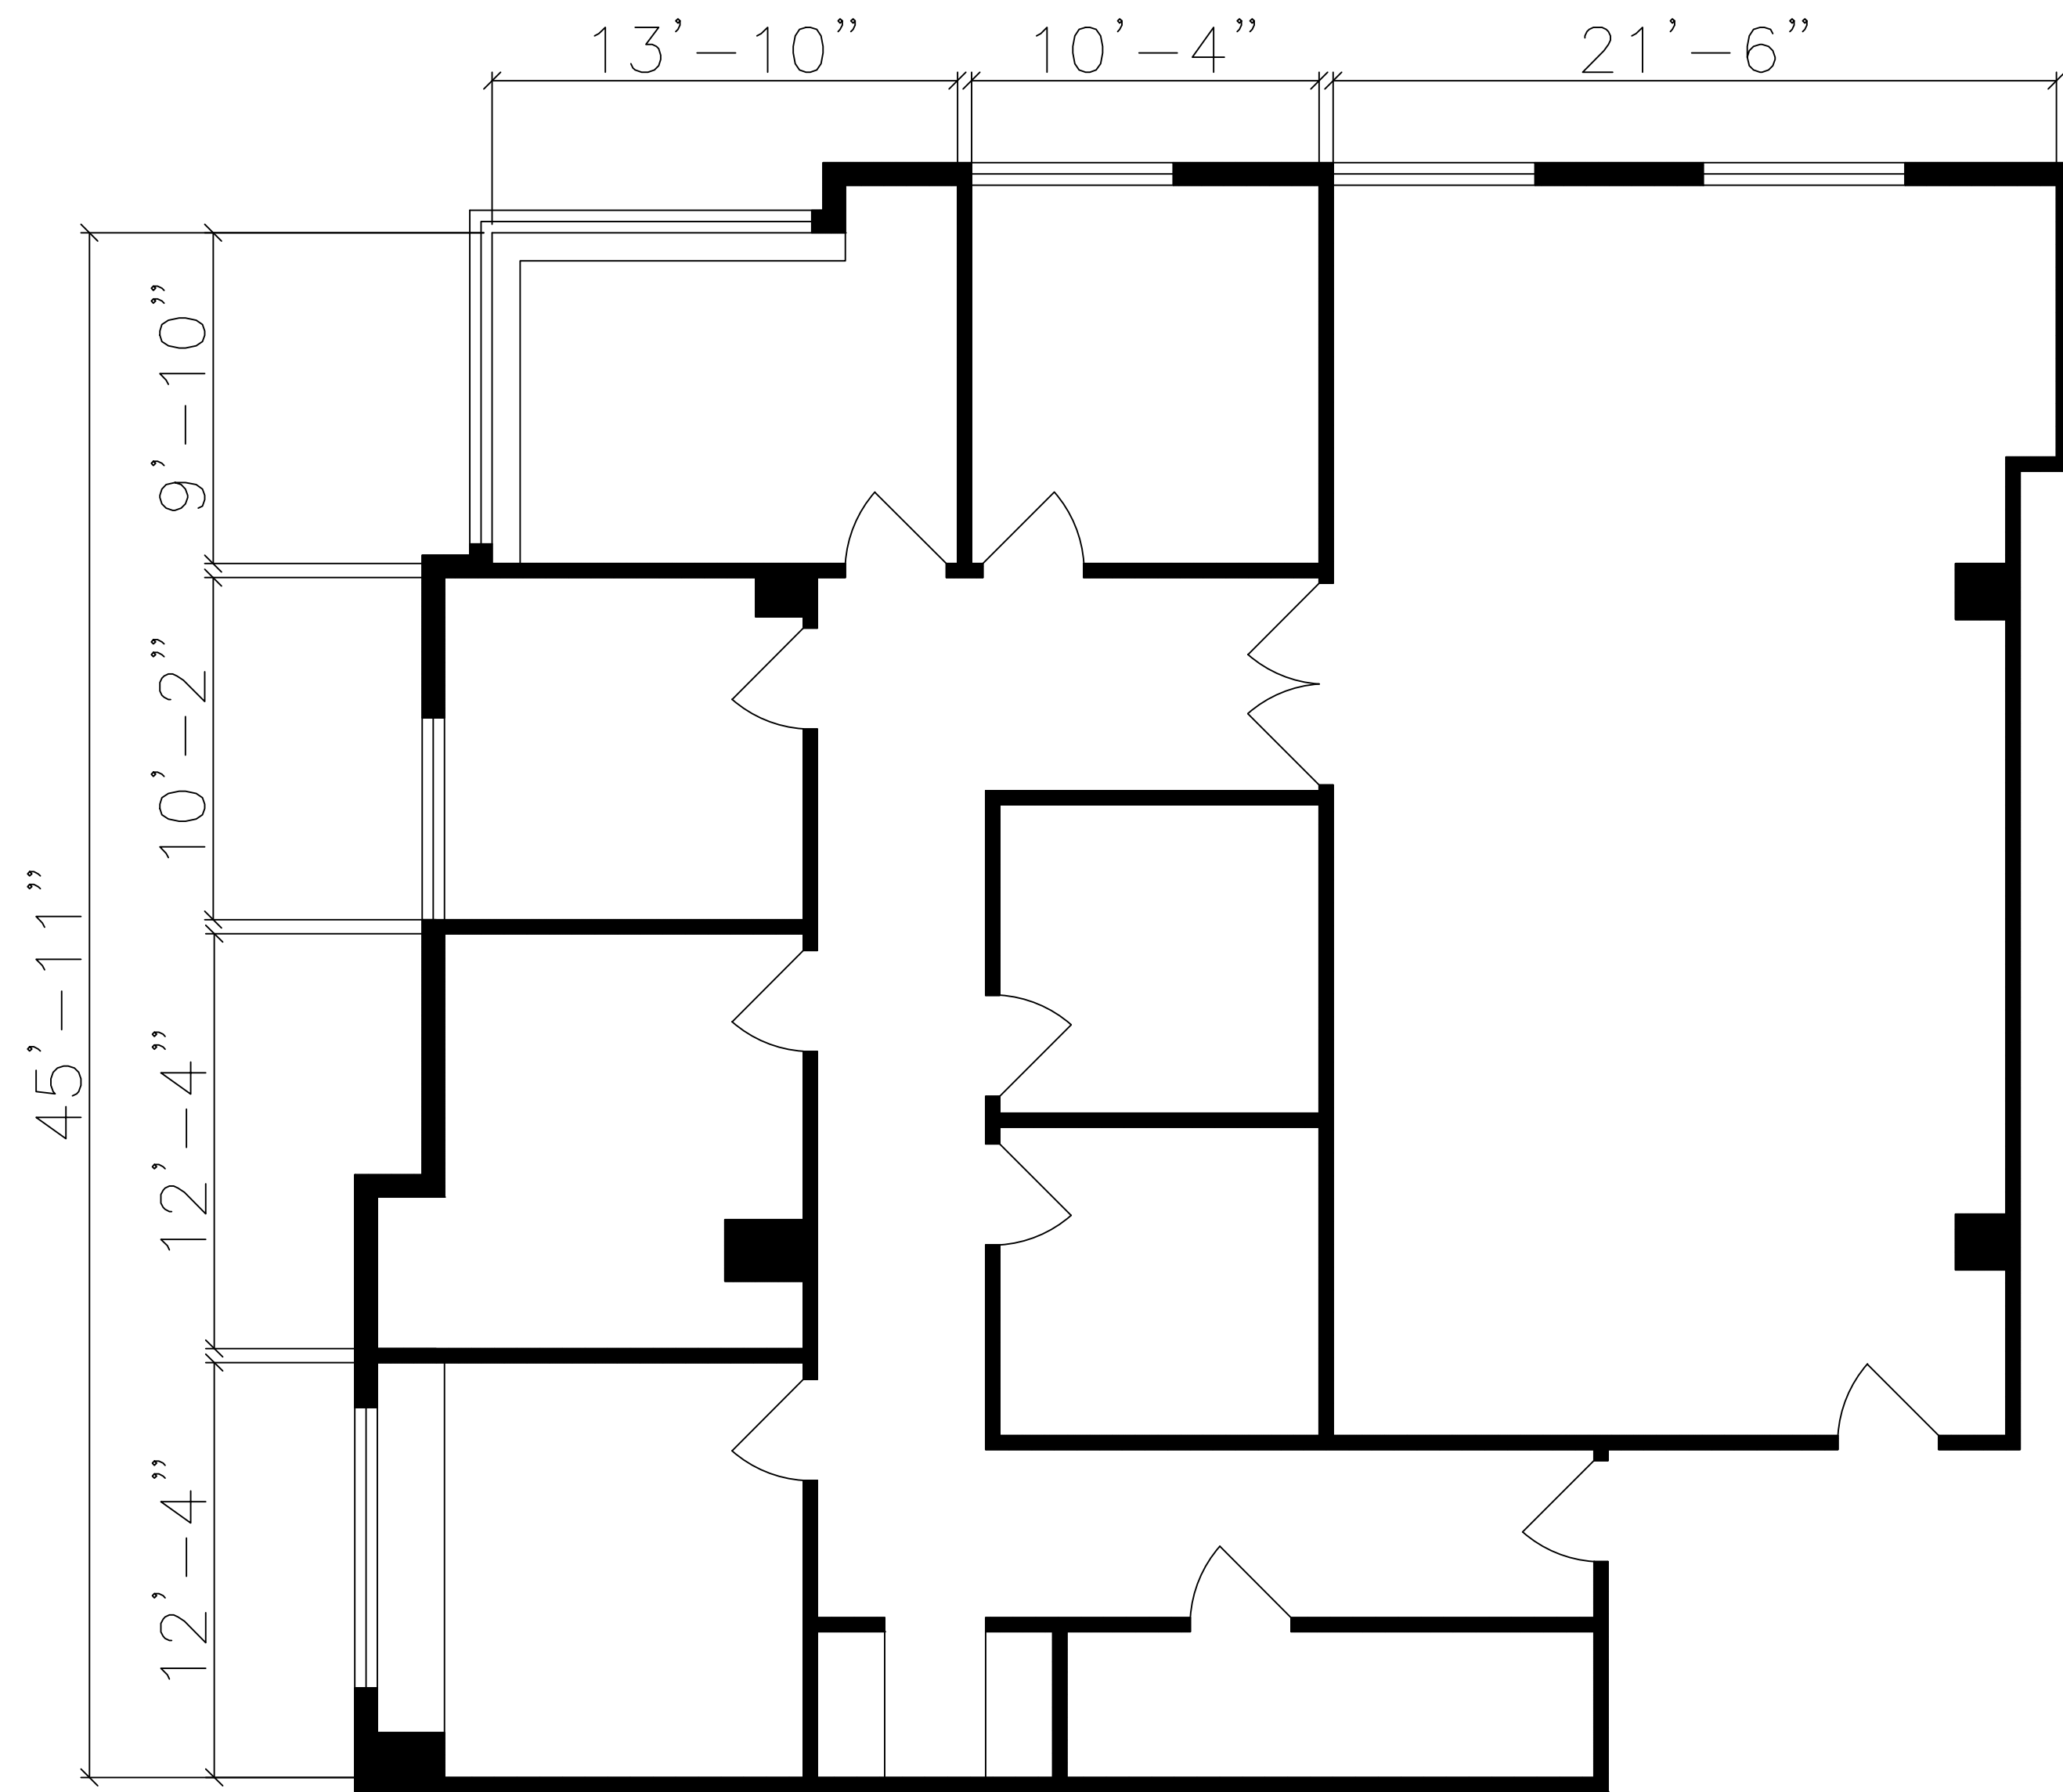

FLOOR PLAN— UNIT 301

SCALE: N.T.S.

657 South Dr,
Miami Springs, FL.,
33166

REVISIONS		
#	DATE	

DRAWING TITLE

FLOOR PLAN
UNIT 301

PROJECT NO.

DRAWN BY: A.S.

DRAWING NUMBER

A—1