

RECEIVED
 MAR 19 2024
 BUILDING DEPARTMENT

degenshein
 architects

205 South Broadway, Nyack, N.Y. 10960-4425
 Tel: 845 358 8400 Fax: 845 358 8519
 ©2011 Jan Degenshein Architect-Planner P.C.
 NY LIC. 13332

JOB COPY
 BUILDING INSPECTOR
 TOWN OF CLARKSTOWN


3/12/22 BUILDING PERMIT SUBMISSION
 NO. DATE DESCRIPTION

PROJECT TITLE:
 400 Airport Executive Park
 Lower Level
 Nanuet, NY 10954

DRAWING TITLE:
 LOWER LEVEL
 FLOOR PLANS

DRAWN BY: JL PROJECT NO: b13
 CHECKED BY: JD
 SEAL: DRAWING NO:

A-300

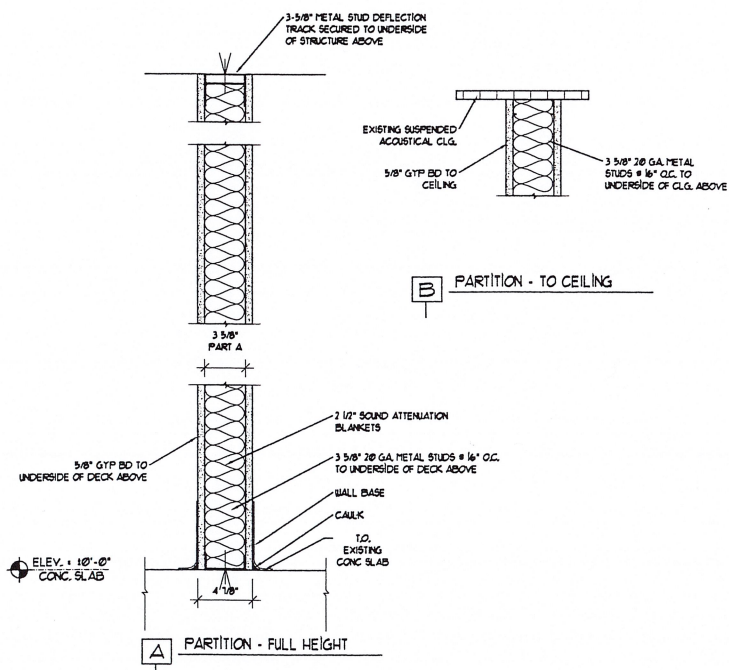


PARTITION TYPES
 SCALE: 1/2" = 1'-0"

LEGEND

	WALL TYPE		NEW DOOR
	NEW CONSTRUCTION		EXIST. DOOR TO REMAIN
	EXIST. TO REMAIN		EXIST. WALL OR DOOR TO BE REMOVED
	EXIT SIGN		

EXIT DOOR NOTE:
 DOORS IN THE PATH OF EGRESS TRAVEL TO AN EXIT SHALL NOT BE LOCKABLE IN THE DIRECTION OF EGRESS TRAVEL.

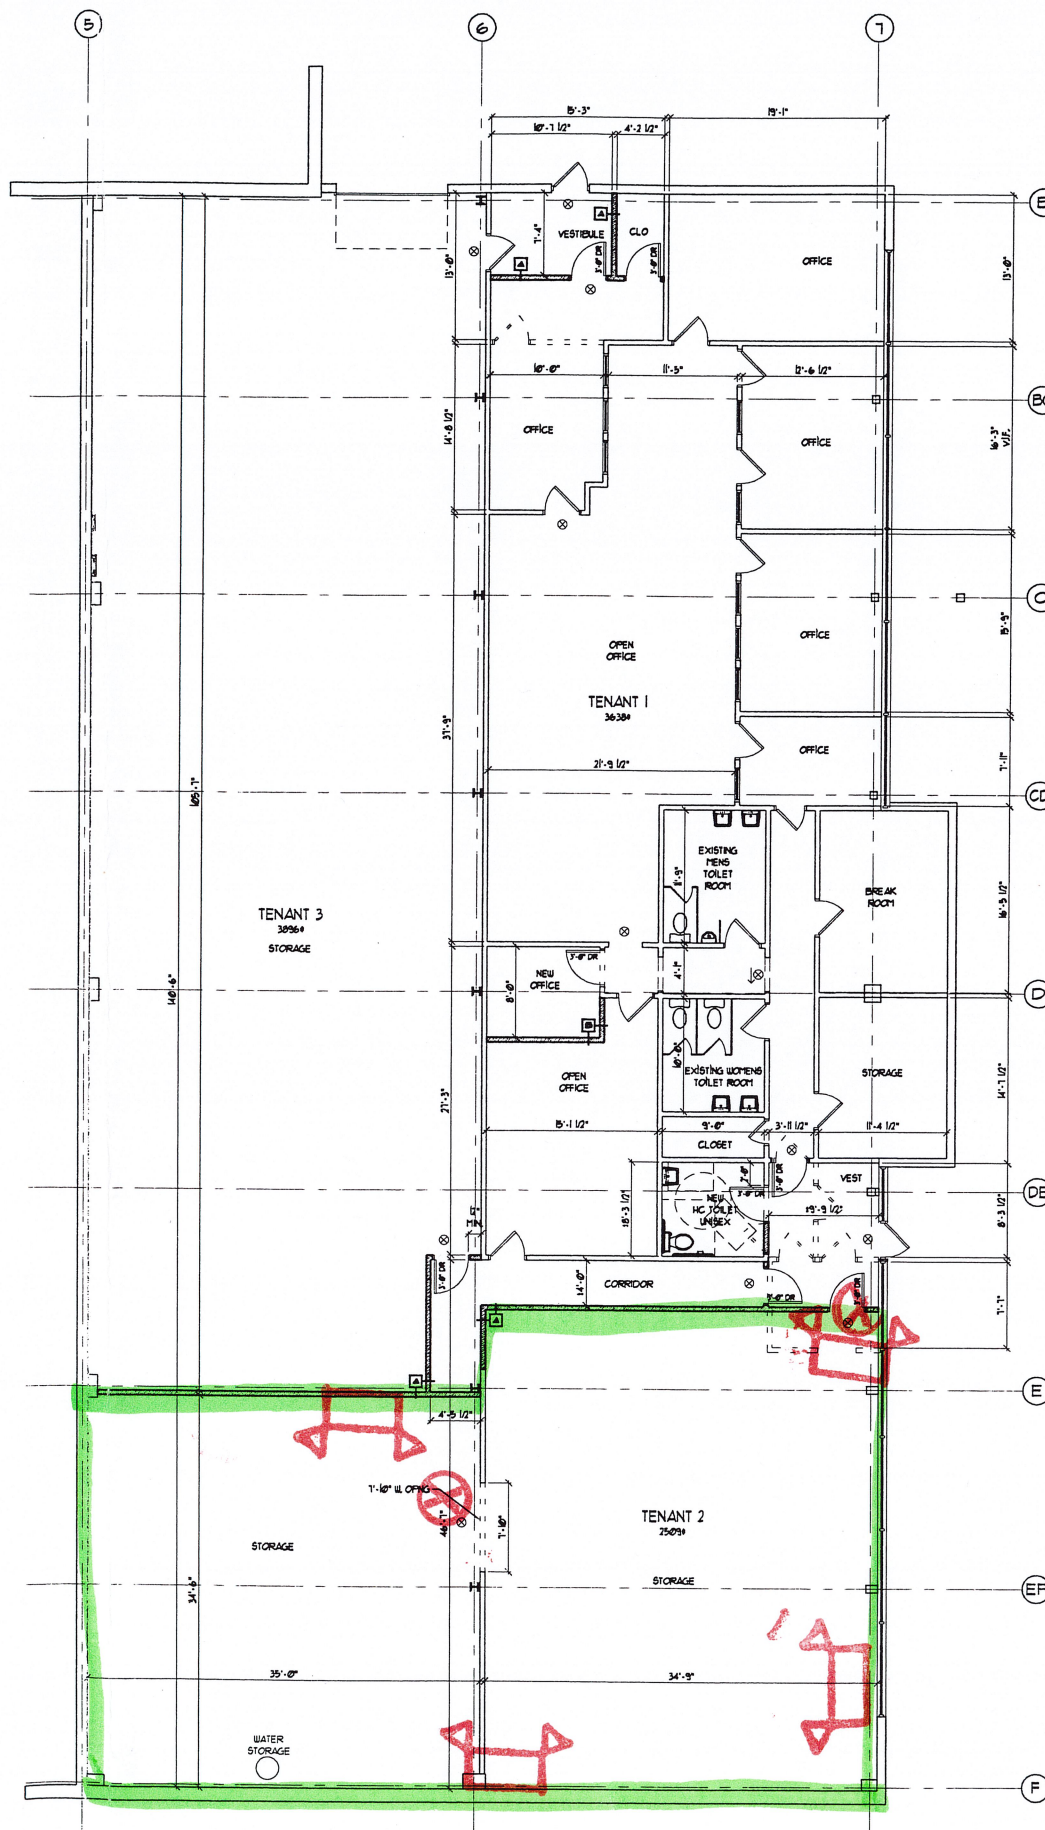

LOWER LEVEL FLOOR PLAN I
 1/8" = 1'-0"

LEASE AREA = 10,464 SF.