



2nd Floor
Building Key Plan

Scale: 1"=32'-0"

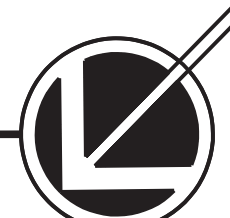


North

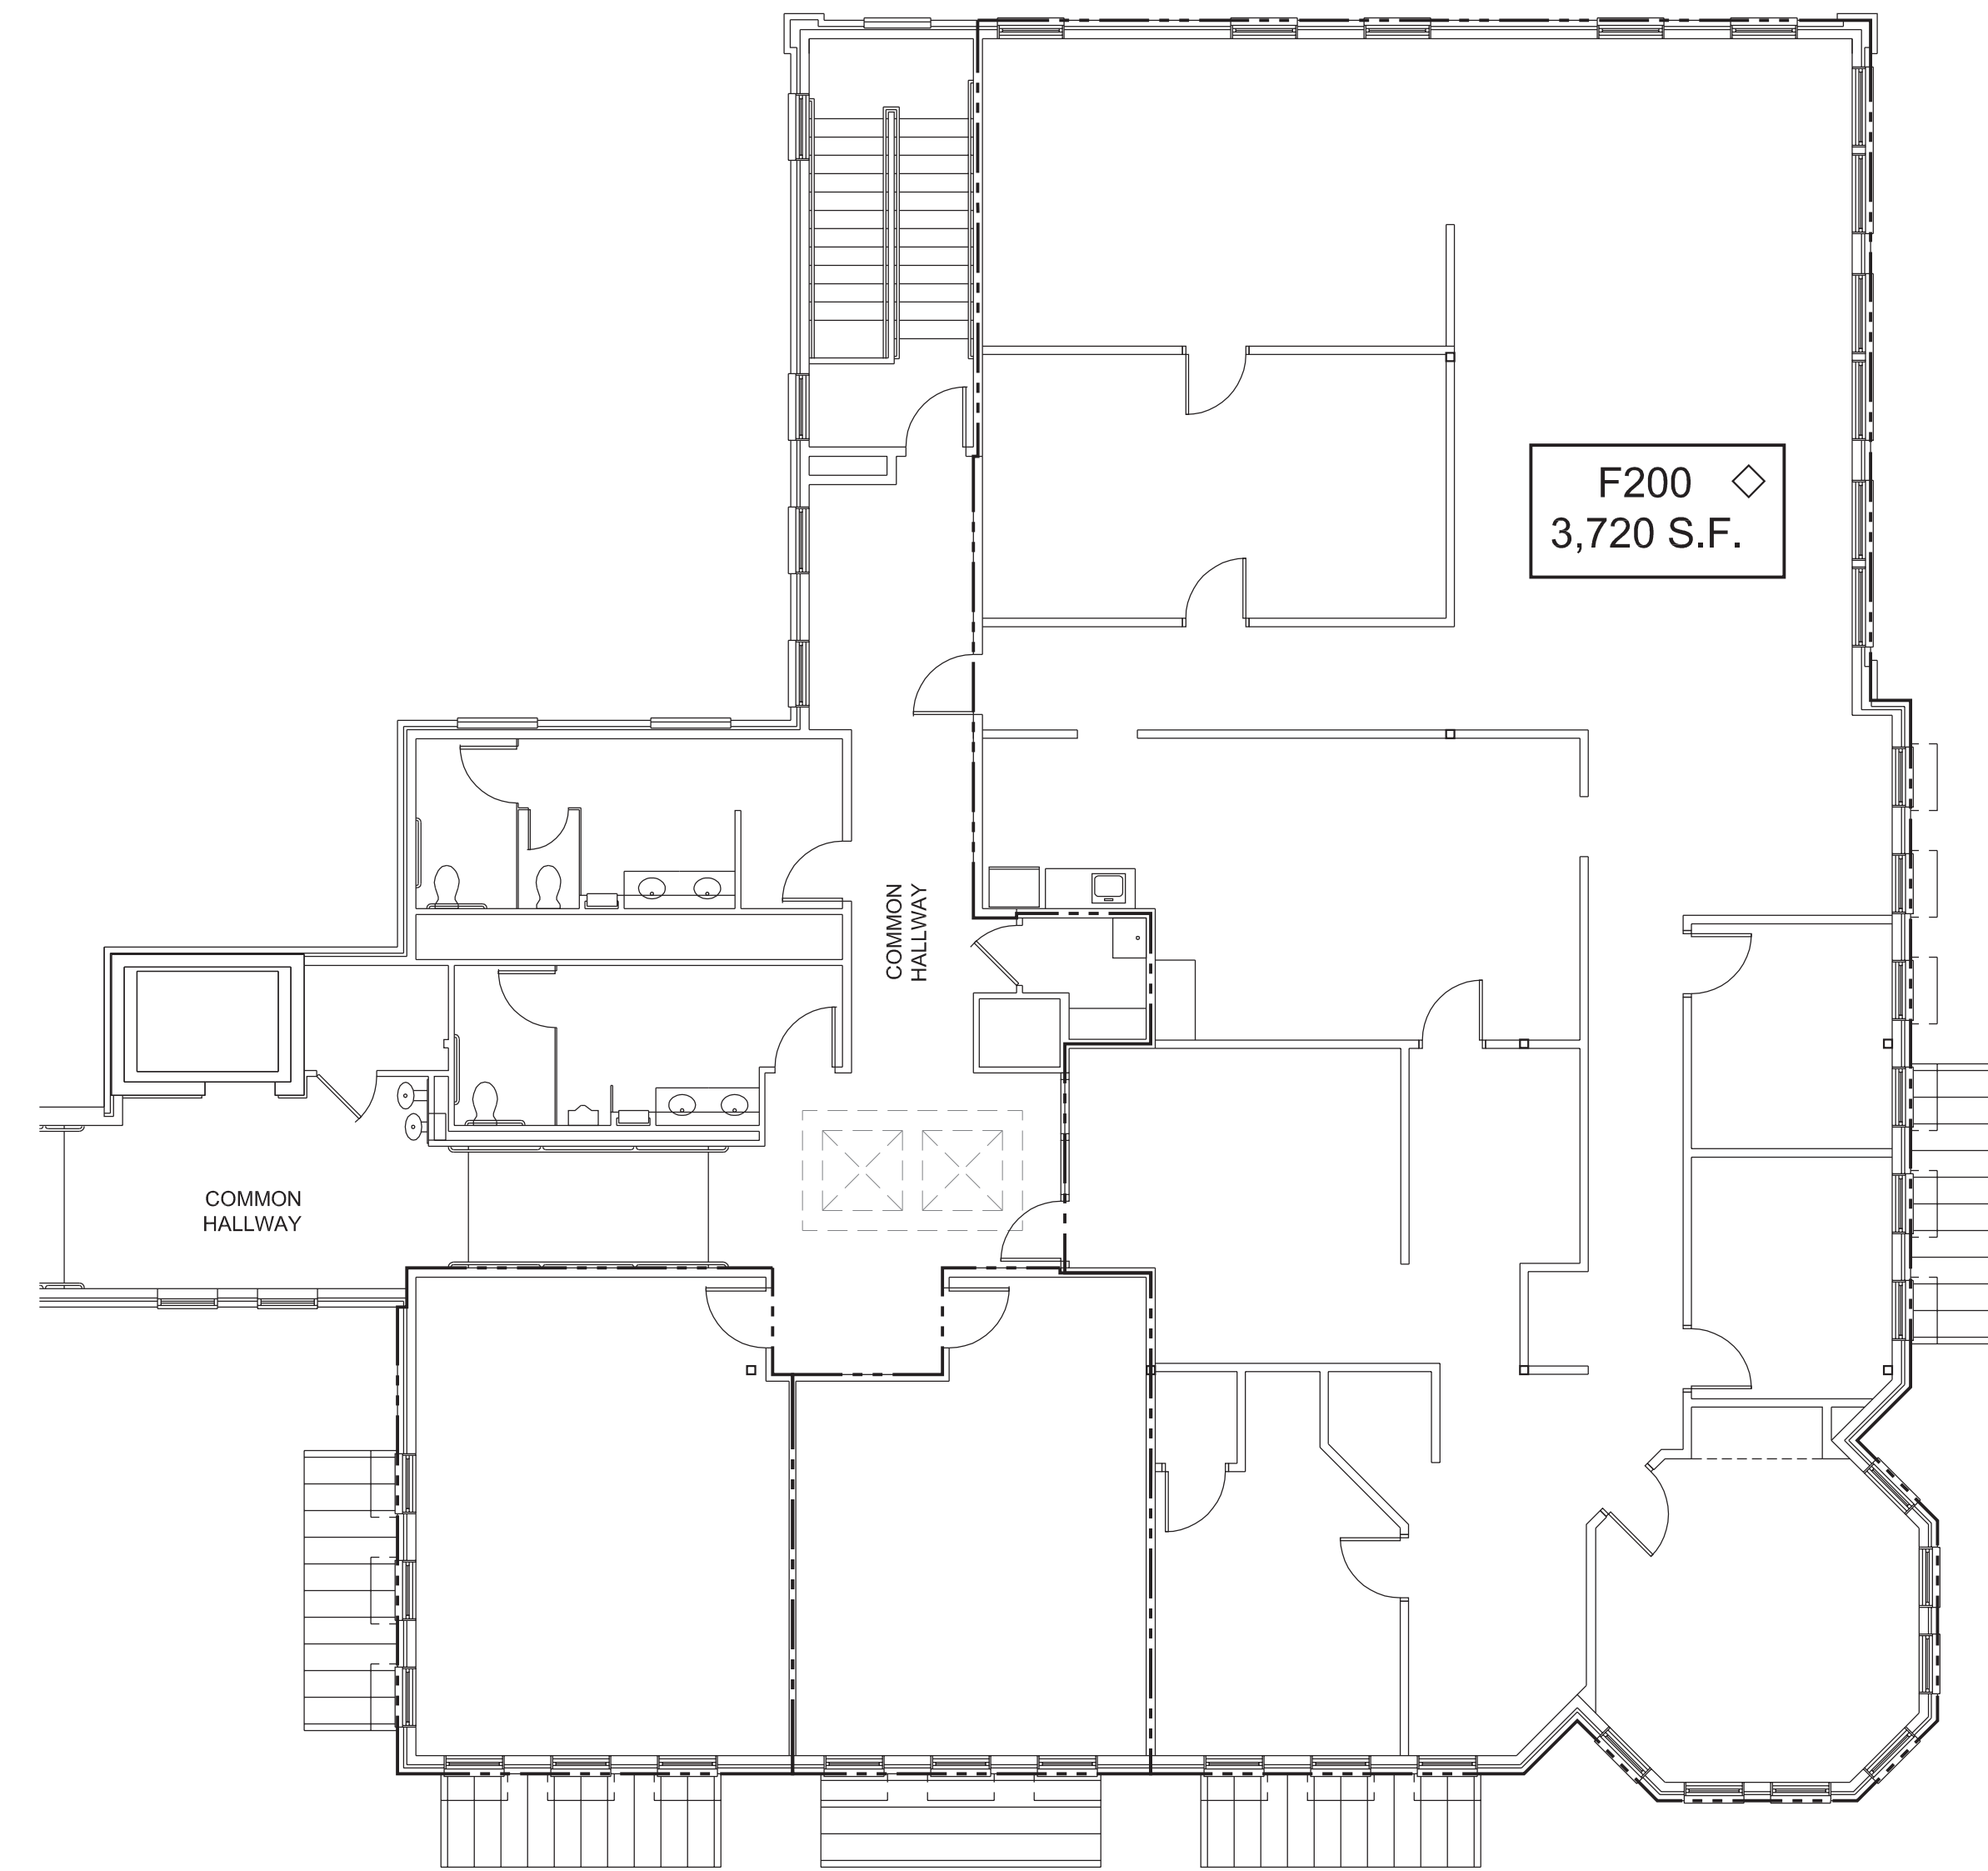

Suites F200

Floor Plan

Scale 1/8" = 1'-0"

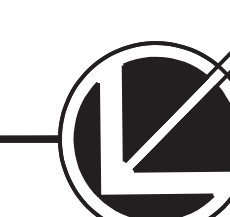

North

LEGEND

- ◇ FLOOR PLAN VERIFIED
- PERIMETER OF LEASE AREA
- ⊥ INDICATES CENTERLINE OF DEMISING WALL