


Site Plan

PROJECT DESCRIPTION:
Applegate Office-plex 11x17

DATE:
6/10/2023

SCALE:
1"=20'

SHEET:
A-1

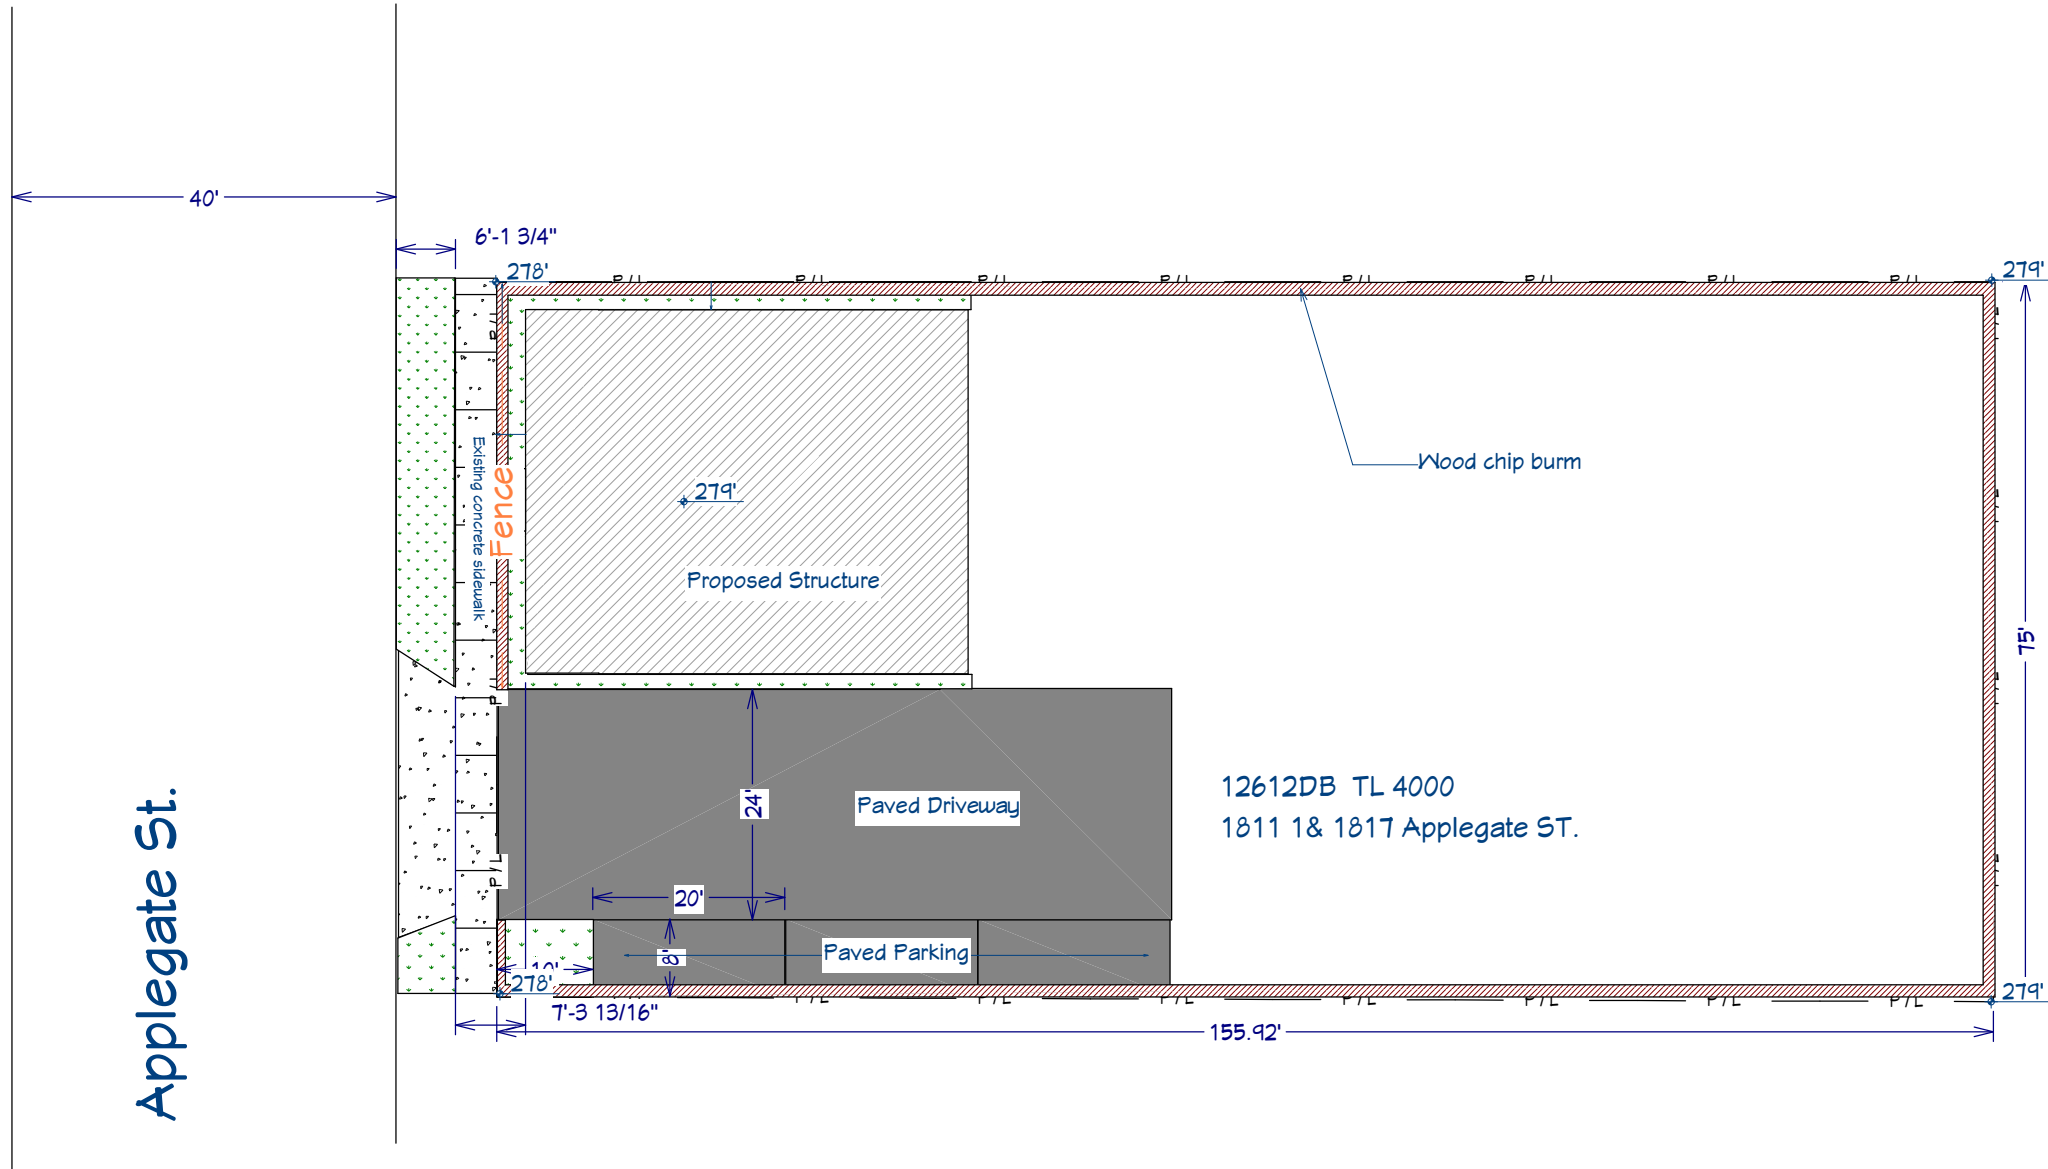

Applegate St.

Erosion Plan

PROJECT DESCRIPTION:
Applegate Office-plex 11x17

DATE:
6/10/2023

SCALE:
1"=20'

SHEET:
A-2