



CONSTRUCTION & FINISH PLANS

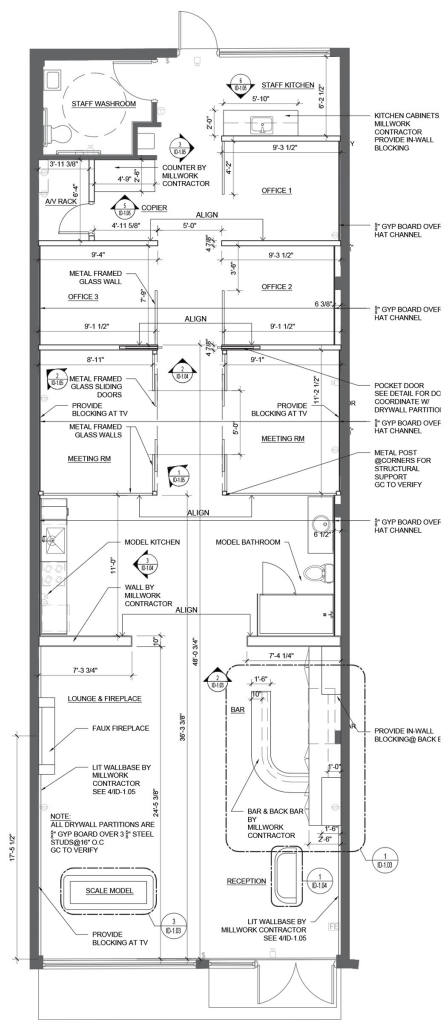

1 CONSTRUCTION PLAN
SCALE 1/4" = 1'-0"

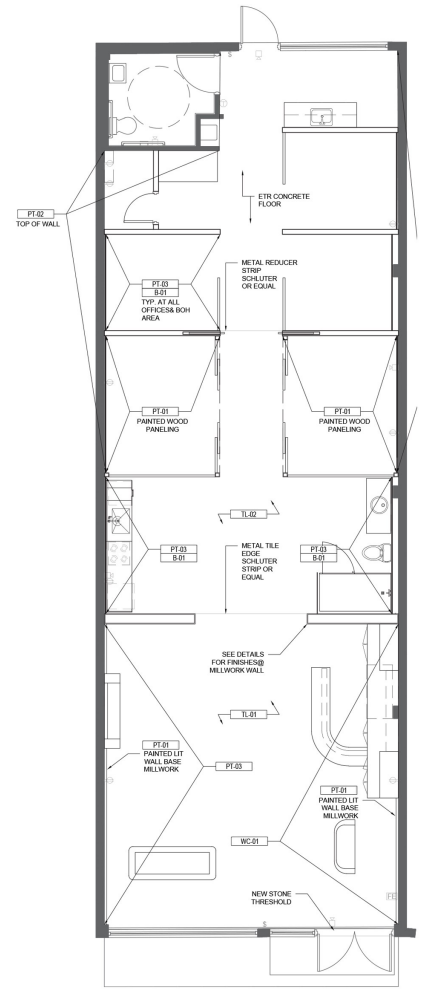

2 FINISH PLAN
SCALE 1/4" = 1'-0"

DO NOT SCALE DRAWINGS

Contractor must check all dimensions on site. Report any discrepancies to the designers before commencing work. All drawings & related documents remain the copyright property of the designers and must be returned upon request. Reproduction forbidden without written permission.

1	2	
---	---	---	---	---	---	---	---	---	----	----	-----

NOTES /

Design Agency
Design Agency
141 Avenue St. West
Toronto, Canada M5H 1A2
designagency.ca

PROJECT NO. 21-C875

PROJECT TITLE WYNWOOD SALES CENTER

DATE 14th FEB 2021
DRAWN BY G. CHECKED BY B.
FLOOR PLANS 1-3

DRAWING NO. 1D-1.00