


Revision	Emission	
no.	issue	date

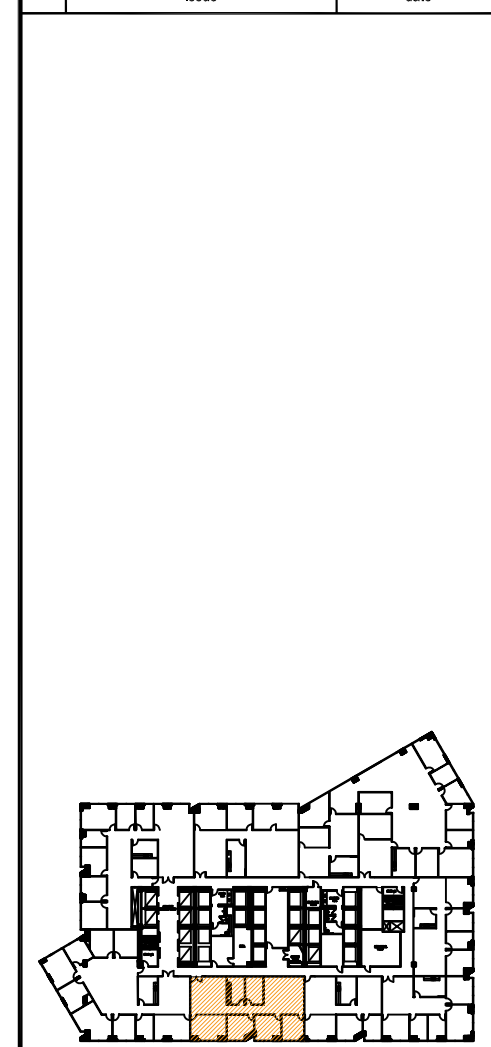

Key Plan

Title:
10th Floor Plan
Suite 1045

1700 PACIFIC
DALLAS, TX, 75201
TEL: 1-888-OLYMBEC
WWW.OLYMBEC.COM

Scale: N.T.S.
Drawn By:

Date:

Project Name and Location:
1700 Pacific
Dallas, TX

Room #:
#1045

Suite 1045 **2,590 RSF**
 SCALE: 3/16" = 1'-0"
 (11x17)

*Note That All Dimensions Are Approximate and subject to change without notice