


FIRST FLOOR PLAN  
SCALE 1/8" = 1'-0"



MEZZANINE  
SCALE 1/8" = 1'-0"

Brick Layer - (Walter)  
288-4233

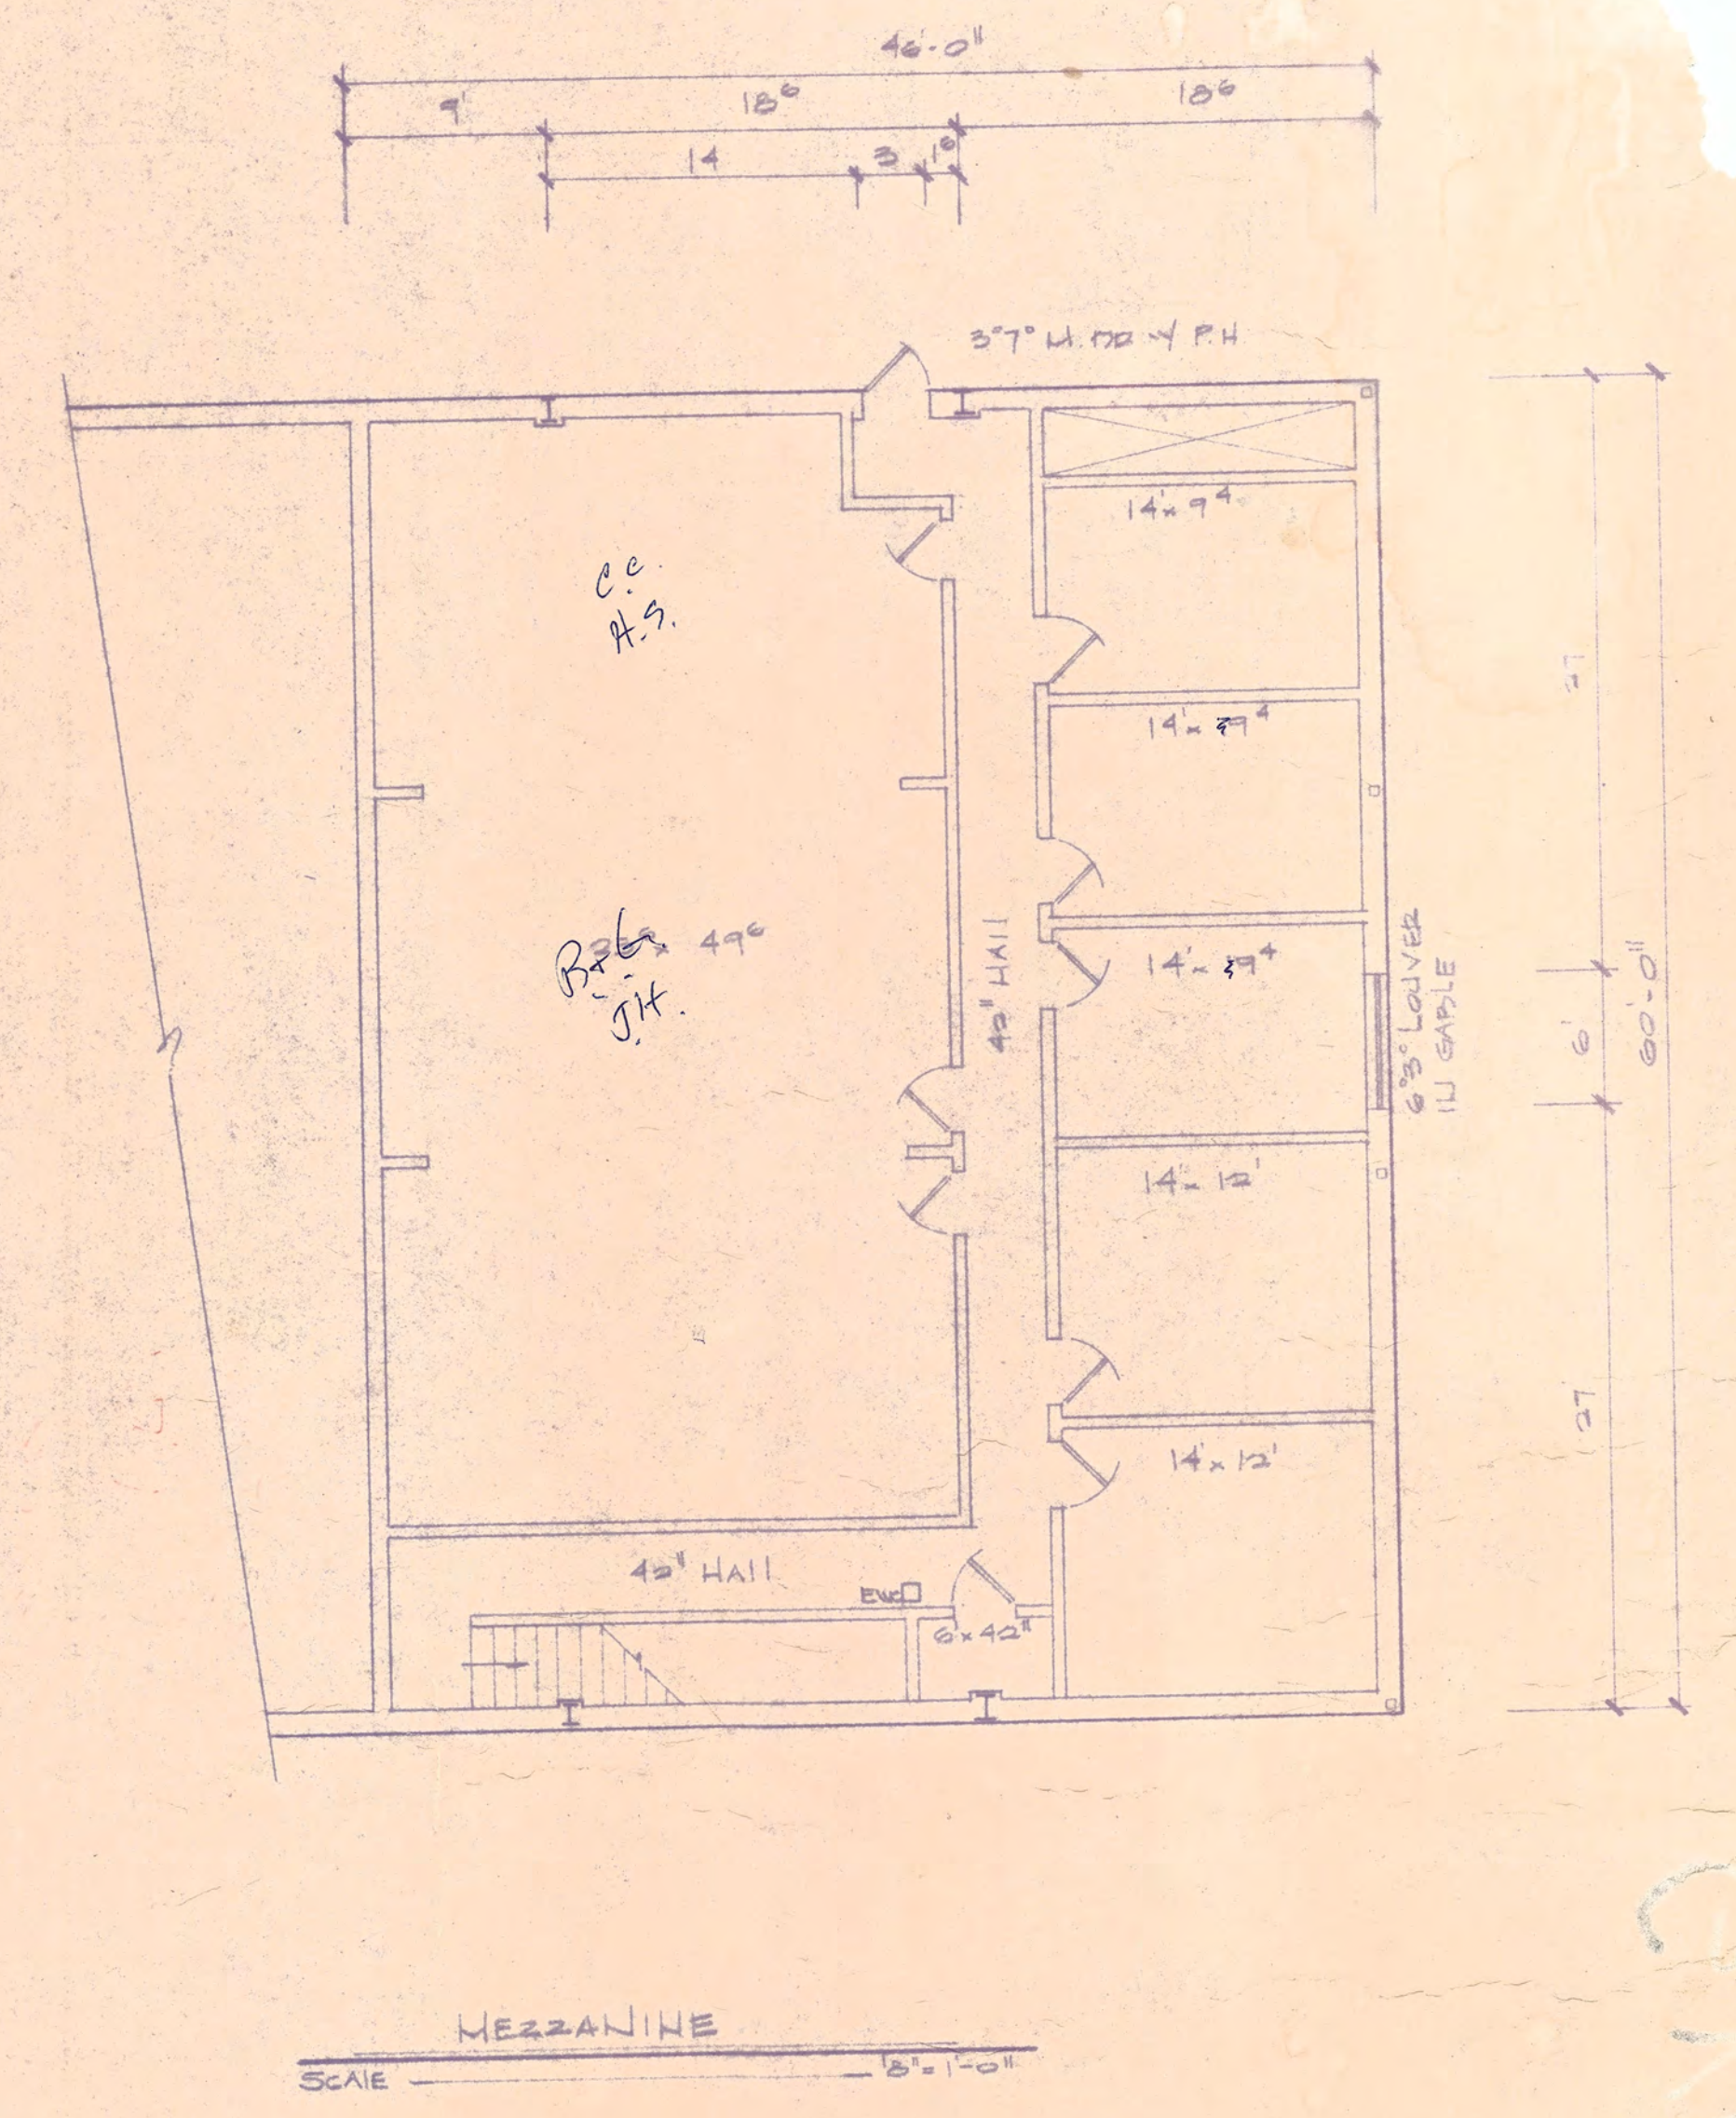

TITLE: GRACE ASSEMBLY CH. 607					
DIMENSIONS: 88-130-00 x 25-4-12					
NO.	REVISIONS	DATE	BY	DATE	SCALE
1				5-19	1/8" = 1'-0"
2				DRAWN BY	DRAWING NO.
3				brick	288-4233

**STOVER** STEEL STRUCTURES, INC.  
1914 NORTH FIRST ST. GARLAND, TEXAS 75040 (214) 216-5119