

ARCHITECTURAL
CONSORTIUM L.L.C.

901 North Third Street, Suite 220 612-436-4030
Minneapolis, MN 55401 Fax 612-692-9960

Mark	Revision / Issue	Date
	ISSUED FOR PERMIT	11/21/18

I hereby certify that this plan, specification, or report was prepared by me or under my direct supervision, and that I am a duly Licensed Architect under the laws of the State of Minnesota.

Printed Name: Kathy L. Anderson
Signature: 
Date: 11/21/18 License #: 22285

WILLY McCOY'S
TENANT BUILD OUT


SHAKOPEE, MN

FLOOR PLAN -
2ND FLOOR

SCALE: AS NOTED

PROJECT NUMBER:	17-1082-01
ISSUED DATE:	11/21/18
DRAWN BY:	CM
CHECKED BY:	KA

A2.2

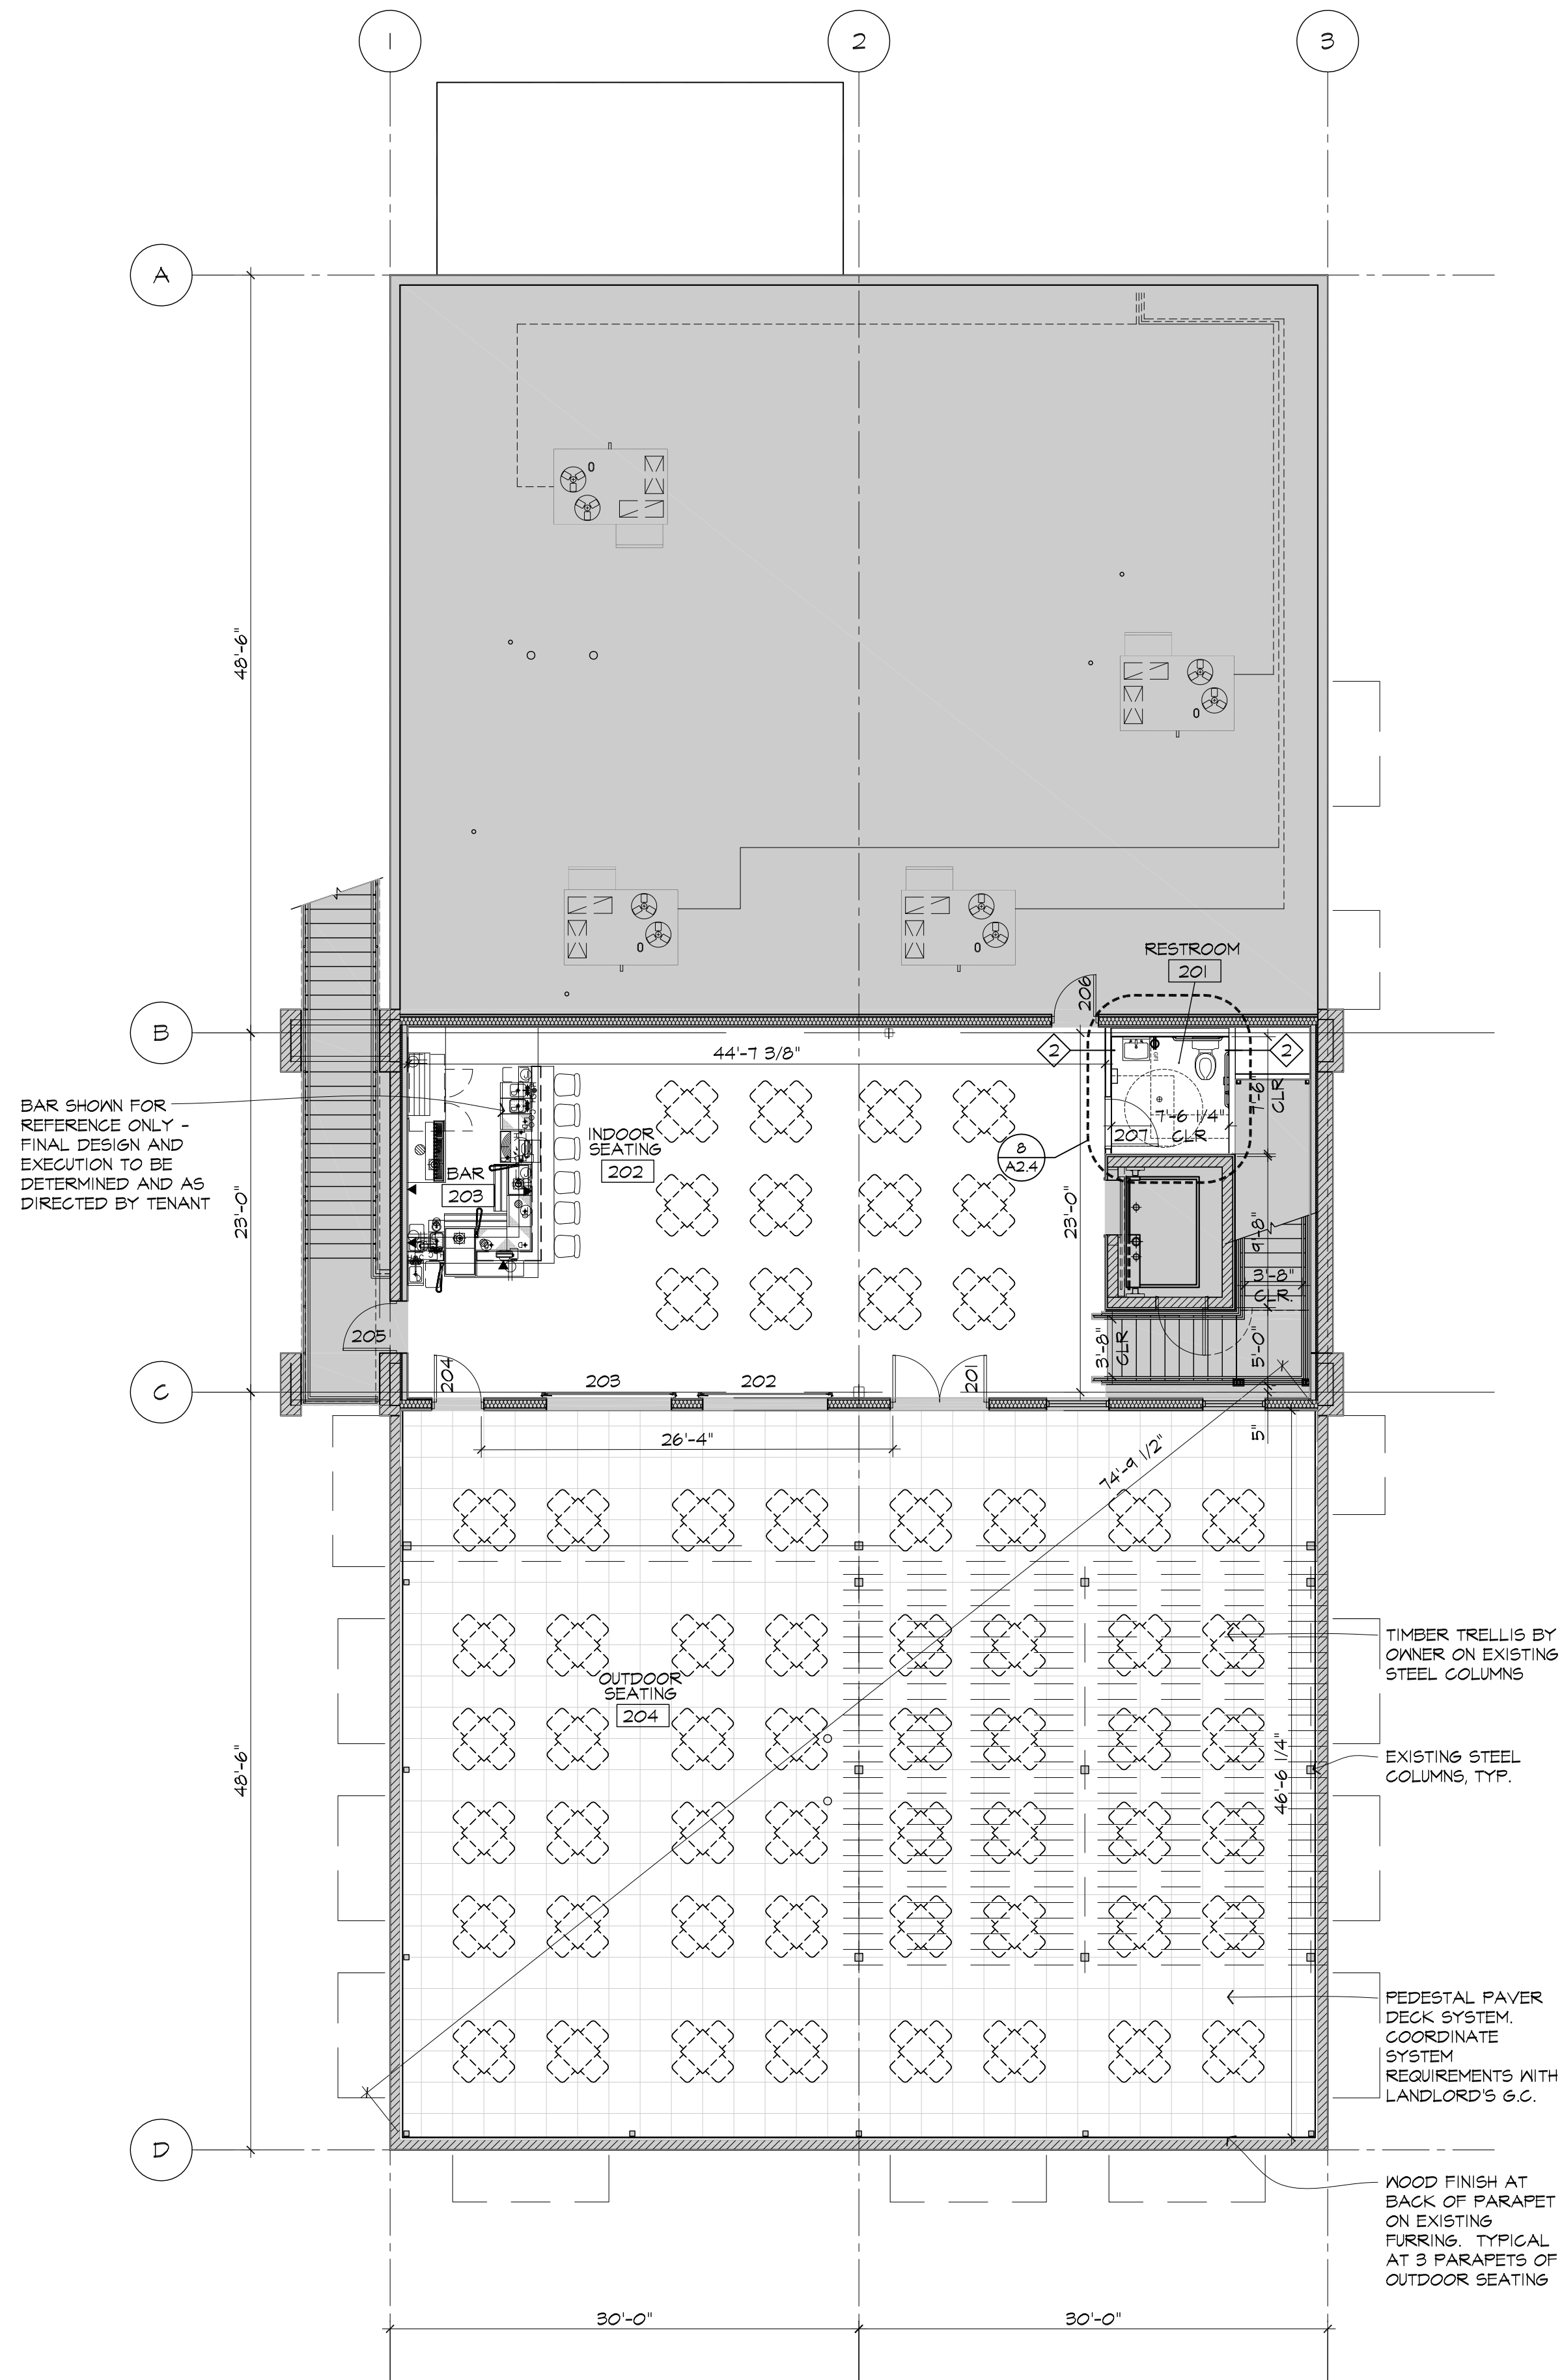

FLOOR PLAN - SECOND FLOOR

1/8" = 1'-0"

