


CSR ARCHITECTURE

2749 E. SECOND ST.
UNIT 3
LONG BEACH, CA
90803

CA LIC. C28333

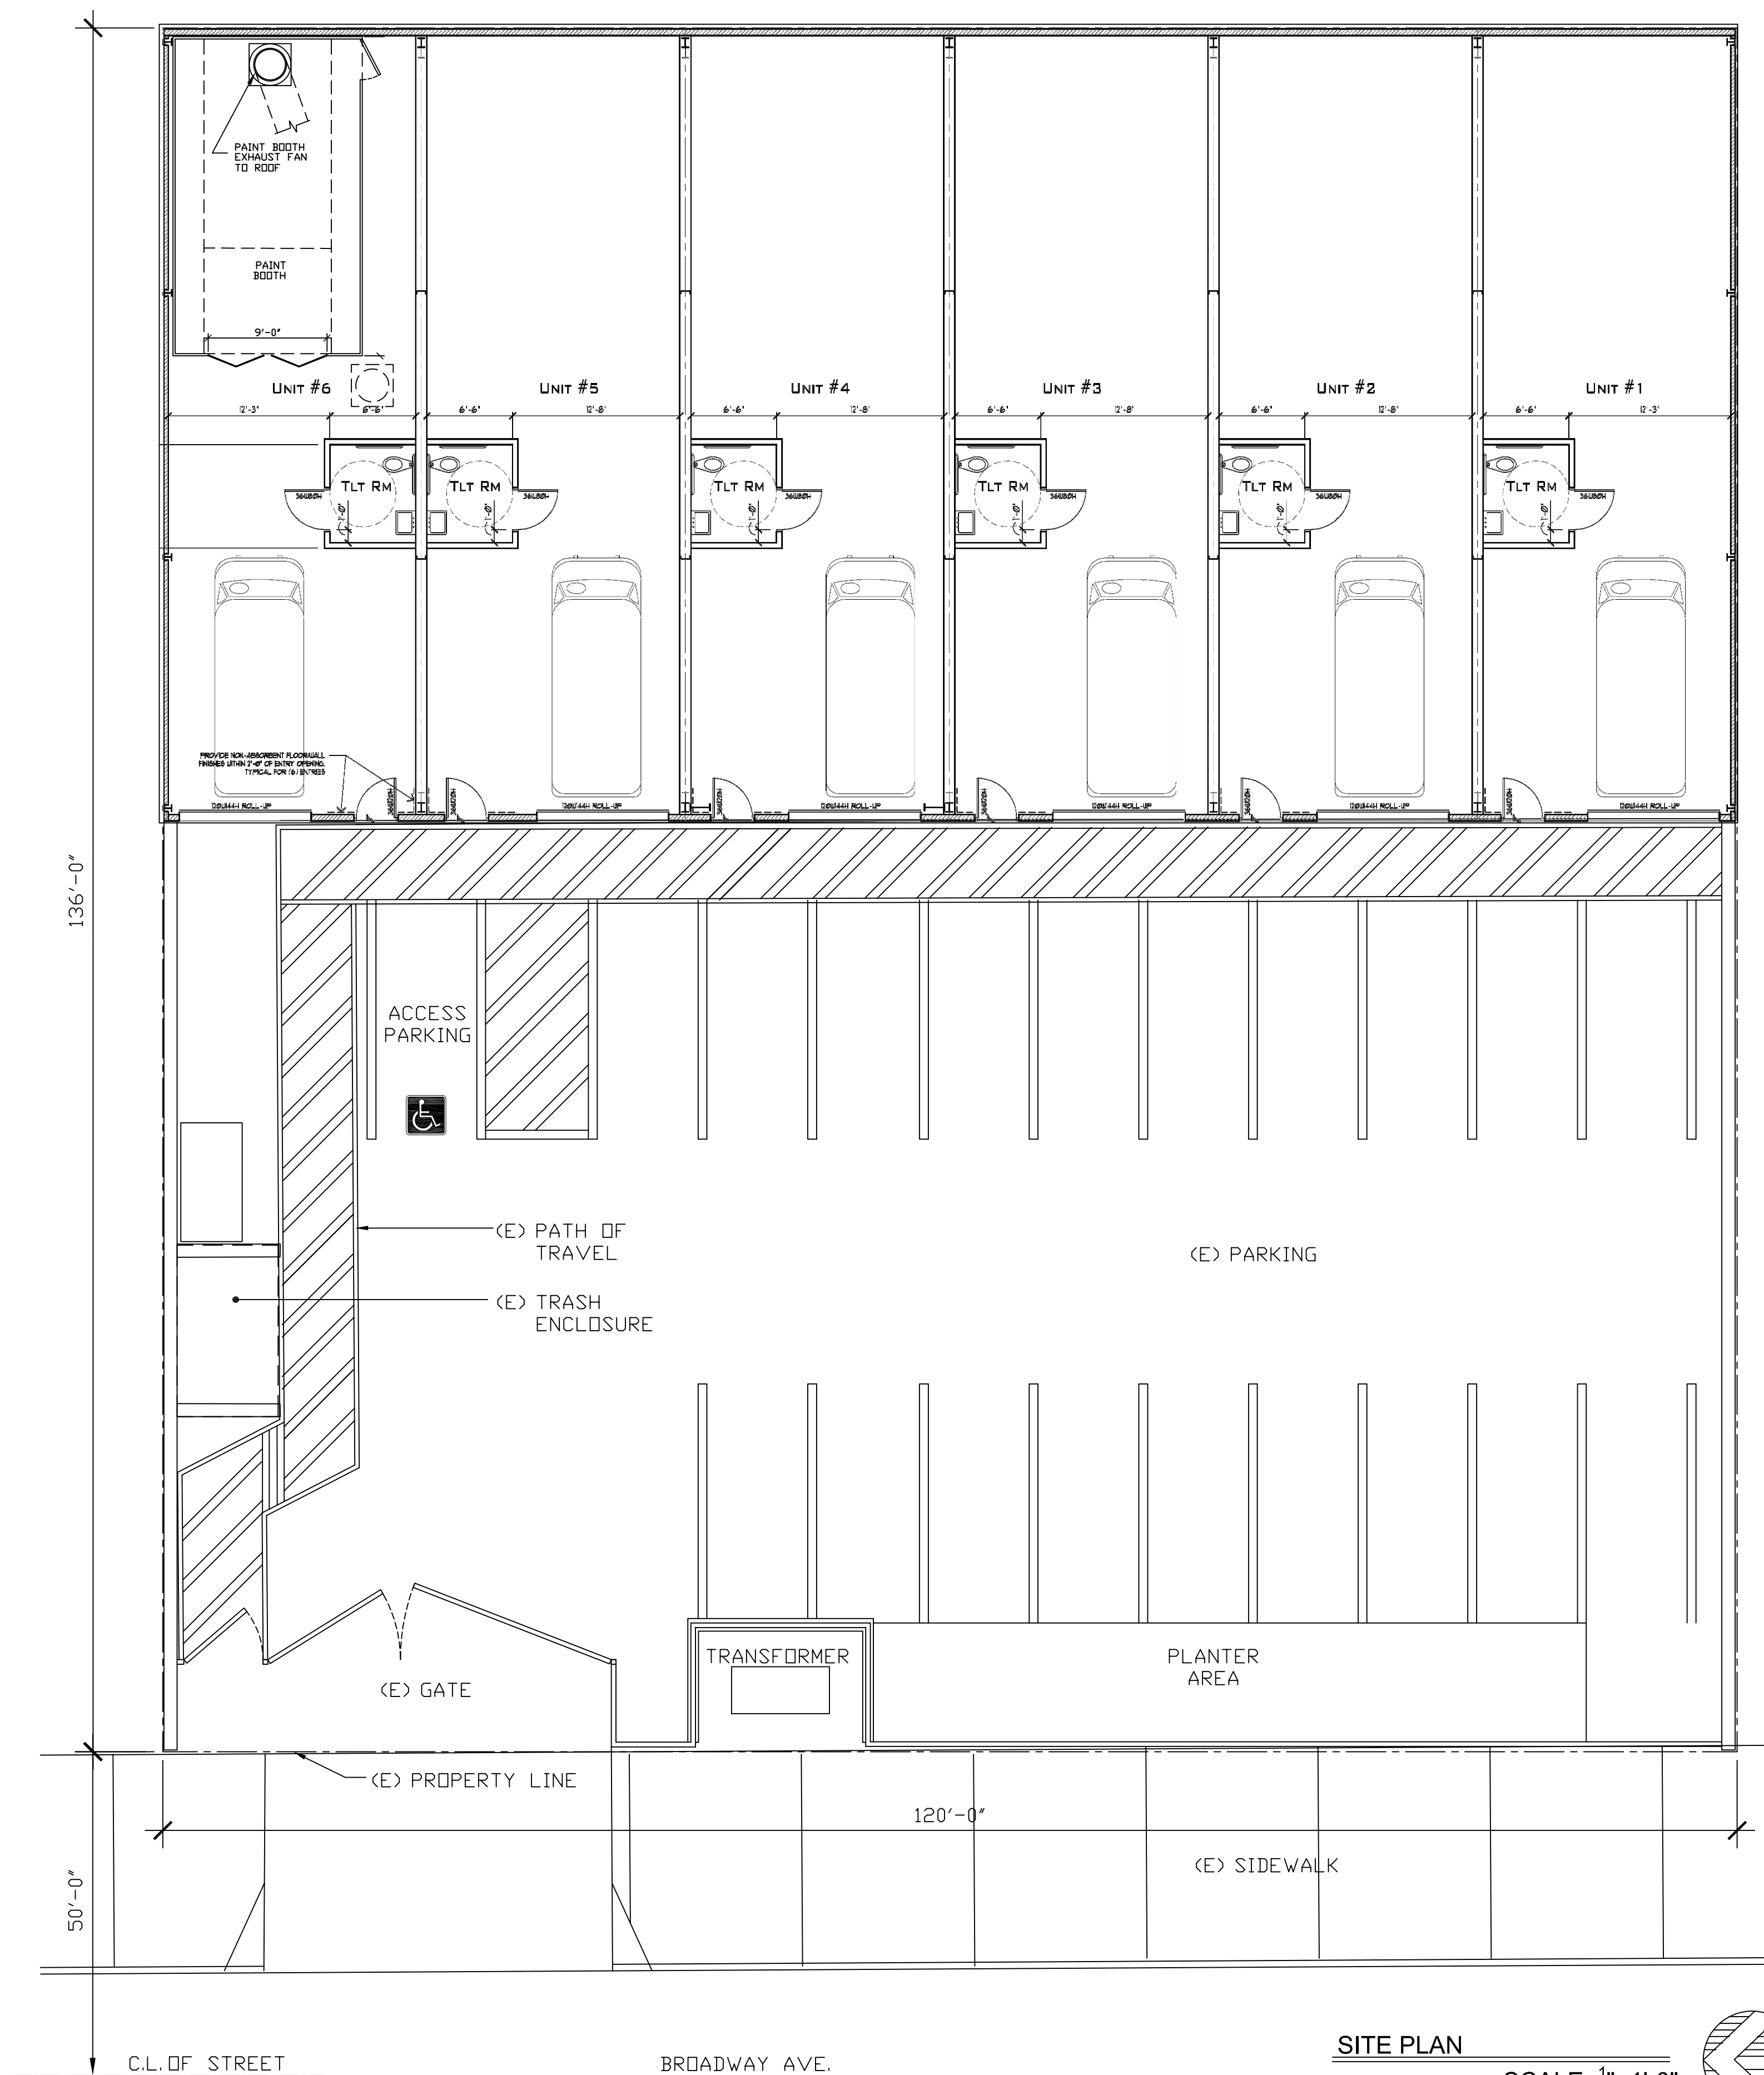

PROJECT TITLE
PAINT BOOTH INSTALLATION
HARMIK NAZARIAN
AT
16908 BROADWAY
CARSON, CA

DRAWING TITLE
SITE PLAN

SCALE: AS NOTED

INSTRUMENTS OF SERVICE
THIS SHEET OF DRAWINGS ARE THE SOLE PRODUCT OF SERVICE AND REMAINS THE PROPERTY OF CSR ARCHITECTURE. THEY ARE NOT TO BE REPRODUCED OR ALTERED IN ANY MANNER, NOR DISCLOSED OR ASSIGNED TO ANY THIRD PARTY WITHOUT THE EXPRESS WRITTEN PERMISSION OF CHRISTOPHER ROJAS.

REVISION DATES	DATE
REV A - 2015AUG31	8.6.20
REV C - 2016FEB08	
REV F - 2016MAY25	
REV G - 2018AUG20	

PROJECT NUMBER
D141259

DRAWING NUMBER

A2.0

SITE PLAN

SCALE 1/8"=1'-0"

