


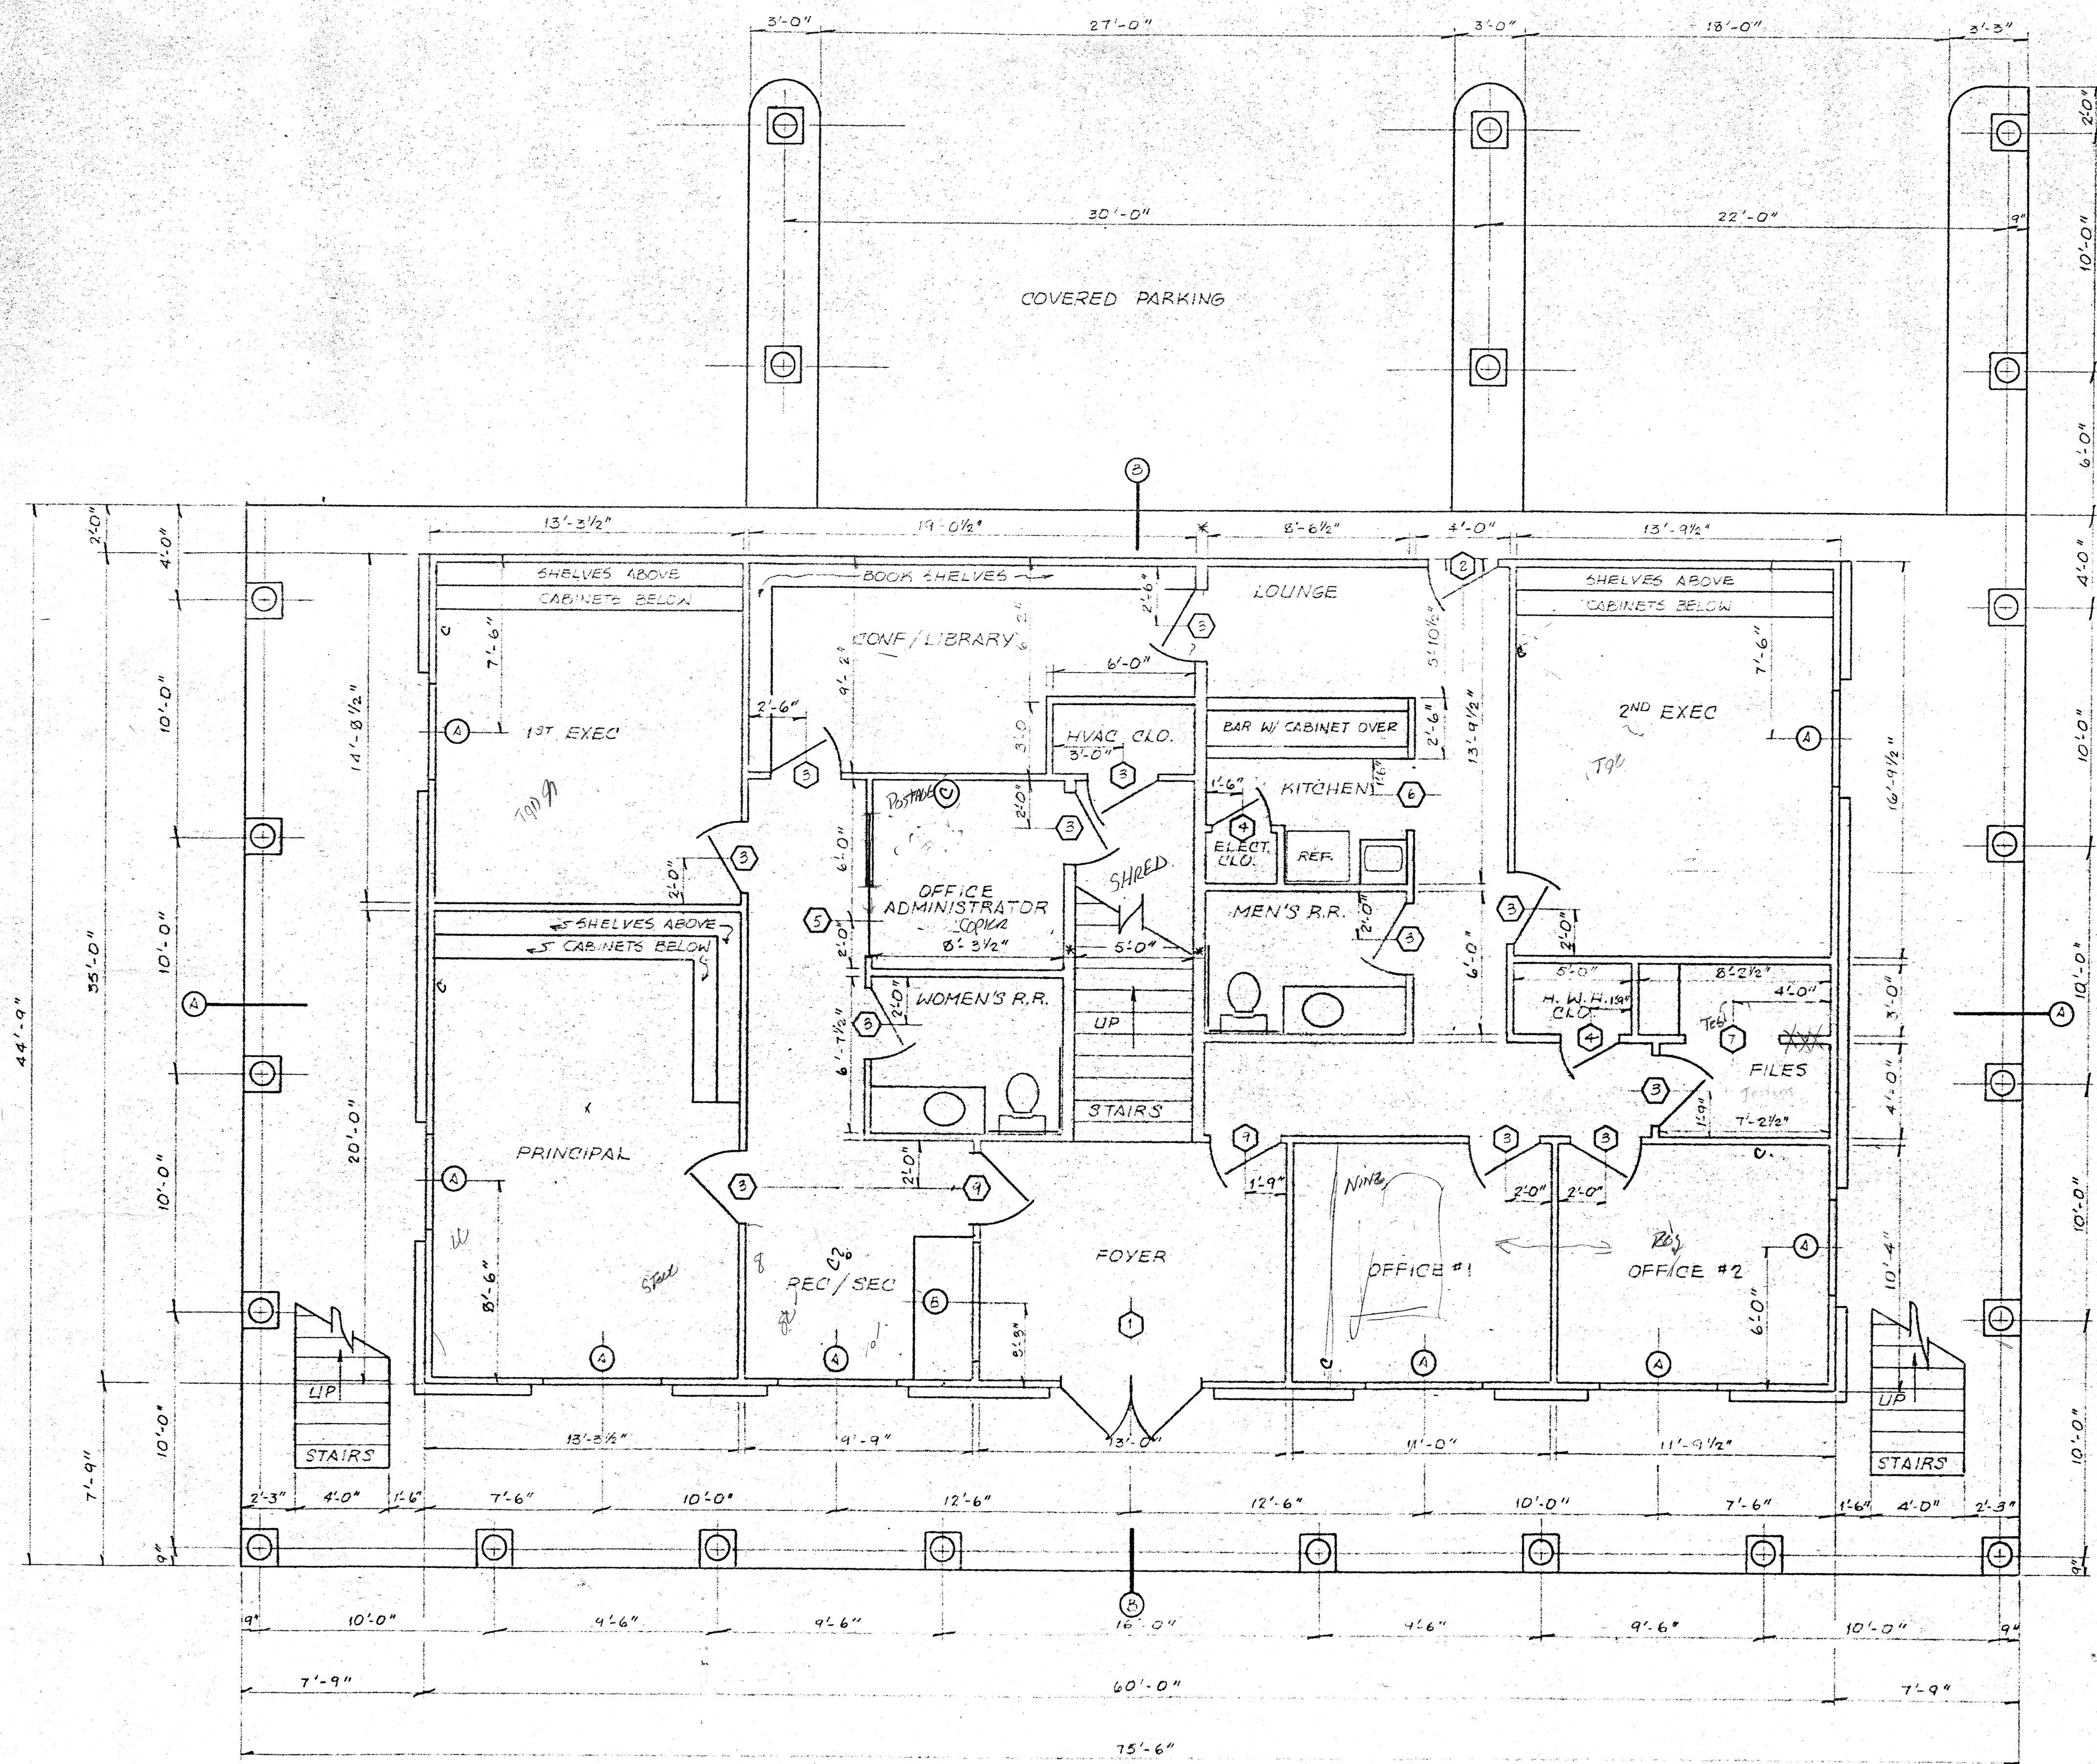

GENERAL NOTES:

1. ALL WALLS TO BE 3/2" UNLESS DESIGNATED BY (*) ASTERISK. WALLS SO DESIGNATED TO BE 5/2" TO ACCOMMODATE PLUMBING.
2. ALL DOOR LOCKSETS SHALL NOT REQUIRE A KEY IN THE DIRECTION OF EGRESS.

DOOR SCHEDULE				
MARK	SIZE	DESCRIPTION	QUANT.	
1	TWIN 3'6"	EXT. TWIN 6-PANEL MASONITE, LABEL 'B' w/5-CLSG HD.	1	
2	3'6"	EXT. PLAIN METAL, STYROFOAM-FILL, LABEL 'B' w/5-CLSG HD.	5	
3	3'6"	INT.	12	
4	2'6"	INT.	2	
5	3'6"	INT. POCKET DOOR	1	
6	3'0"	CASED OPENING	1	
7	4'0"	CASED OPENING	1	
8	3'6"	INT. 'B' LABEL w/SELF-CLOSING HARDWARE	2	
9	3'6"	INT. w/SELF-CLOSING HARDWARE	2	

17'6"
 10'0"
 12'6"
 30'0"
 22'6"
 27'6"

FIRST FLOOR PLAN
1/4" = 1'-0"

FIRST FLOOR PLAN

SHEFFIELD BLDG.
WRIGHTON DEVELOPMENT


GRISWOLD ENGINEERING, INCORPORATED

3020 KNIGHT STREET, SUITE 140 SHREVEPORT, LA. 71105 (504) 869-3095

1805 JIMMY DAVIS HIGHWAY BOSSIER CITY, LA. 71112 (504) 742-0467

DRAWN BY: CHD/STJ SCALE: 1/4" = 1'-0"

JOB NUMBER: 00-027 SHEET: 3 OF 12

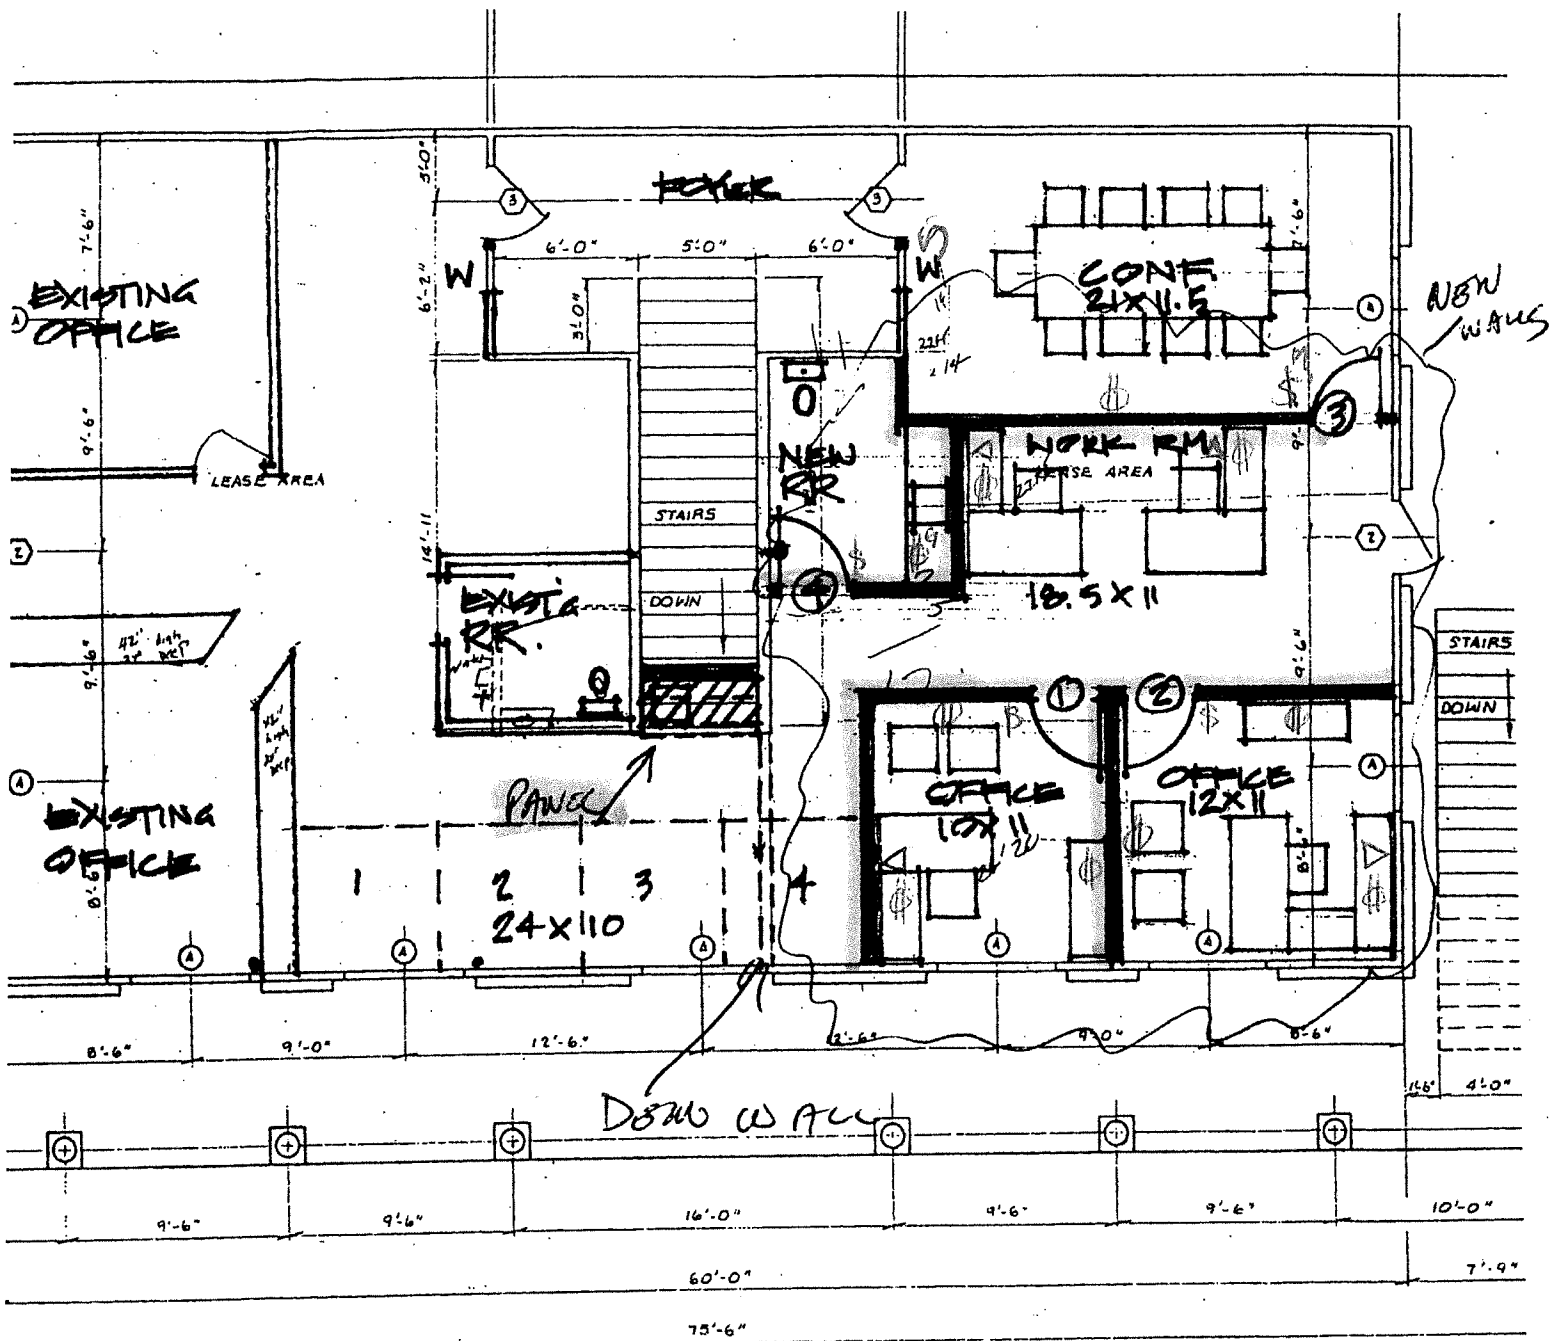

- Relocate (8) 2x4 lights
- Add (3) #
- (10) #
- (4) Δ stub up 3/4 EMT

SECOND FLOOR PLAN
7/27/11

