


# SUITE# 170

293 EISENHOWER PKWY.  
LIVINGSTON, NEW JERSEY  
4,763 RENTABLE SQ. FT.  
WWW.293EISENHOWER.COM

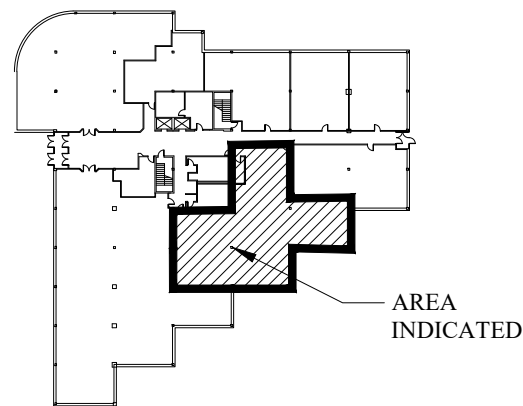


▨ DENOTES TENANT SPACE

KEY PLAN - FIRST FLOOR  
SCALE : NOT TO SCALE

**NOTES:**

1.) ALL ROOM SIZES ARE APPROXIMATE.

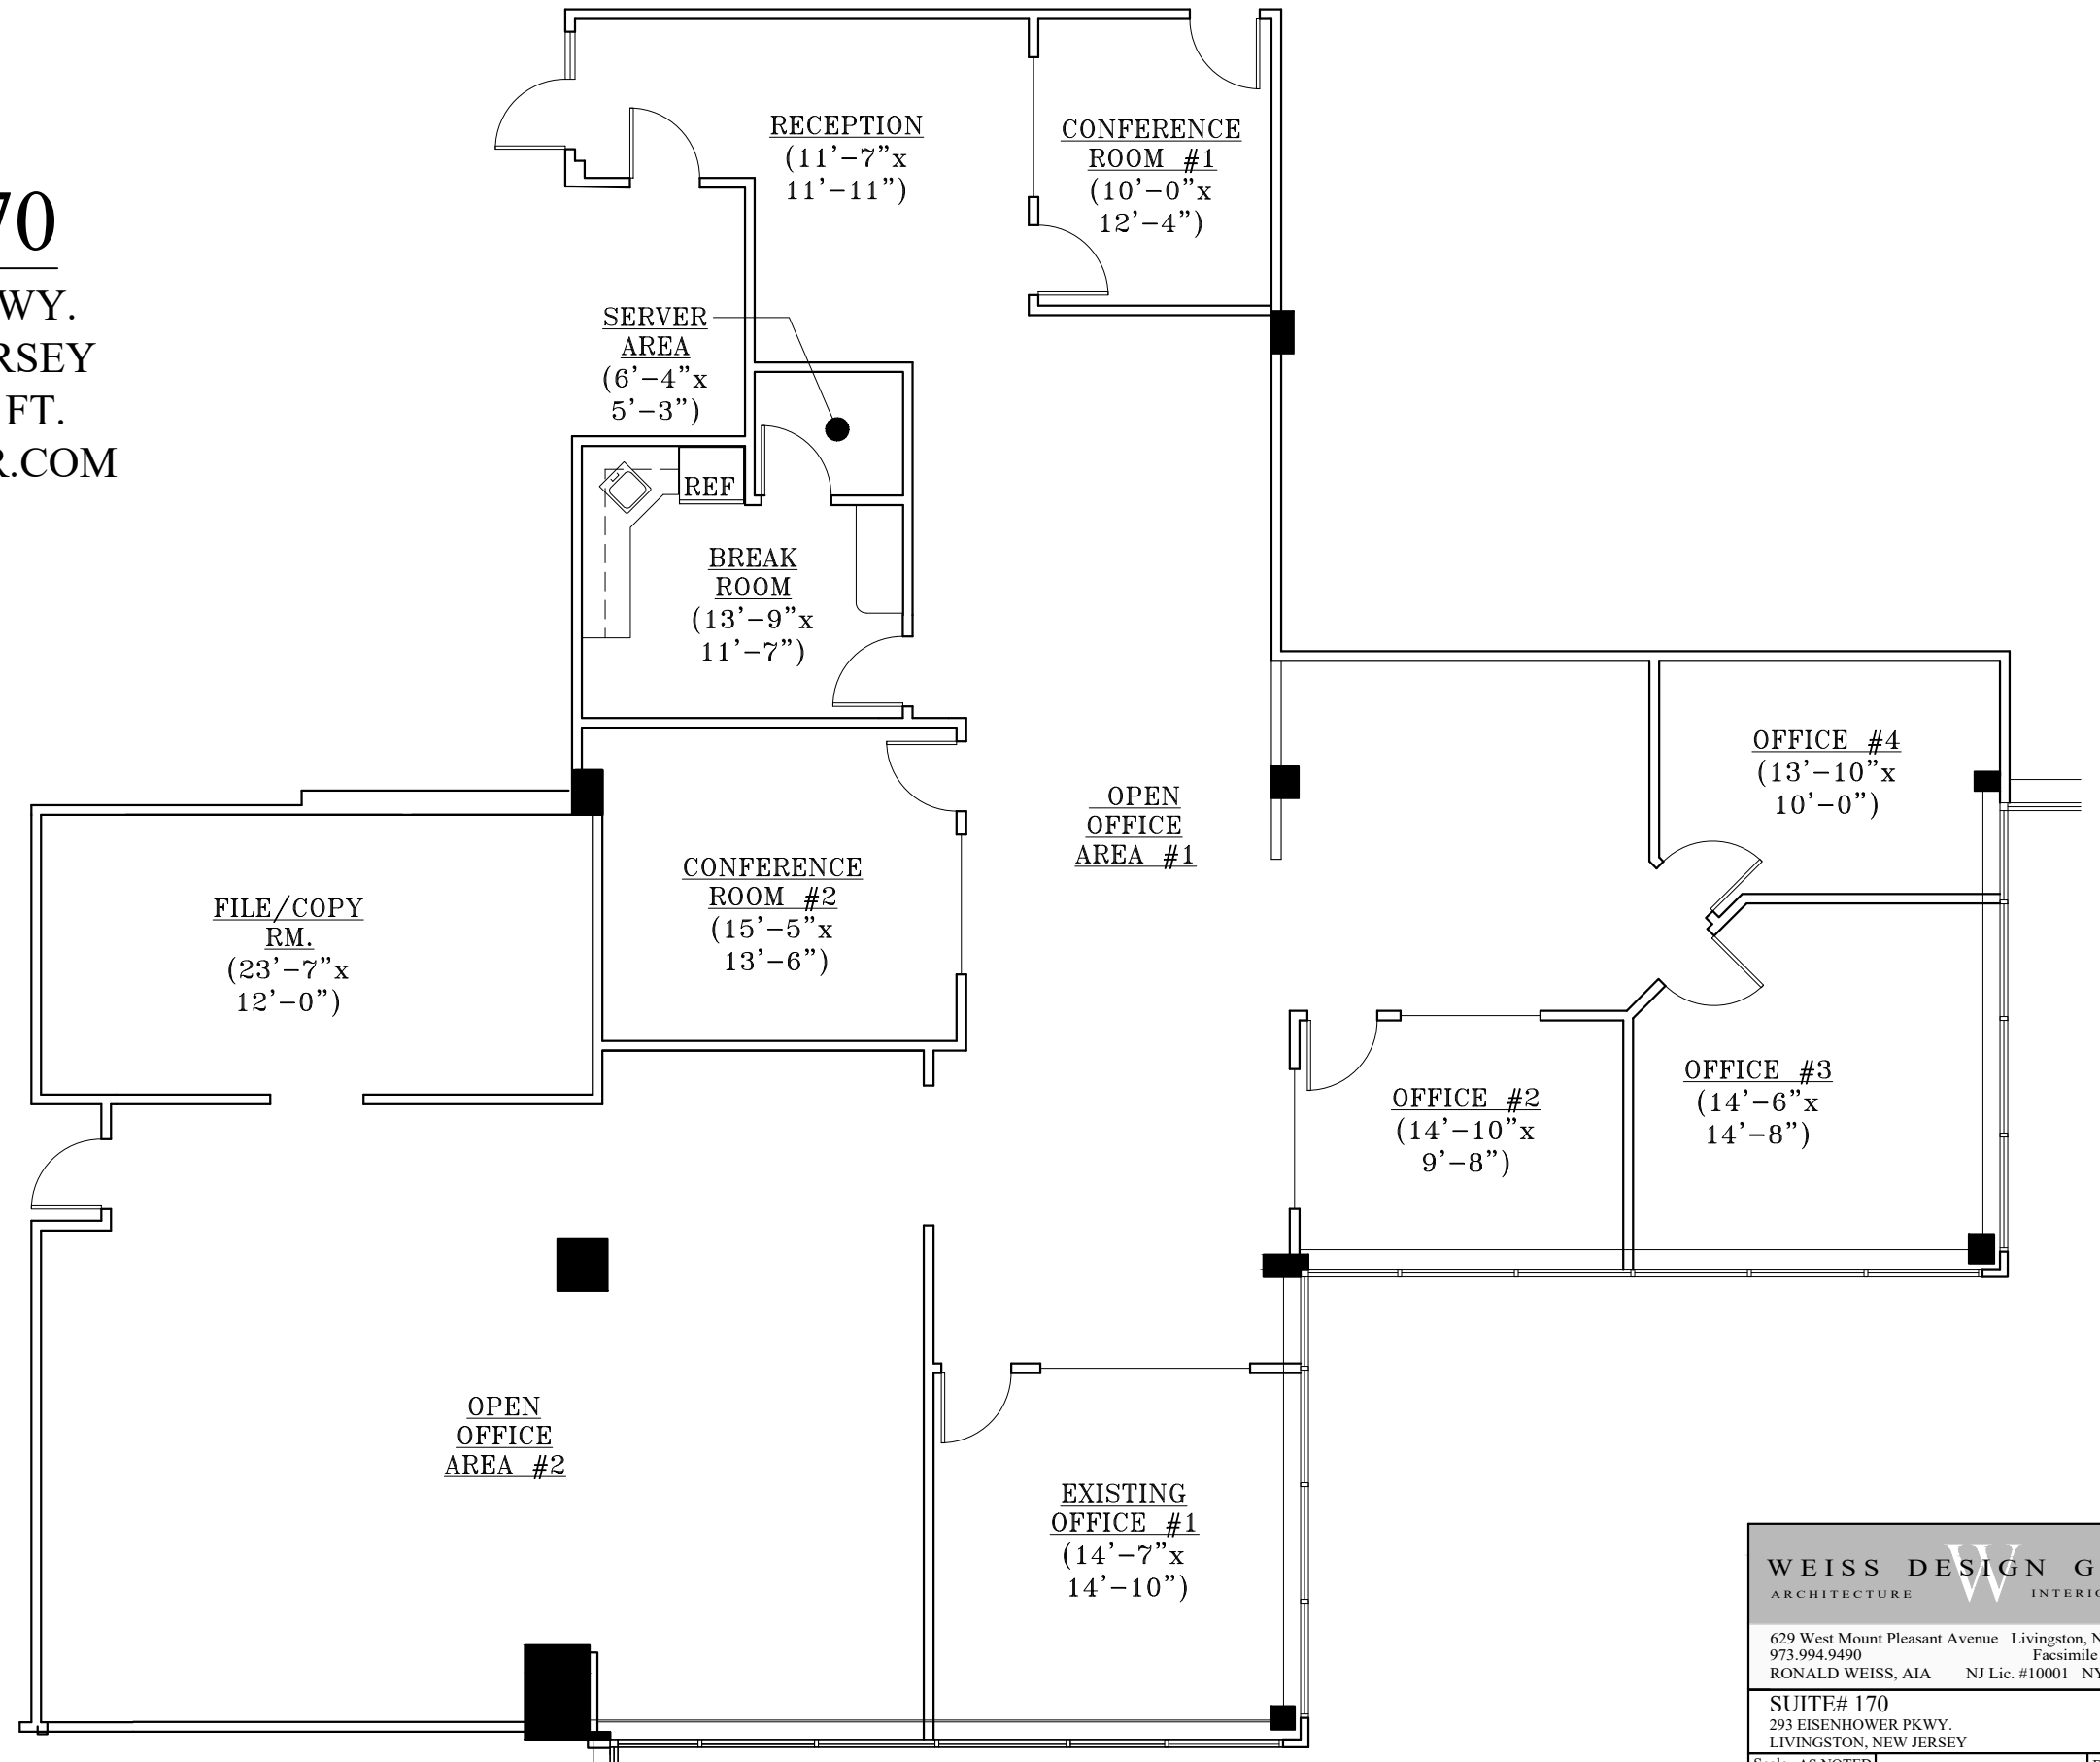

1 FLOOR PLAN  
SCALE: 1/8"=1'-0"

**WEISS DESIGN GROUP**  
ARCHITECTURE INTERIOR DESIGN

629 West Mount Pleasant Avenue Livingston, NJ 07039-1609  
973.994.9490 Facsimile 973.994.9889  
RONALD WEISS, AIA NJ Lic. #10001 NY Lic. #021367

SUITE# 170  
293 EISENHOWER PKWY.  
LIVINGSTON, NEW JERSEY

Scale AS NOTED	Drawn By CAS
Date SEPT. 21, 2023	Revised

FLOOR PLAN

FIRST FLOOR - SUITE# 170	Drawing Number SK-11
--------------------------	----------------------



651 OLD MT. PLEASANT AVE.  
LIVINGSTON, NJ 07039  
TEL: (973) 992-7727  
FAX: (973) 992-3084  
WWW.EASTMANCOMPANIES.COM