


Exhibit H

Demising Wall Plan

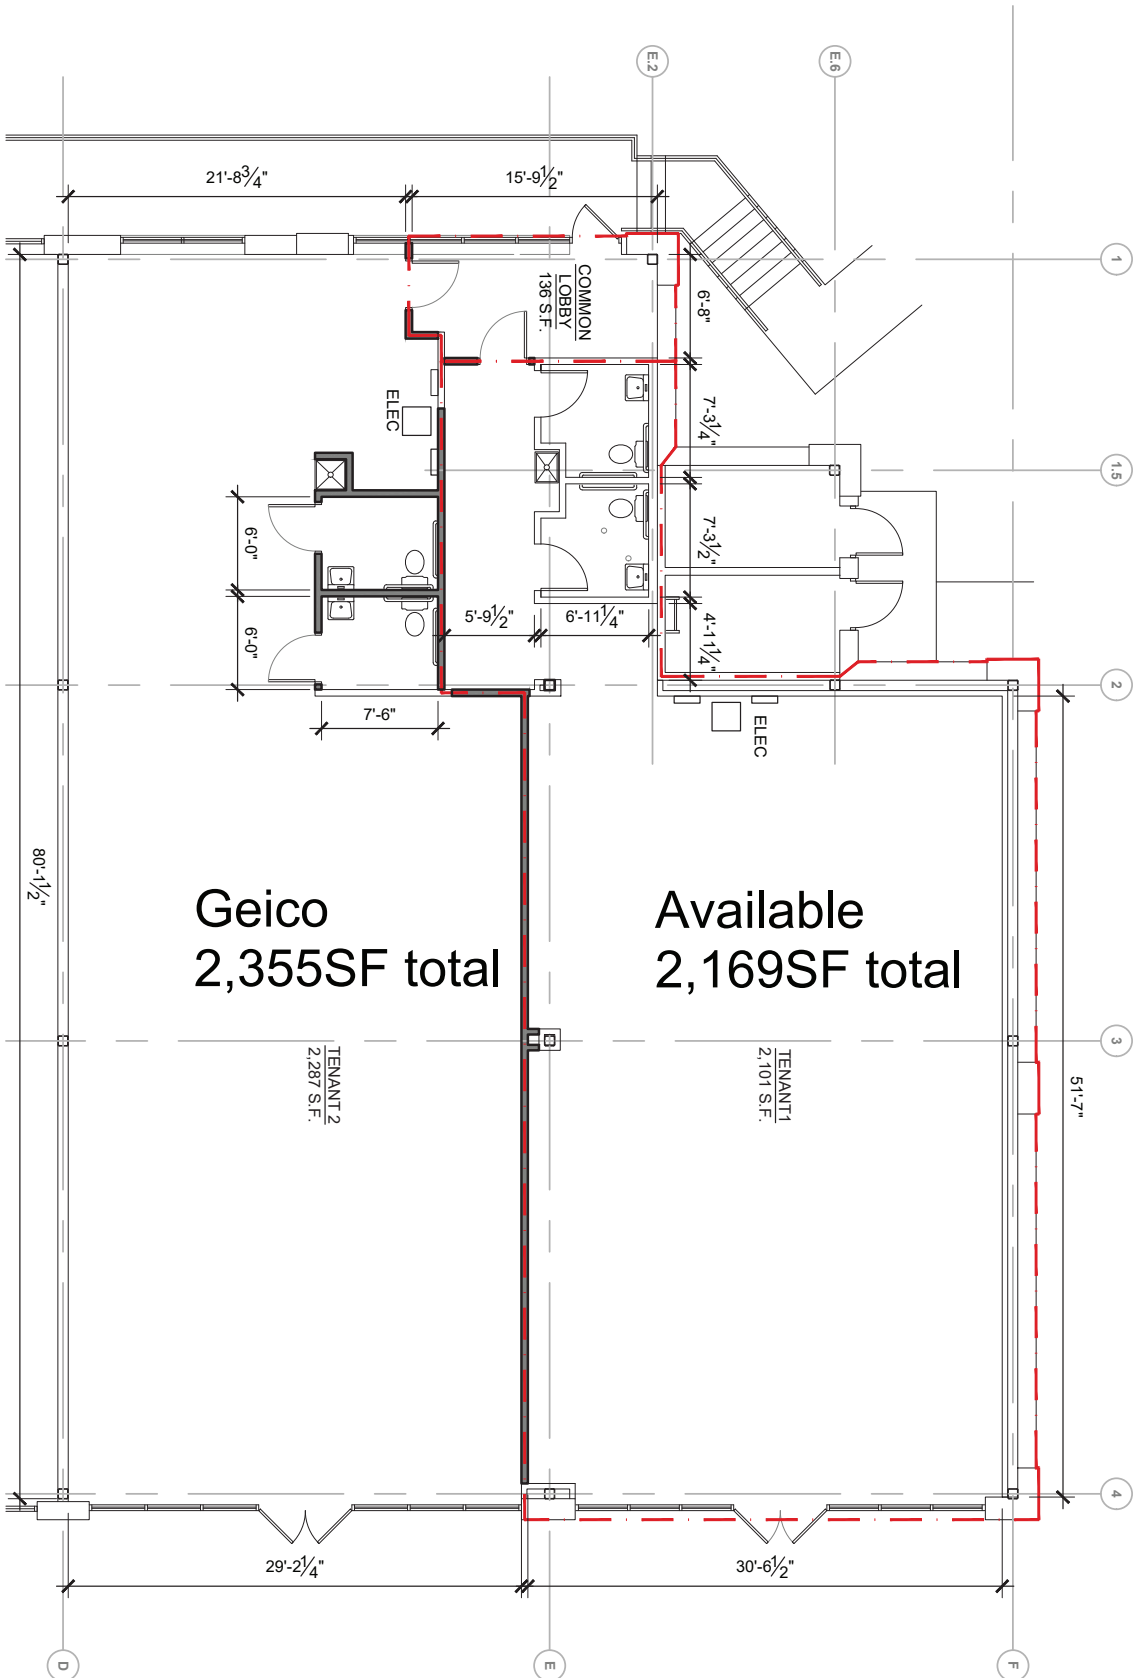

Tenant Demising
120 Highland Avenue, Needham, MA 02492

JMV Management, LLC
Geico

Schematic Floor Plan
Drawn by: AEK
BKA # 217276

Date: 12/11/2017

A-1

BKA
ARCHITECTS

Boston + Brockton
142 Crescent Street
Brockton, MA 02302
508.583.5603
bkaarchitects.com