



2 2ND FLOOR PLAN  
SCALE: 1/8" = 1'-0"

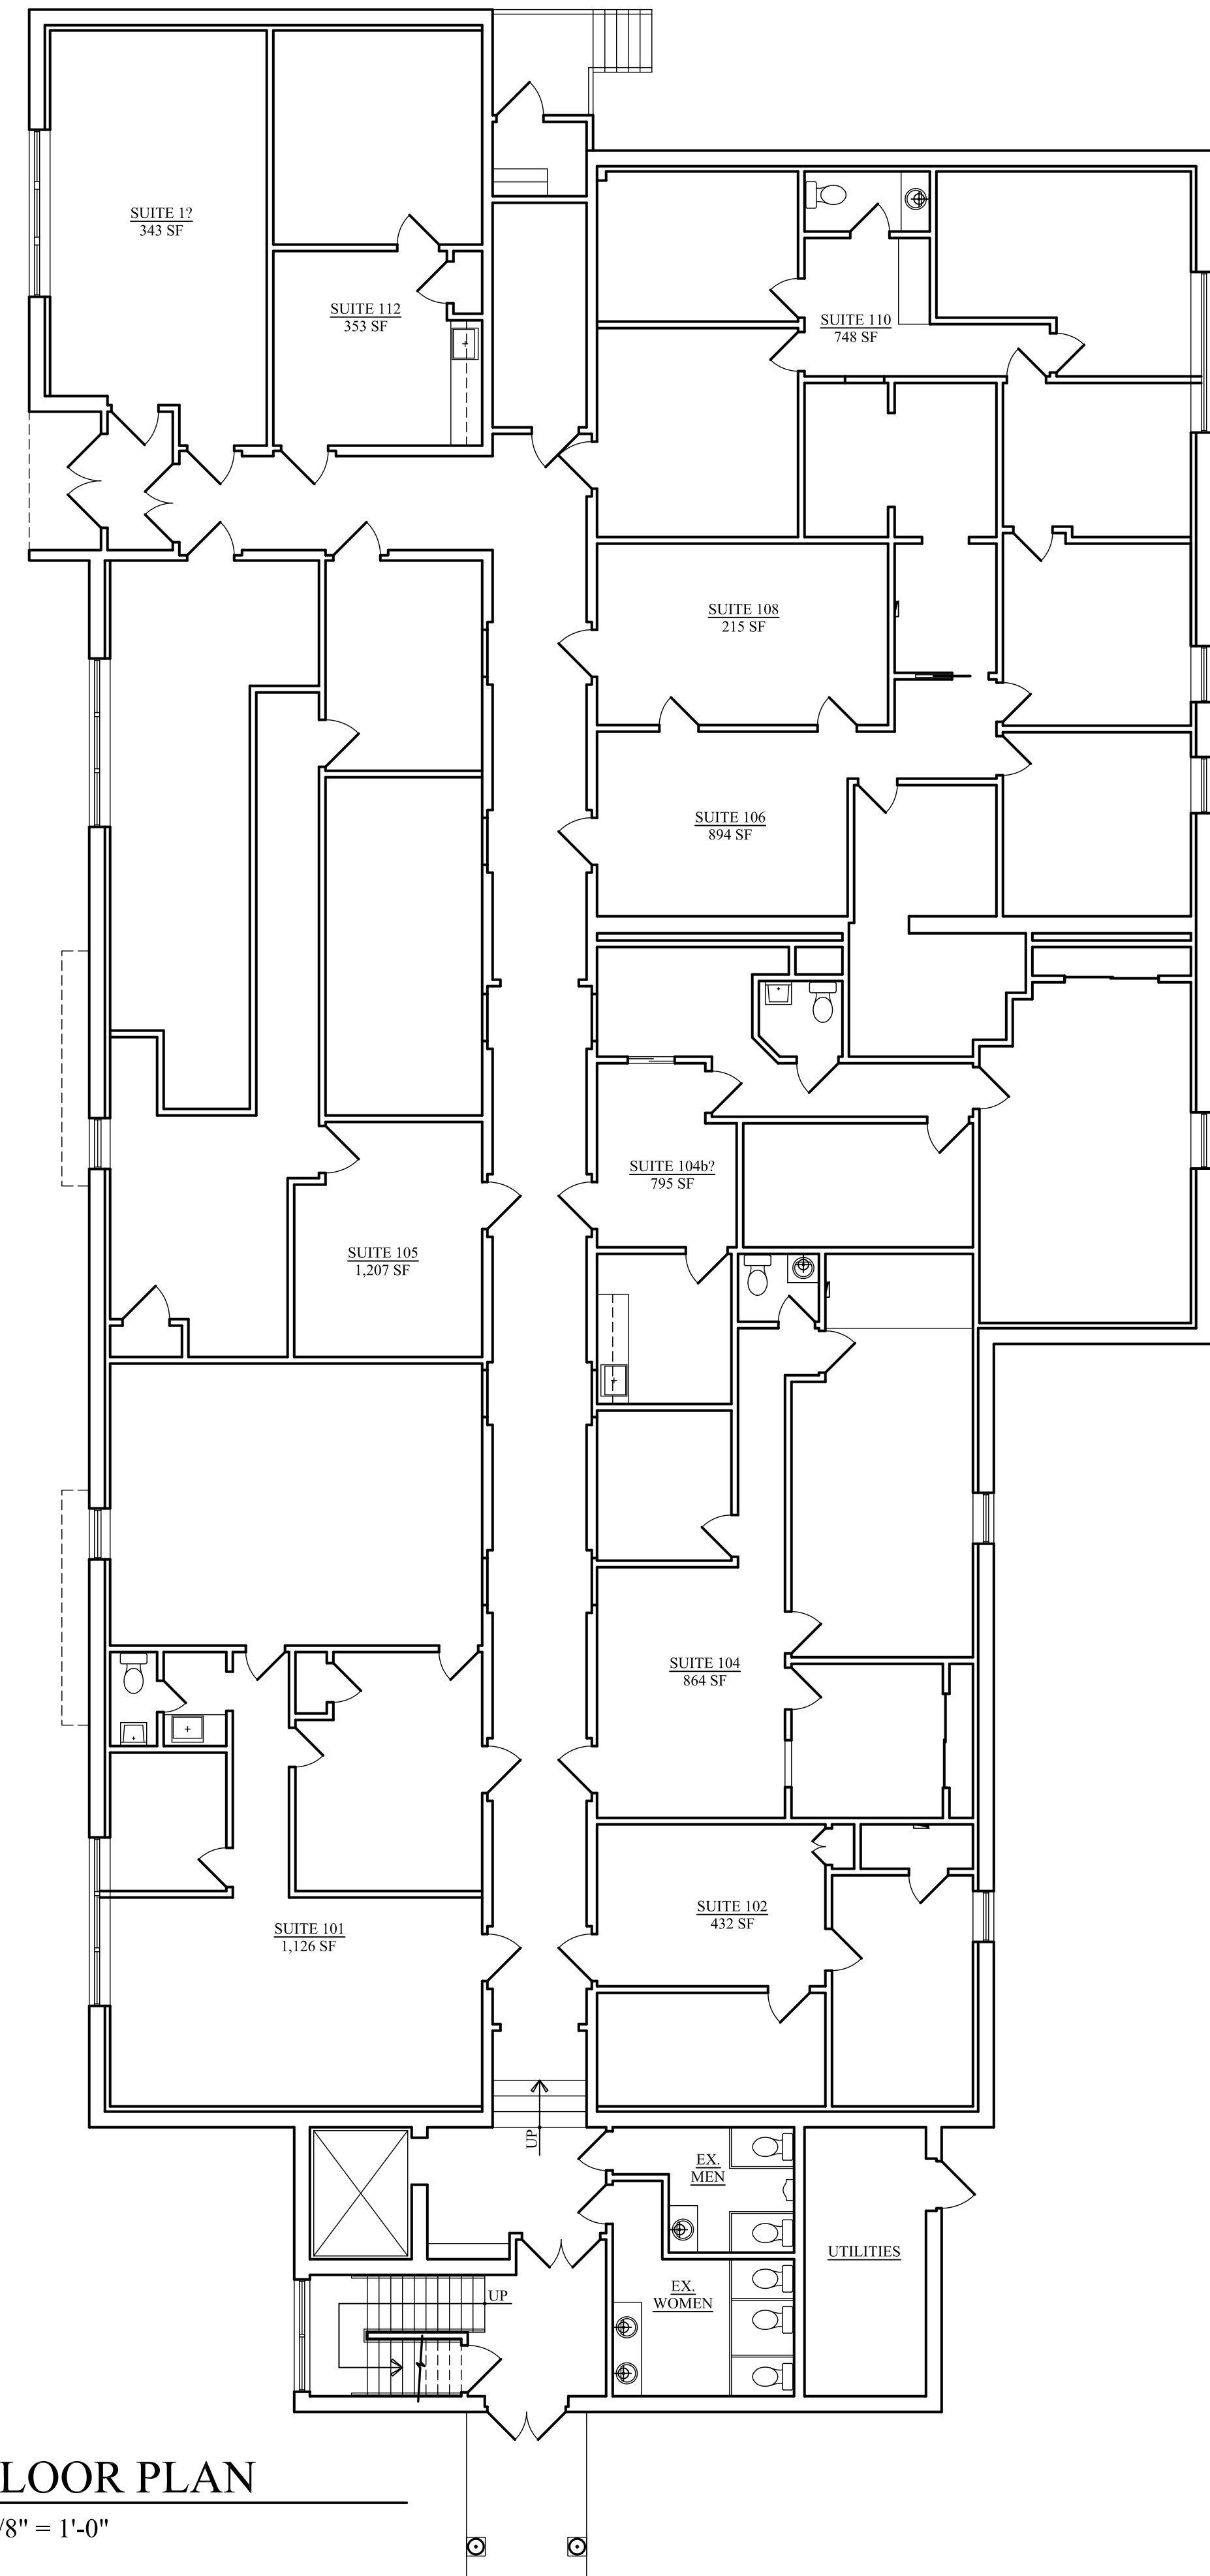

1 1ST FLOOR PLAN  
SCALE: 1/8" = 1'-0"

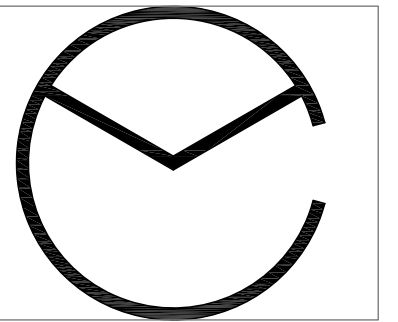

MC ARCHITECTURAL

P.O. BOX 357  
VALLEY FORGE, PA 19481  
(484) 920-3250  
mcarchitectural.com

MICHAEL D. COLE, AIA  
PA: RA016713  
NJ: AI01790000

EXISTING FLOOR PLANS  
**100 PORTER RD.**  
LOWER POTTS GROVE TOWNSHIP, PA  
GREAT ROW, LLC

PROJECT #: 21115  
DRAWN BY: MDC  
CHECKED BY:

COPYRIGHT © 2021

MC ARCHITECTURAL, LLC All rights reserved. All ideas, design, arrangements and plans indicated or represented by this drawing and written material appearing herein constitute the original and unpublished work of MC Architectural, LLC and the same may not be duplicated, used or disclosed to any person, firm or corporation for any purpose whatsoever without the written consent of the architect.

X-1