


2 SECOND FLOOR F.F.  
1/4" = 1'-0"

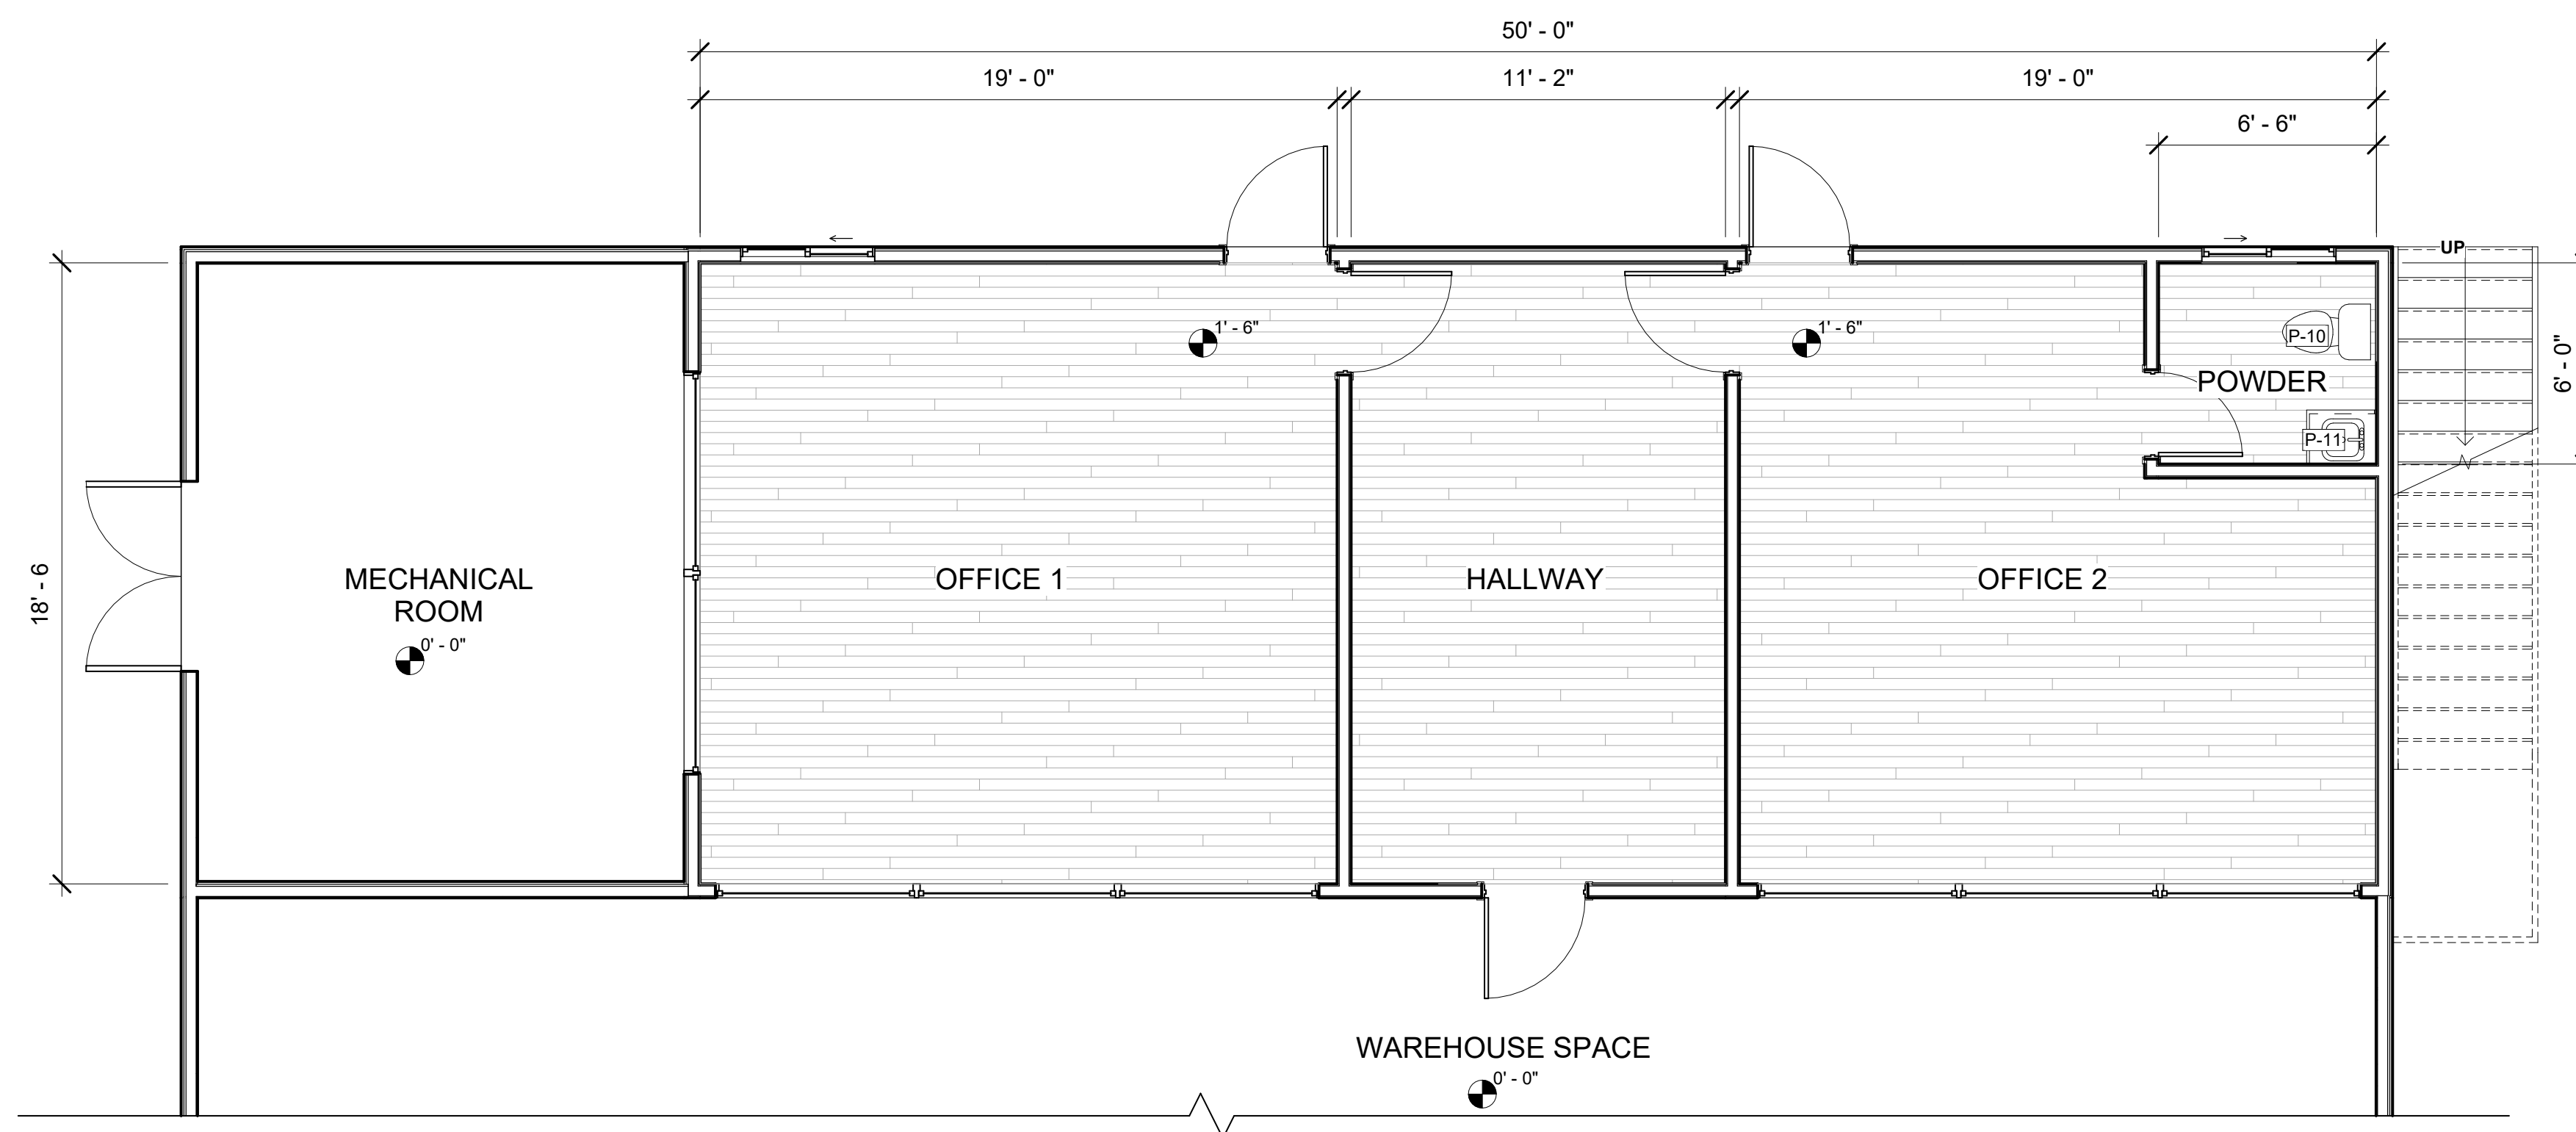

1 FIRST FLOOR F.F.  
1/4" = 1'-0"

### FLOOR PLAN NOTES

ALL DIMENSIONS SHOWN ARE TO FACE OF STUD, UNLESS OTHERWISE NOTED. DOUBLE VERIFY ALL DIMENSIONS ON SITE.

### FIXTURE AND APPLIANCE LEGEND

- A-1 DISPOSAL
- A-2 DISHWASHER
- A-3 36" REFRIGERATOR/ FREEZER WITH WATER CONNECTION
- A-4 ICE MAKER
- A-5 24" MINI FRIDGE
- A-6 ELECTRIC RANGE
- A-7 VENTILATION HOOD
- A-8 MICROWAVE OVEN
  
- E-1 CPS ELECTRICAL SERVICE METER
- E-2 ELECTRICAL PANEL BOX
- E-3 JUNCTION BOX
- E-4 ELECTRIC VEHICLE CHARGER
  
- P-1 WATER SYSTEM MANIFOLD
- P-2 CPS SERVICE METER
- P-3 TANKLESS WATER HEATER
- P-4 WATER SOFTENER SYSTEM
- P-5 FLOOR DRAIN
- P-6 HOUSE BIB AT GROUND LEVEL
- P-7 POOL EQUIP. BY OTHERS
  
- P-10 TOILET
- P-11 VANITY SINK, FAUCET, DRAIN ASSEMBLY
- P-12 BATHTUB
- P-13 BATHTUB FILLER
- P-14 SHOWER HEAD AND CONTROLLER @7' A.F.F.
- P-15 SHOWER NICHE
- P-16 MIRROR
  
- P-20 KITCHEN SINK, FAUCET, DRAIN
- P-21 POT FILLER
  
- P-30 WASHER
- P-31 DRYER
- P-32 DRYER VENT
- P-33 STAINLESS STEEL SINK, FAUCET, DRAIN
  
- P-40 FIRE FIXTURE, PROVIDE GAS AND ELECTRIC
- P-41 GRILL, PROVIDE GAS AND ELECTRIC
- P-42 CHIMNEY, PROVIDE GAS AND ELECTRIC
  
- M-1 HVAC AIR HANDLER
- M-2 HVAC CONDITIONER

### AREA TABULATIONS

|                          |                      |
|--------------------------|----------------------|
| FIRST FLOOR              | 927 SQ. FT.          |
| SECOND FLOOR             | 941 SQ. FT.          |
| <b>TOTAL CONDITIONED</b> | <b>1,868 SQ. FT.</b> |

Name  
Address  
Phone  
Fax  
e-mail



Do not scale the drawings. Verify all dimensions before commencing any work. This drawing and design herein shall remain the property of the Architect and is not to be copied or reproduced without their written permission.

# SEGUIN HORSE TRAINING CENTER

| Revision Number | Description | Date |
|-----------------|-------------|------|
|                 |             |      |
|                 |             |      |
JOB #135 FLOOR PLANS

**A2.0**

CONSULTANT

NOTES

PROJECT

REVISIONS

SHEET TITLE

DWG.NO. JOB NO.