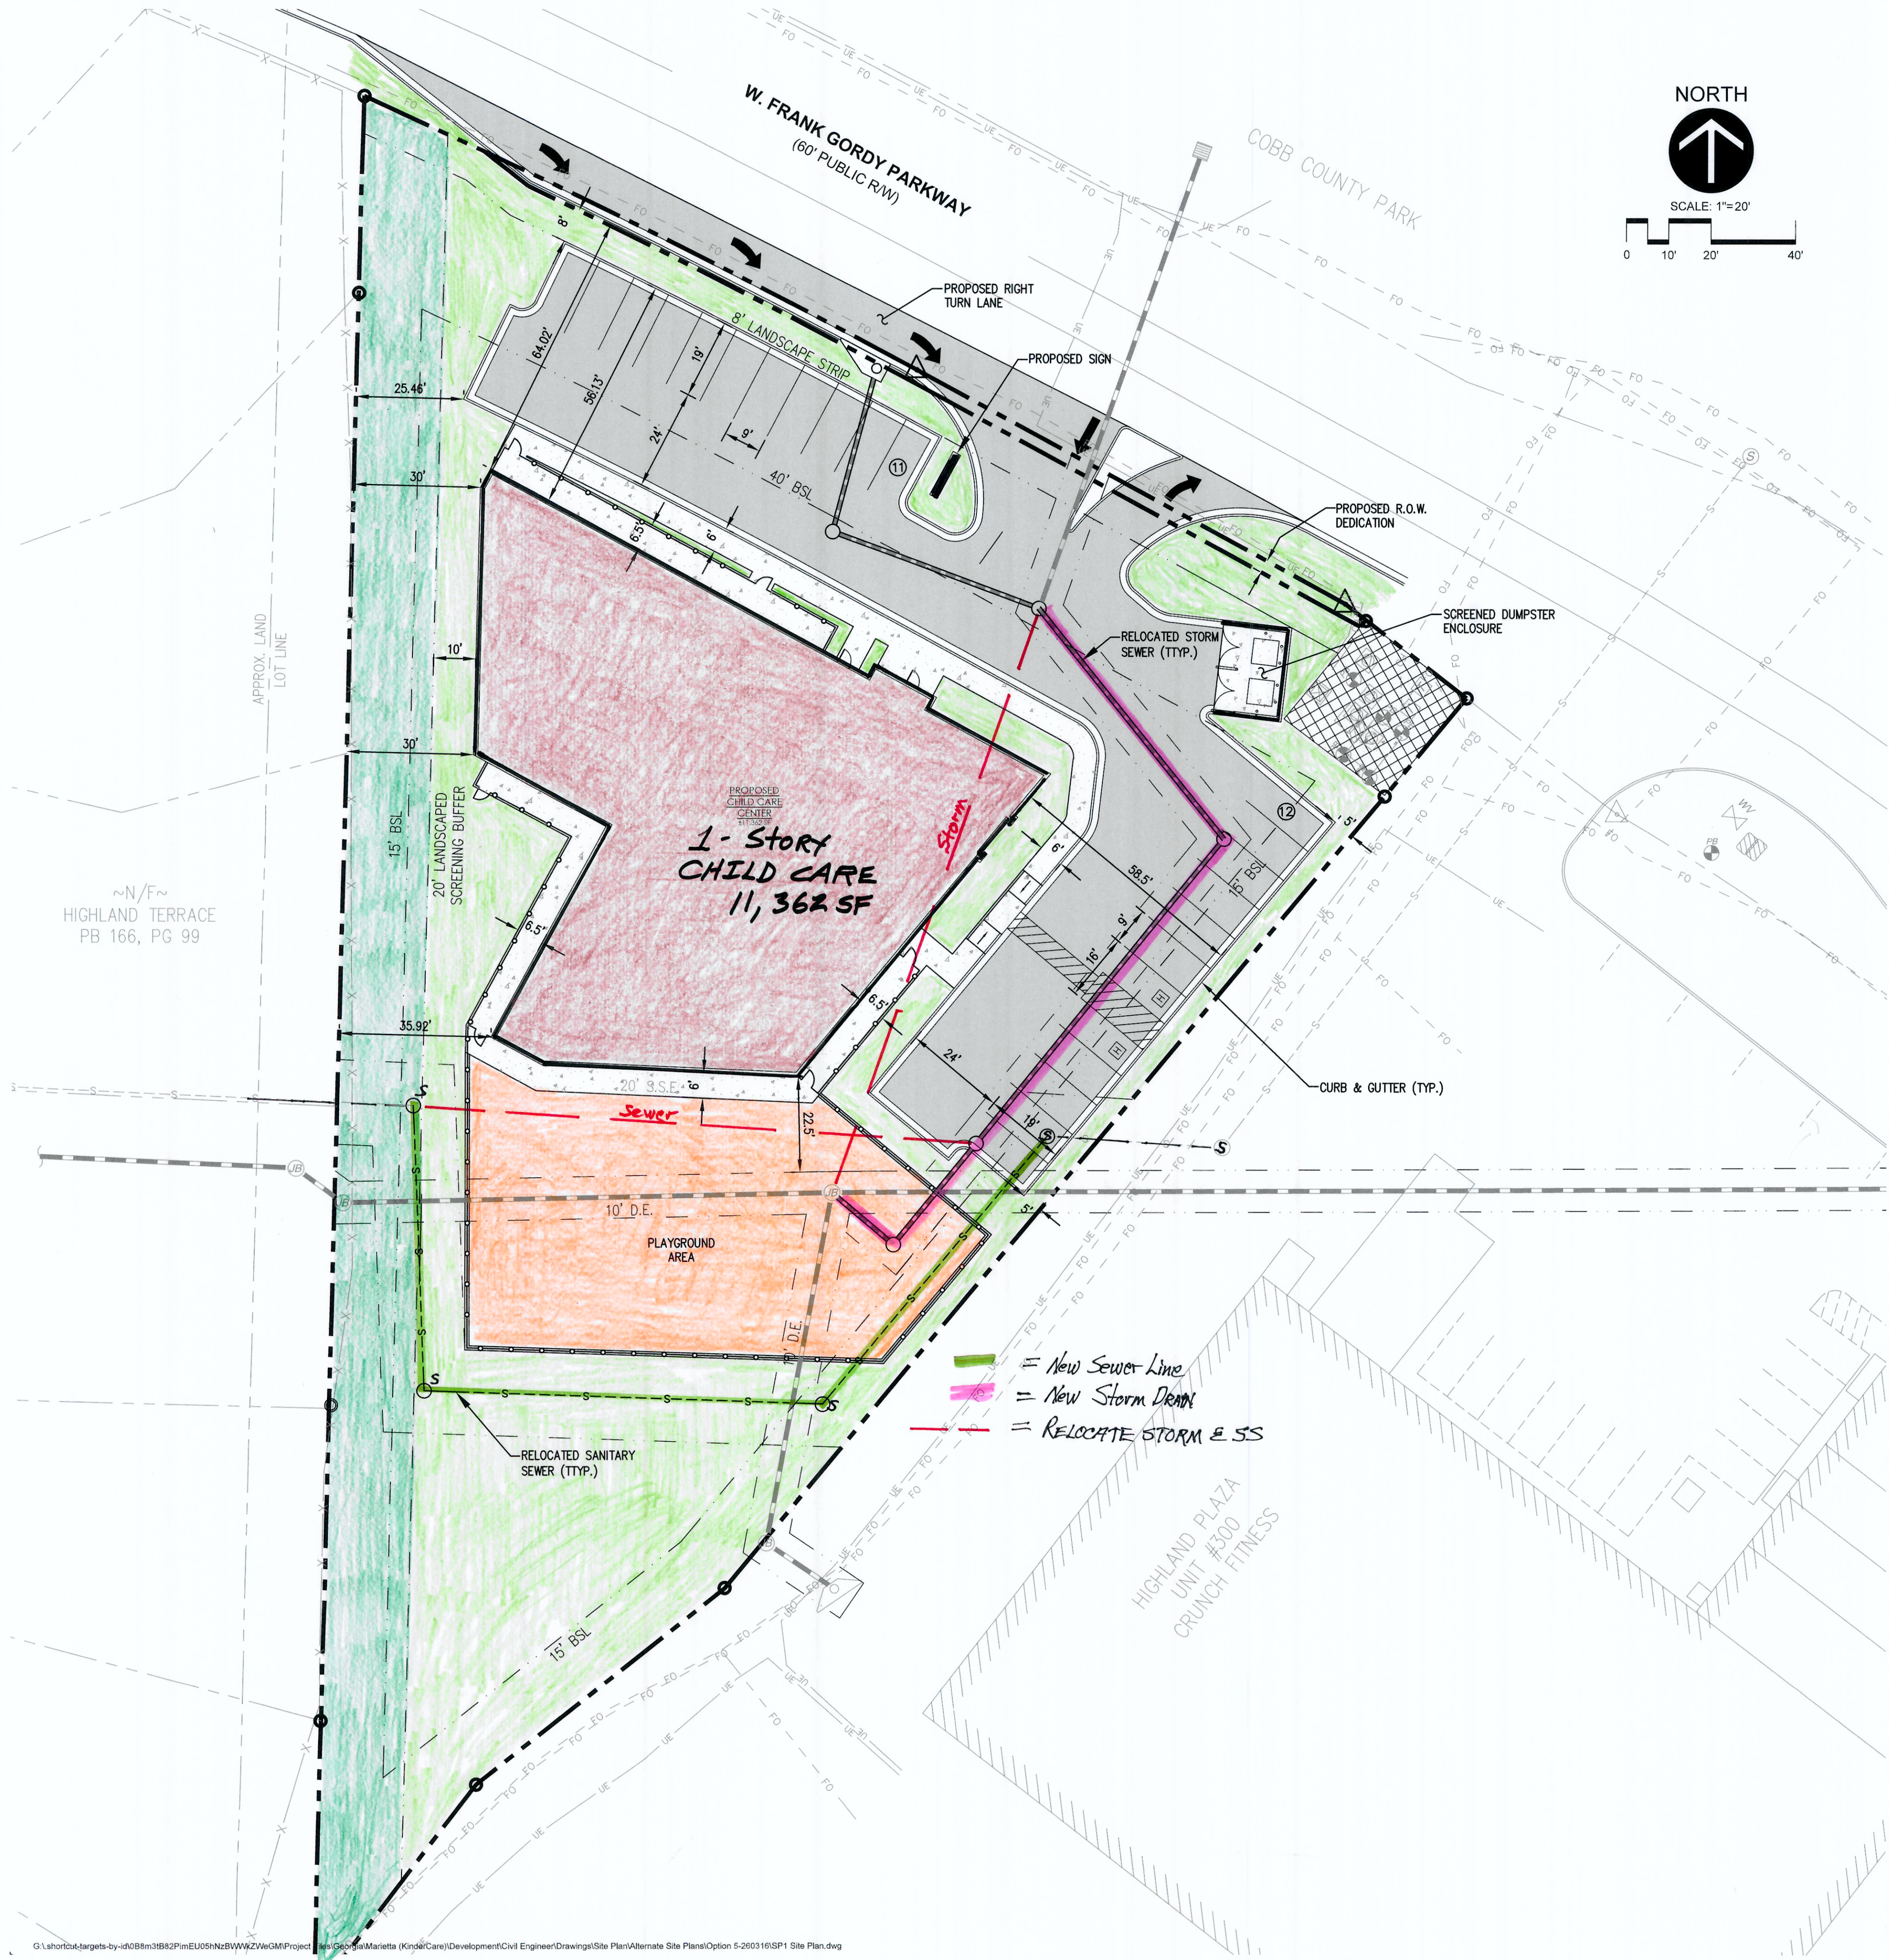




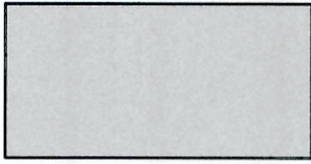
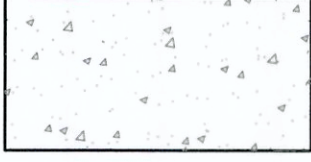
SITE DATA

Zoning: OI
Site Area: 1.42 Acres
Proposed Building: 11,362 S.F.
Building Fronts Gordy Parkway

Parking:
20 Parking Spaces Required
23 Parking Spaces Provided (21 Standard & 2 Accessible)

Setbacks:
Front: 50'
Side: 15'
Rear: 30'

SURFACE LEGEND

	ASPHALT PAVEMENT
	CONCRETE PAVEMENT & SIDEWALK

Project Title:

PROPOSED DEVELOPMENT
2985 GORDY PARKWAY
MARIETTA, GA

Seal:

Date:
Expires:

Rev.	Date	Description

Project #: MARIETTA, GA
Drawn By: BJD
Checked By: RW / ML
Issue Date: 03.16.26
Sheet Title:

SITE PLAN - OPTION 5

SP5.0

Sheet: 1 of 1