


TMA
 Architects - Planners
 Timothy Morgan Associates
 1000 International Center
 Suite 100
 1775 W. 10th Street
 Oklahoma City, Oklahoma 73106
 405.233.4200
 Fax: 405.233.4201
 www.tma-architects.com

DATE: 07-03-14
 PROJECT: 12171007
 SHEET: A100

NO.	DATE	DESCRIPTION
1	07-03-14	ISSUED FOR PERMITS
2	07-03-14	ISSUED FOR REVIEW
3	07-03-14	ISSUED FOR REVIEW
PROPOSED OFFICE FOR
VALDES ENGINEERING COMPANY
 BROAD STREET AND RIDGE ROAD
 GRIFITH, INDIANA
 FOUR COLUMNS LIMITED

FLOOR PLAN
 Scale: 1/8" = 1'-0"

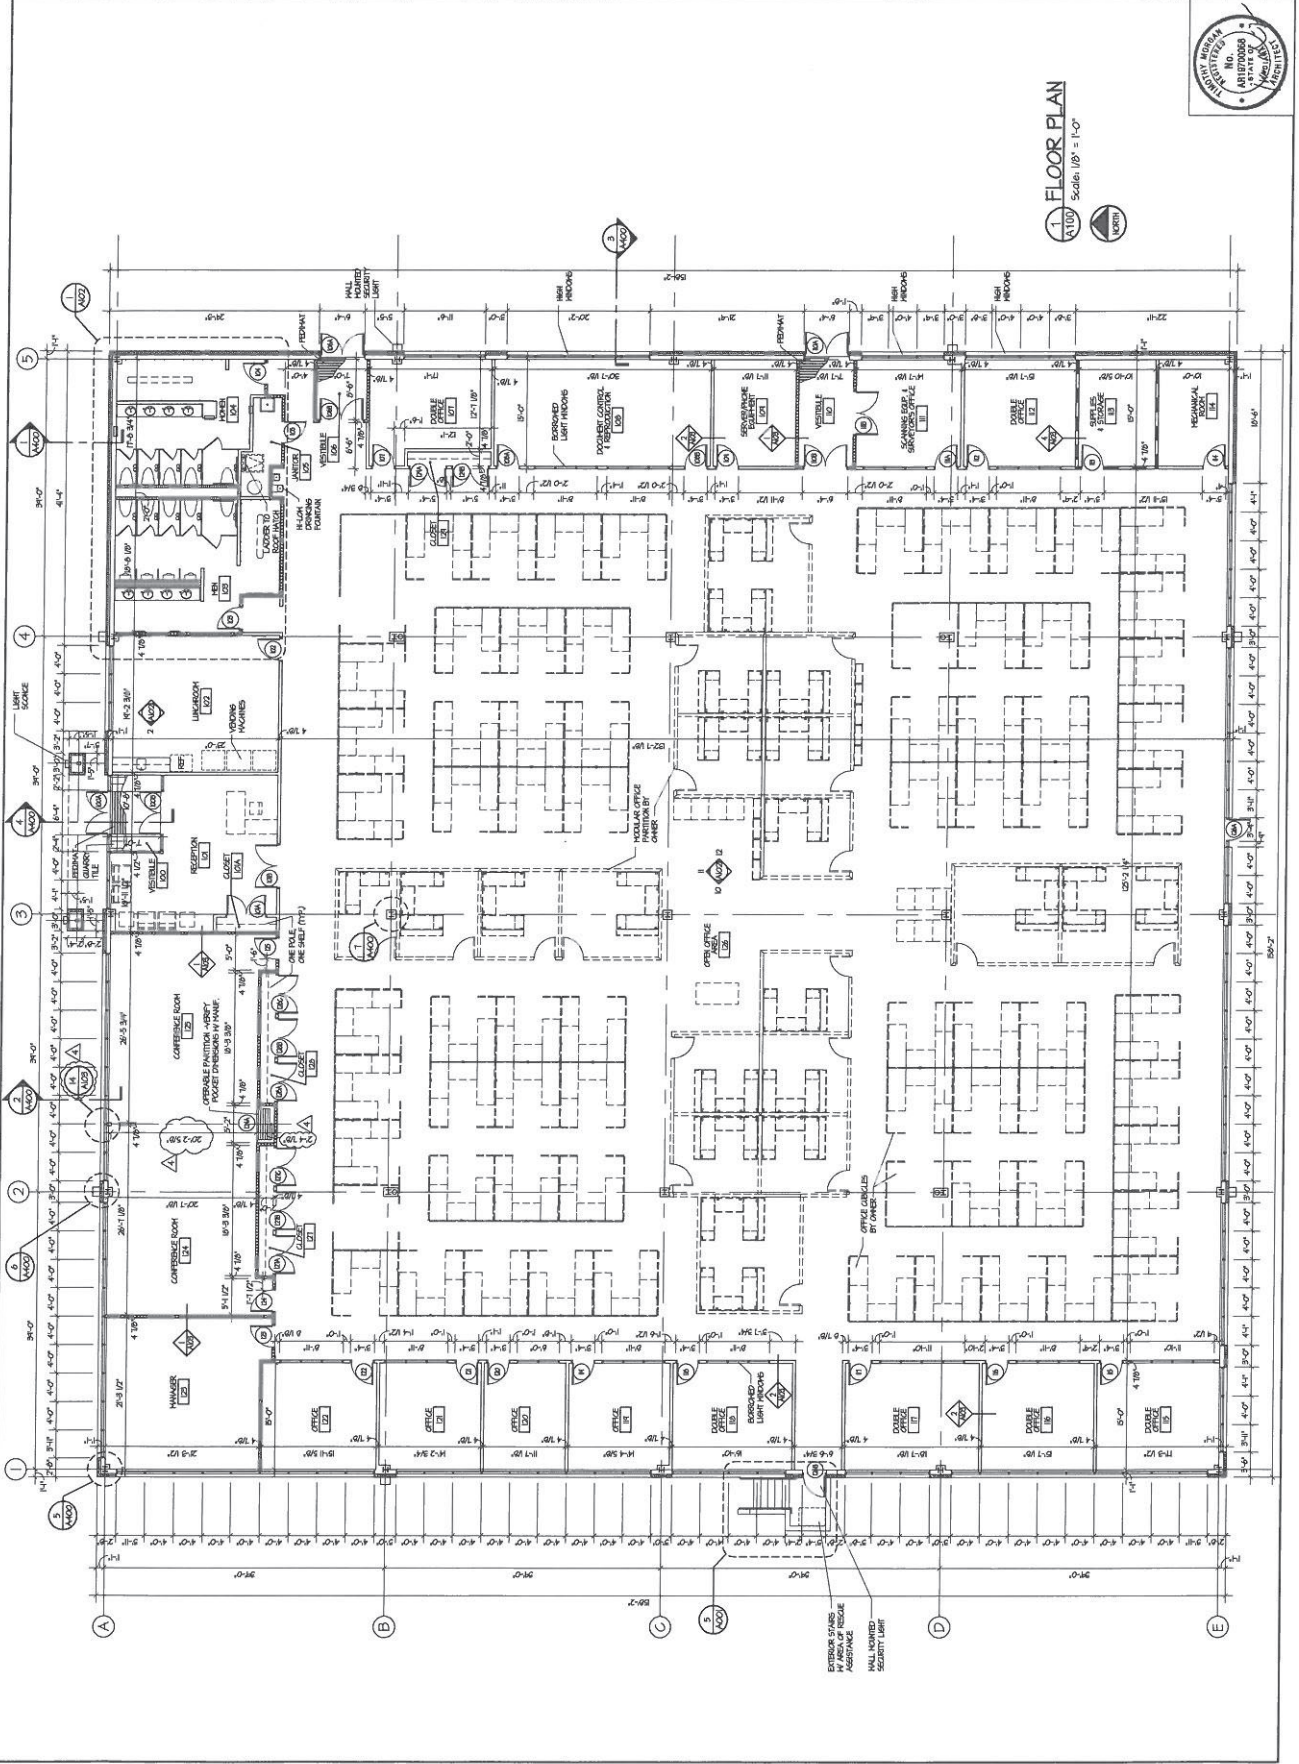

1 FLOOR PLAN
 Scale: 1/8" = 1'-0"

EMERGENCY ESCAPE
 BY AREA OF RESCUE
 ASSISTANCE
 HALL MARKED
 SECURITY LIGHT