


EXISTING FLOOR PLAN
SCALE: 1/8" = 1'-0"

GROSS LEASABLE AREA = 385 SQ. FT.

SUITE 102

SOUTH MAPLE AVE

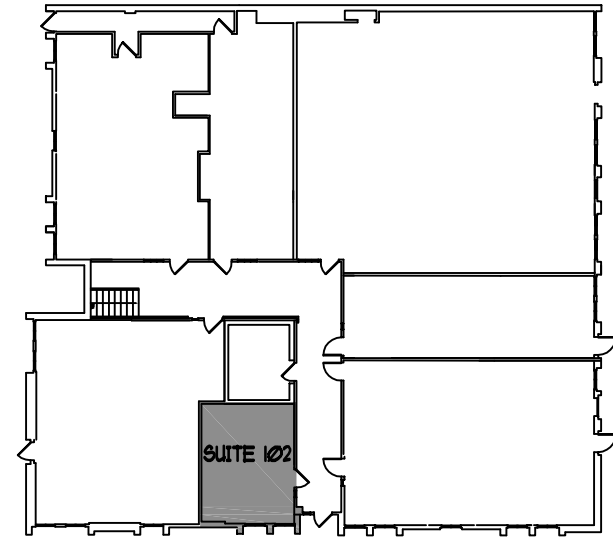

1ST FLOOR KEY PLAN
SCALE: N.T.S.

FRANK E. HALL ARCHITECTS 27 Chestnut Street Ridgewood, New Jersey 07450 201-444-5070 FAX: 444-5091		
PROJECT ADDRESS:		385 SOUTH MAPLE AVE GLEN ROCK, NJ
OWNER:		CONDOR REALTY, LLC
FRANK E. HALL NJ # AI 11928	TITLE:	EXISTING FLOOR PLAN
	PROJECT:	SUITE 102
	DRAWN BY: JG	CHECKED BY: FH
	SCALE:	A6 NOTED
JOB NO.:		C2-III
SHEET NO.:		EX-2