


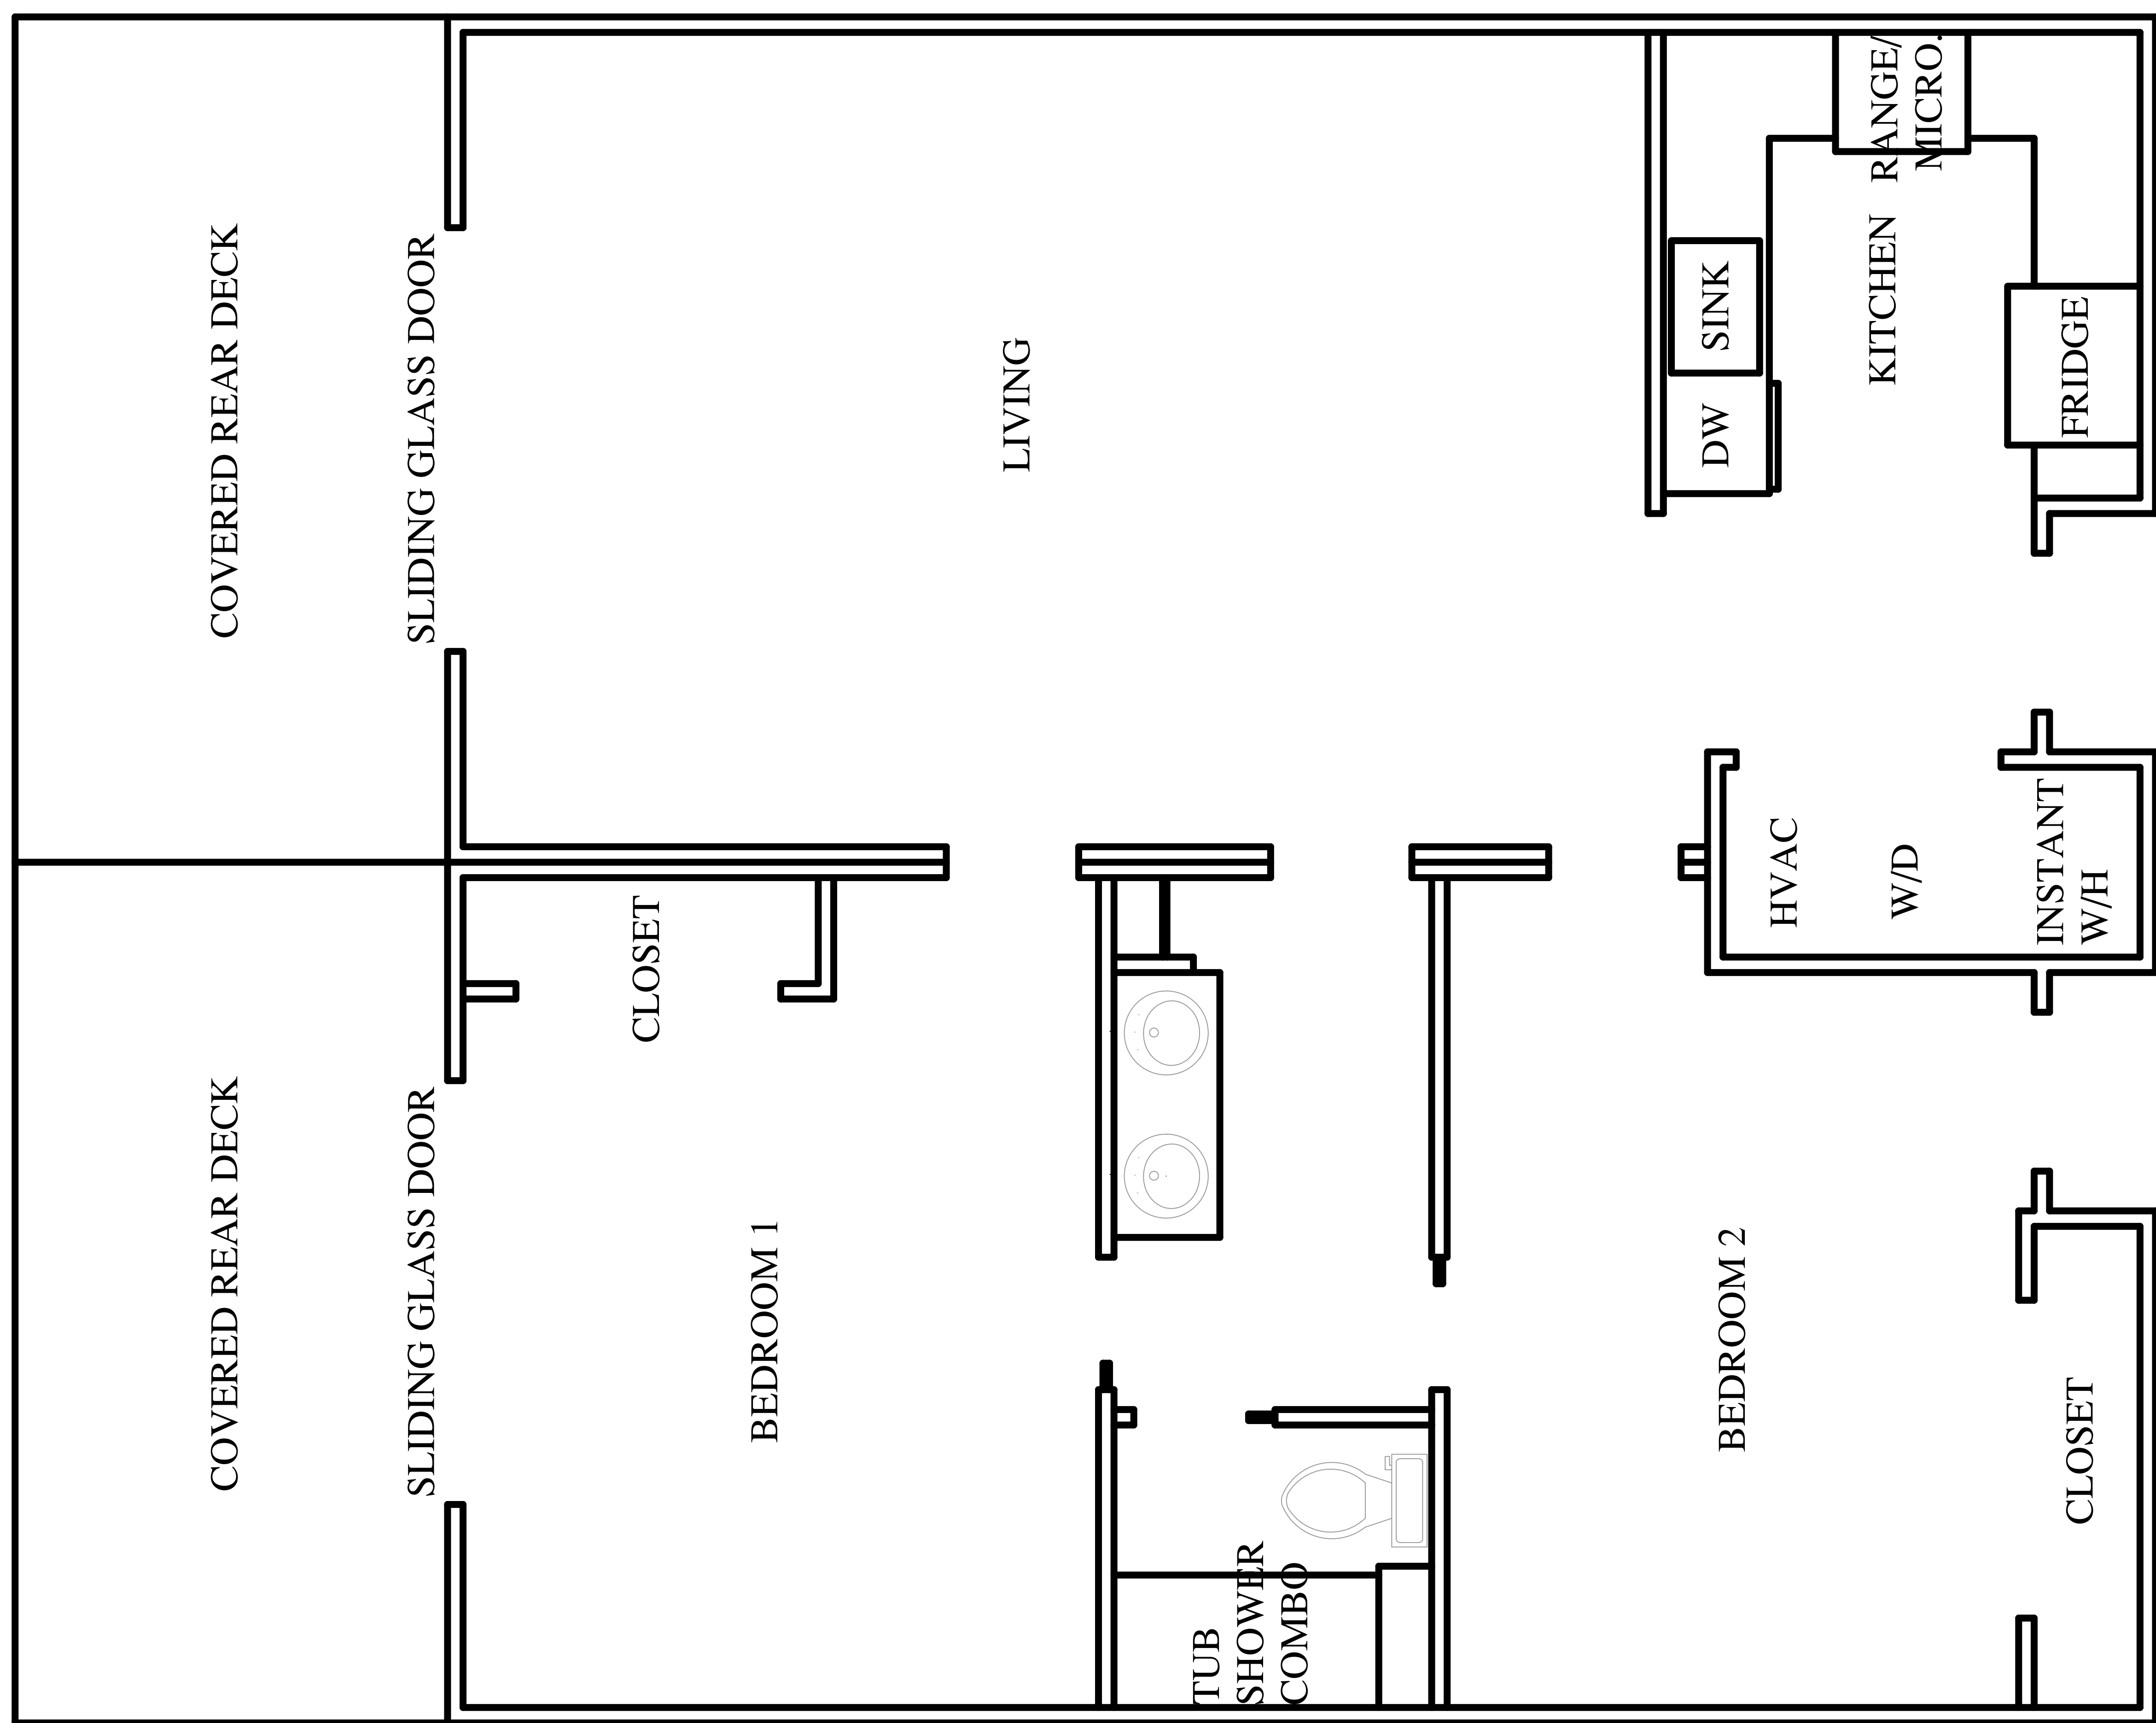

3145 RAVINES ROAD
MIDDLEBURG, FLORIDA 32068

REVISIONS		

DRAWN BY: BW		
CHECKED BY: BW		
DRAWING SCALE: 1/4" = 1'-0"		
DATE: 12/17/2021		

SHEET:

A1

FLOOR PLAN

2 Bedroom Rental
3145 Ravines Road
Middleburg, Florida 32068

WIGGINS CONSTRUCTION
COMPANY OF NORTH FLORIDA

91 BRANSCOMB ROAD, SUITE 17
GREEN COVE SPRINGS, FL 32043
PHONE: (904) 214-7999