


FIRST FLOOR PLAN

1/8" = 1'-0"

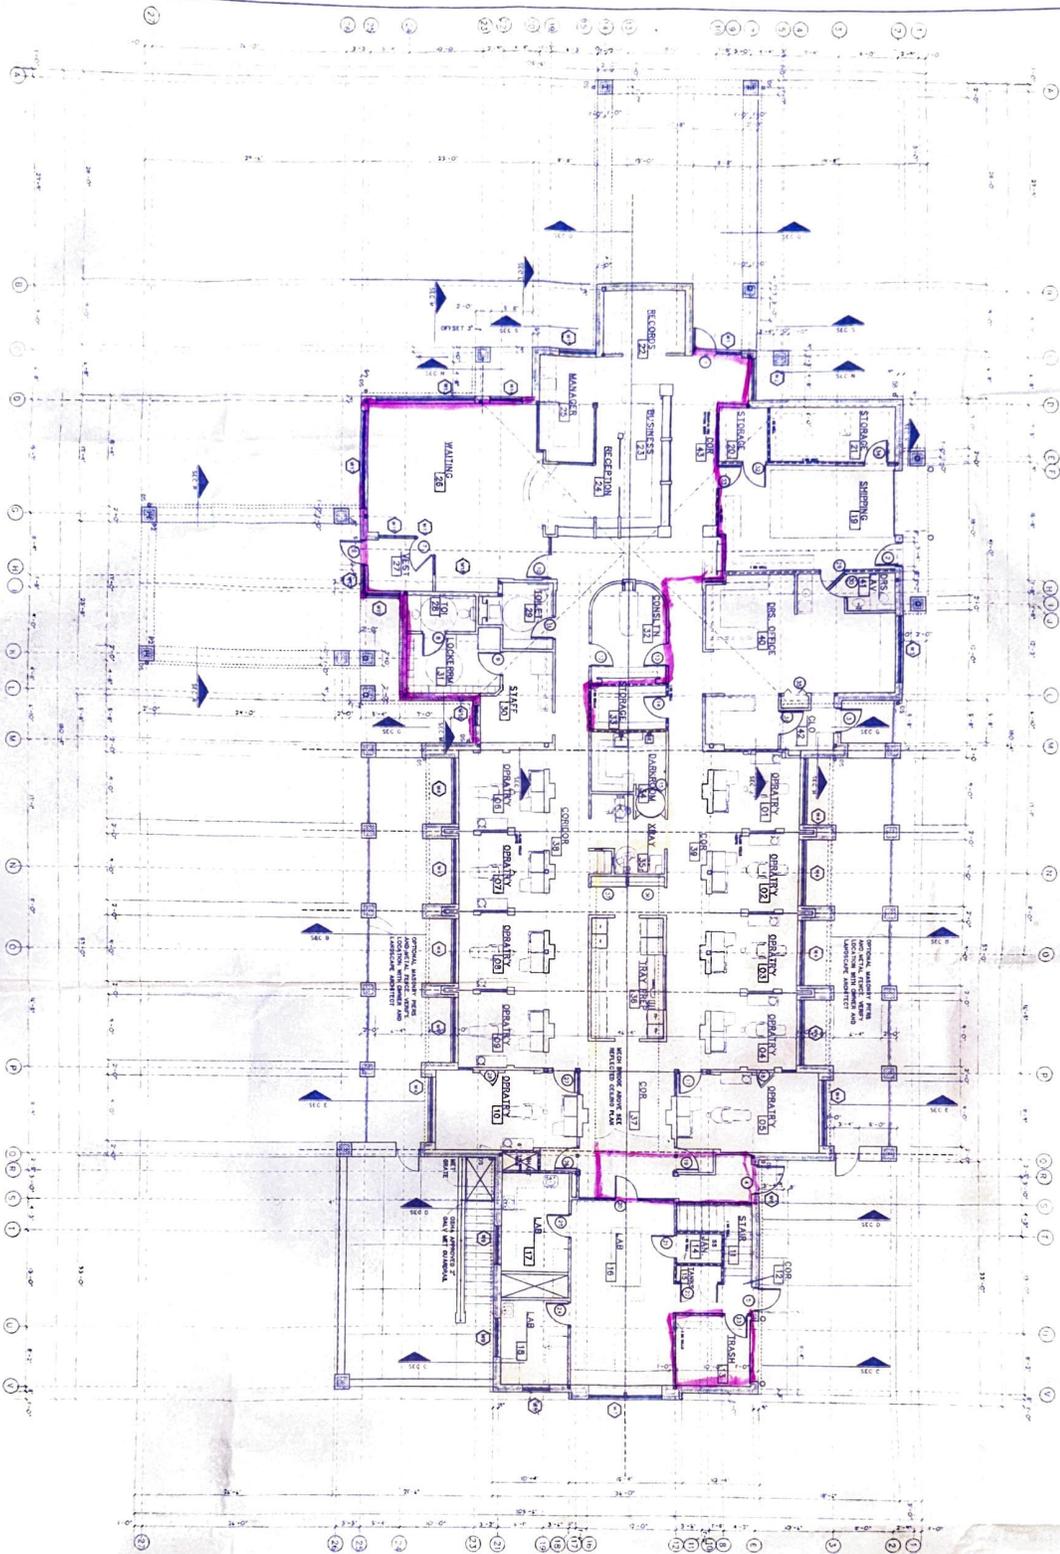

SEE 1/8" SCALE PLANS FOR GENERAL PLAN NOTES



A8

PROJECT NO.	12/12/12
DATE	12/12/12
SCALE	1/8" = 1'-0"
BY	TM
CHECKED BY	
DATE	
PROJECT NO.	

DRS MESH P.C.
DENTISTRY OFFICE
FENTON, MICHIGAN

tm tim mrozowski a.i.a.
613 grove, east lansing, michigan
517-332-6258 mrozowski@aol.com