


Leased  
To  
Advocate

AVAILABLE  
5378 SF

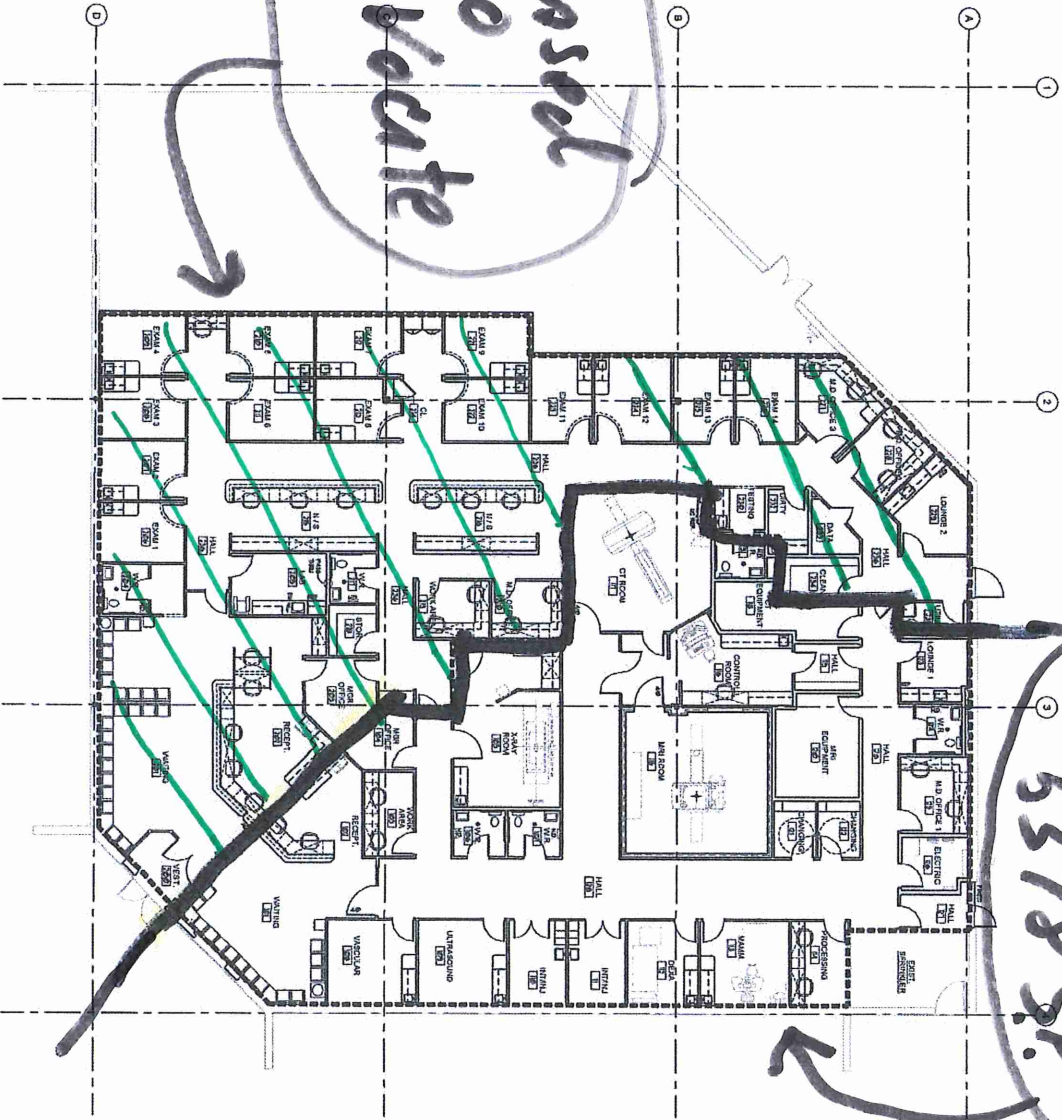

1 FLOOR PLAN  
SCALE: 1/8" = 1'-0"

 <p>APBS ARCHITECTURAL PLANNING &amp; SERVICES, LTD. 1754 GOLF RD., SUITE 100 MT. PROSPECT, ILLINOIS 60056 TEL: 630-434-1100 WWW.APBS-ARCHITECTS.COM</p>		<p>INTERIOR BUILD-OUT FOR: <b>ALEXIAN BROTHERS HEALTH SYSTEM</b> 1754 GOLF RD. MT. PROSPECT, IL</p>	
<p>DATE: 10/11/2010 PROJECT NO: 13-015 SHEET NO: 010</p>		<p>SCALE: 1/8" = 1'-0"</p>	
<p>FLOOR PLAN A101</p>		<p>1754 GOLF RD. MT. PROSPECT, IL</p>	