

A-1 PROPOSED FLOOR PLAN
1/8"=1'-0" FIRST FLOOR



No.		REVISION/SUBMISSION	DATE
			00/00/00

Liscum McCormack VanVoorhis LLP
 ARCHITECTURE 181 CHURCH STREET
 PLANNING INTERIORS Poughkeepsie, New York 12601
 PHONE 845-452-2268 FAX 845-452-3752

PROJECT
 JOHN HERBERT - NEW BUILDING
 JEANNE DRIVE
 MIDDLETOWN, NY


DRAWING
 PROPOSED FLOOR PLAN
 FIRST FLOOR

SEAL	DRAWN BY LR	PROJECT NUMBER 23019
	CHECKED BY RV	DATE 03/07/2023
	DRAWING NUMBER A100	

FILE P:\2000\JOH # - JOB NAME\



A-1 PROPOSED FLOOR PLAN
1/8"=1'-0" SECOND FLOOR

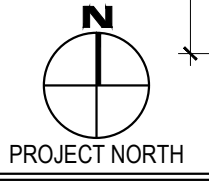

No.	REVISION/SUBMISSION	DATE
		00/00/00


Liscum McCormack VanVoorhis LLP
 ARCHITECTURE 181 CHURCH STREET
 PLANNING INTERIORS Poughkeepsie, New York 12601
 PHONE 845-452-2268 FAX 845-452-3752

PROJECT
 JOHN HERBERT - NEW BUILDING
 JEANNE DRIVE
 MIDDLETOWN, NY


DRAWING
 PROPOSED FLOOR PLAN
 SECOND FLOOR

SEAL	DRAWN BY LR	PROJECT NUMBER 23019
	CHECKED BY RV	DATE 03/07/2023
A101		


FILE P:\2000\JOH # - JOB NAME\

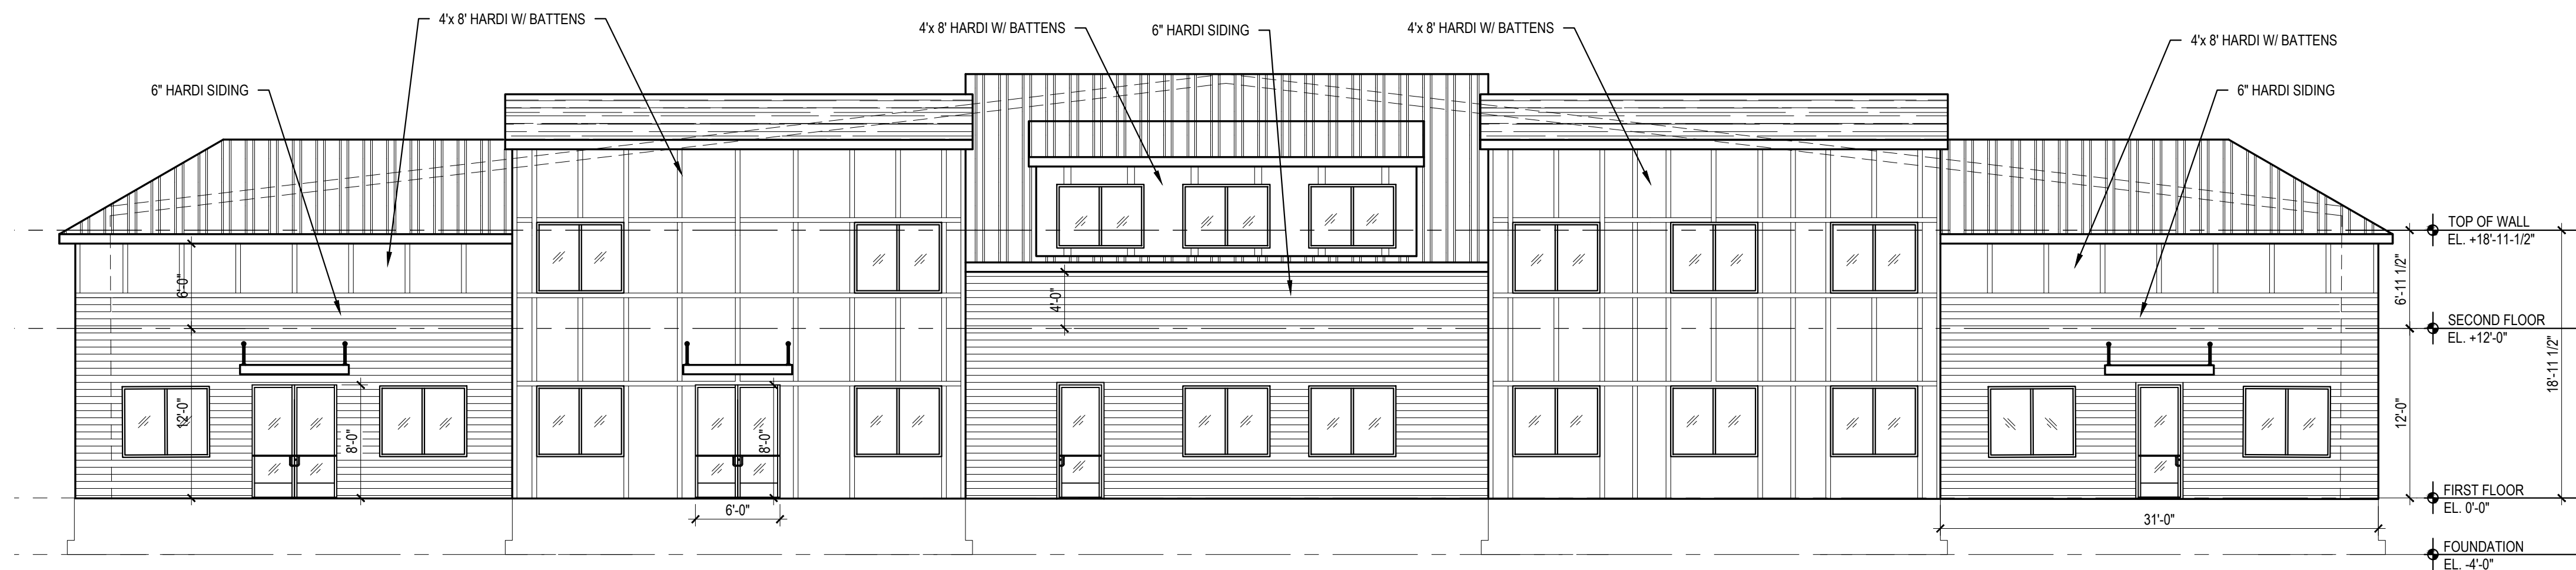


H-1 EXTERIOR ELEVATION
1/8"=1'-0" FRONT VIEW

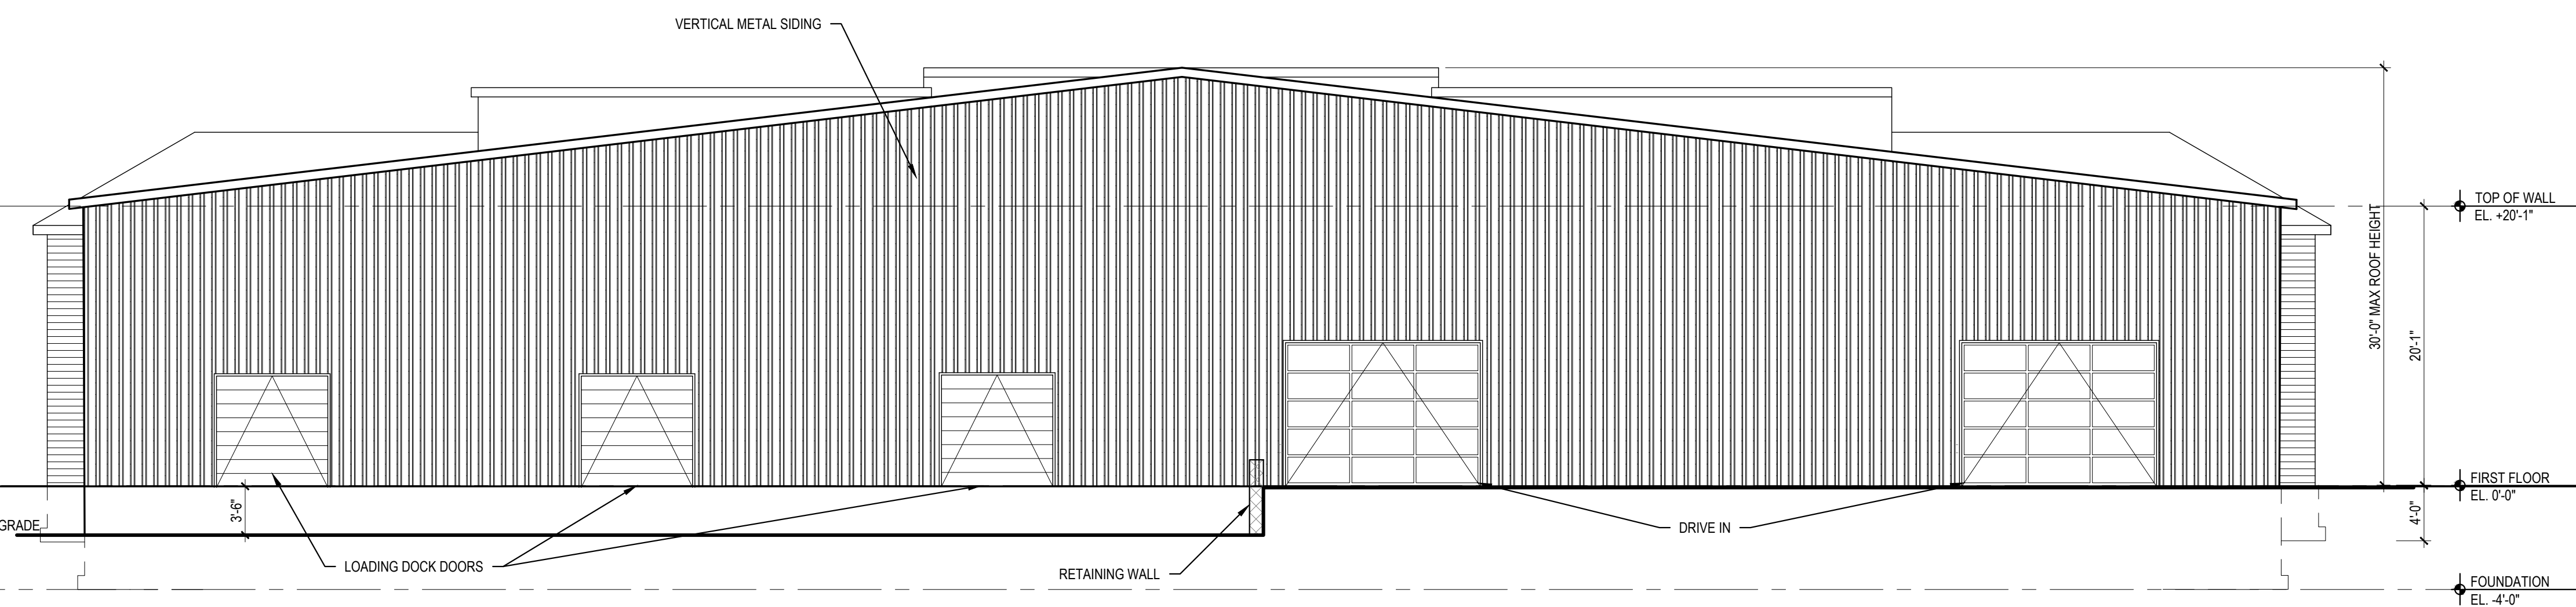

G-1 EXTERIOR ELEVATION
1/8"=1'-0" REAR VIEW

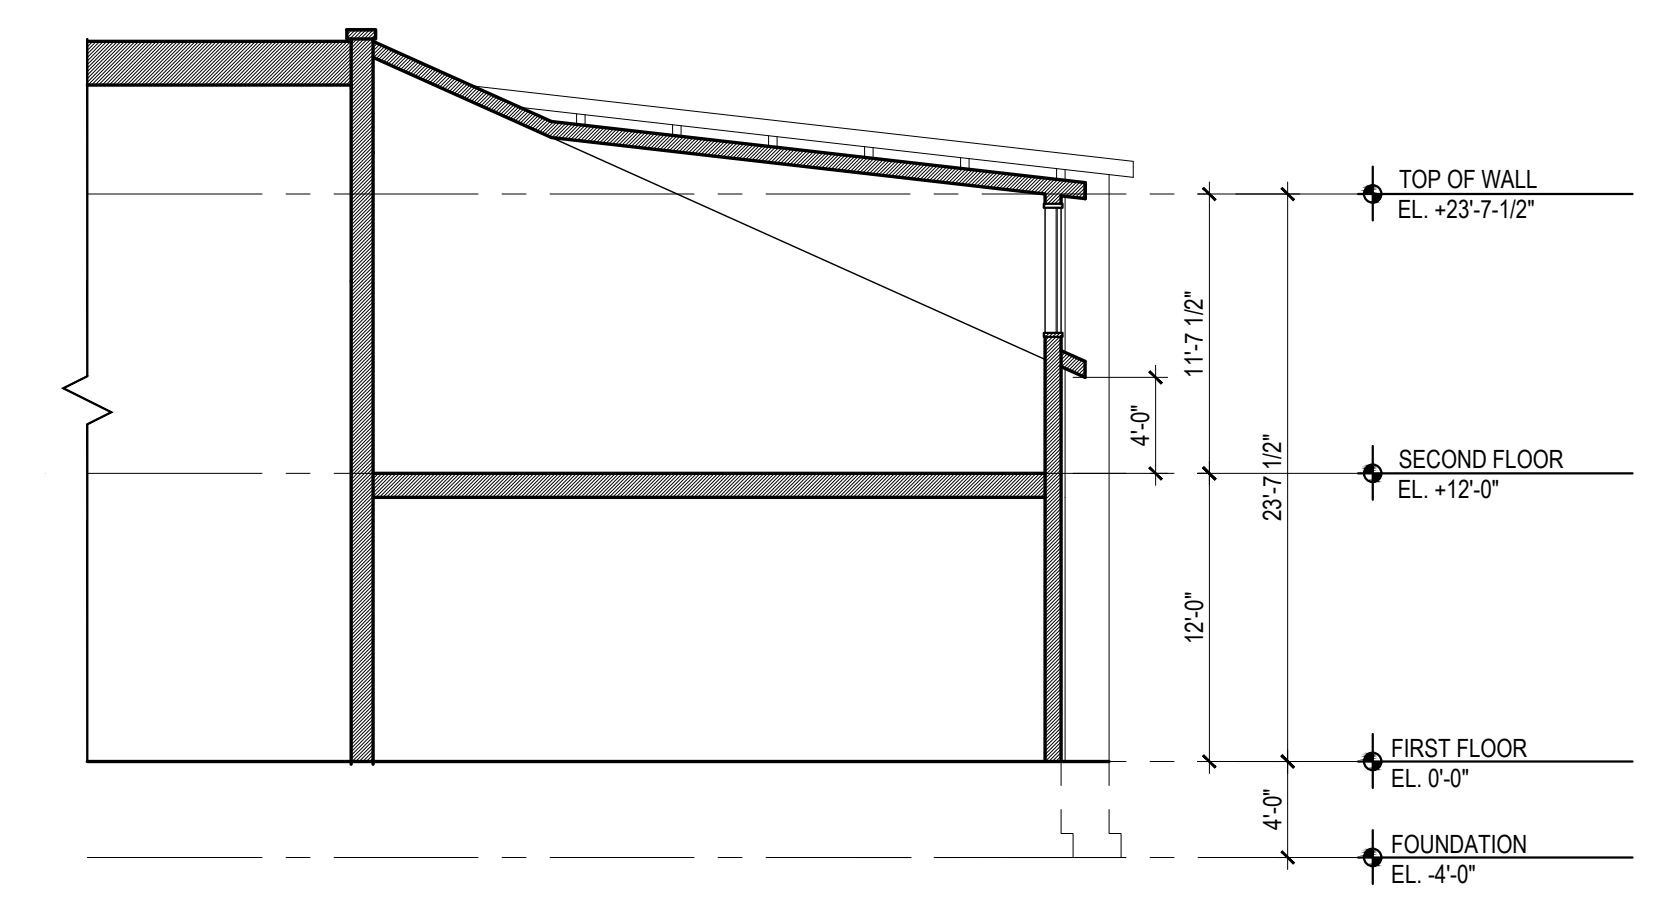

G-13 BUILDING SECTION
1/8"=1'-0" SECTION THRU DORMER

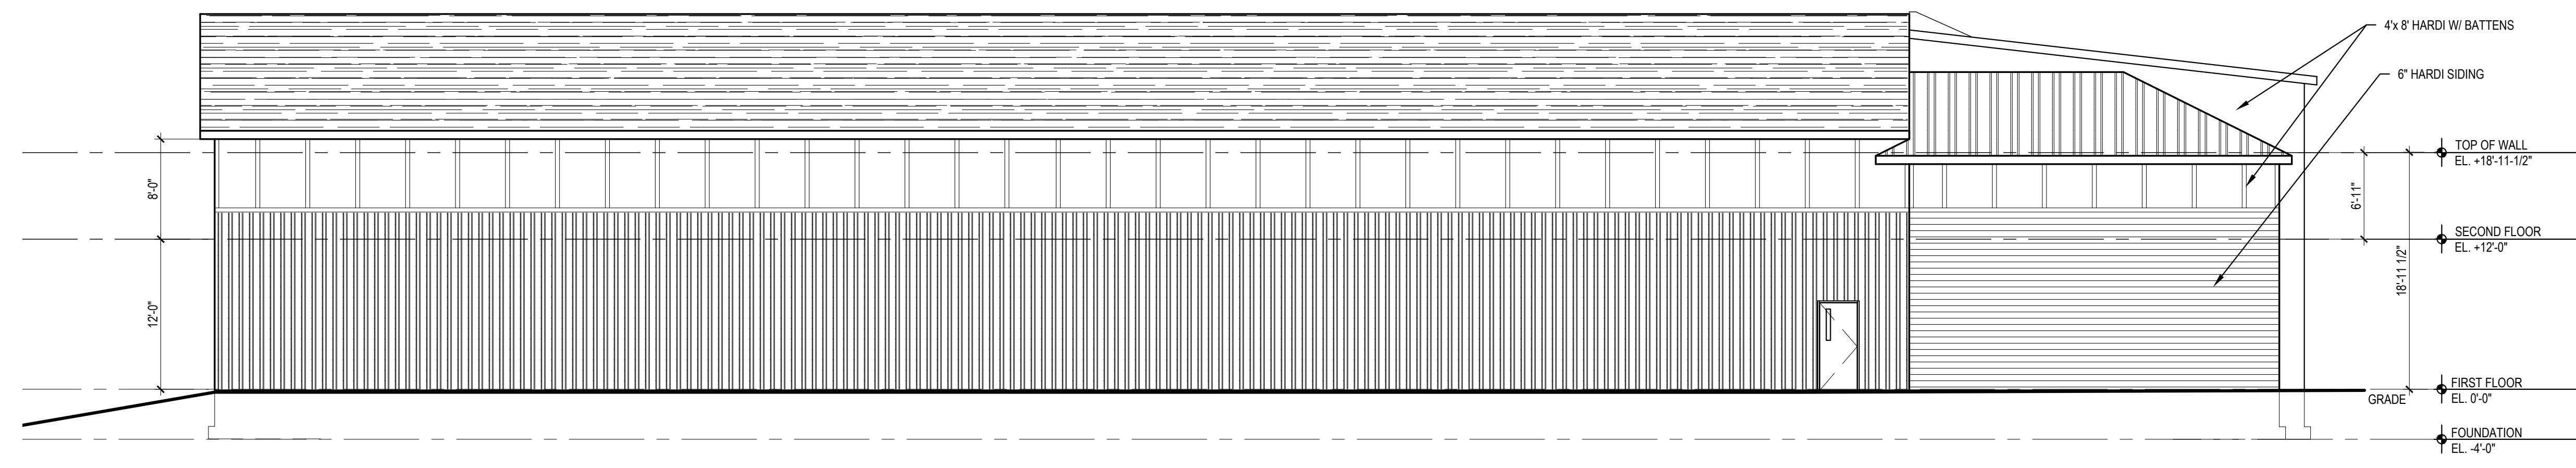

A-1 EXTERIOR ELEVATION
1/8"=1'-0"

No.	REVISION/SUBMISSION	DATE
		00/00/00

Liscum McCormack VanVoorhis LLP
ARCHITECTURE
181 CHURCH STREET
POUGHKEEPSIE, NEW YORK 12601
PLANNING INTERIORS PHONE 845-452-2268 FAX 845-452-3752

PROJECT
JOHN HERBERT - NEW BUILDING
JEANNE DRIVE
MIDDLETOWN, NY

DRAWING
EXTERIOR ELEVATIONS & BLDG SECTION

SEAL	DRAWN BY LR	PROJECT NUMBER 23019
	CHECKED BY RV	DATE 03/07/2023
	DRAWING NUMBER A200	

FILE P:\2000\JOB # - JOB NAME

