



JEI LEARNING CENTER

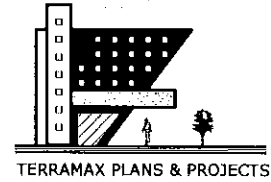

5835 ARROWCHASE CT.
KATY, TX 77449
(713) 933-4466

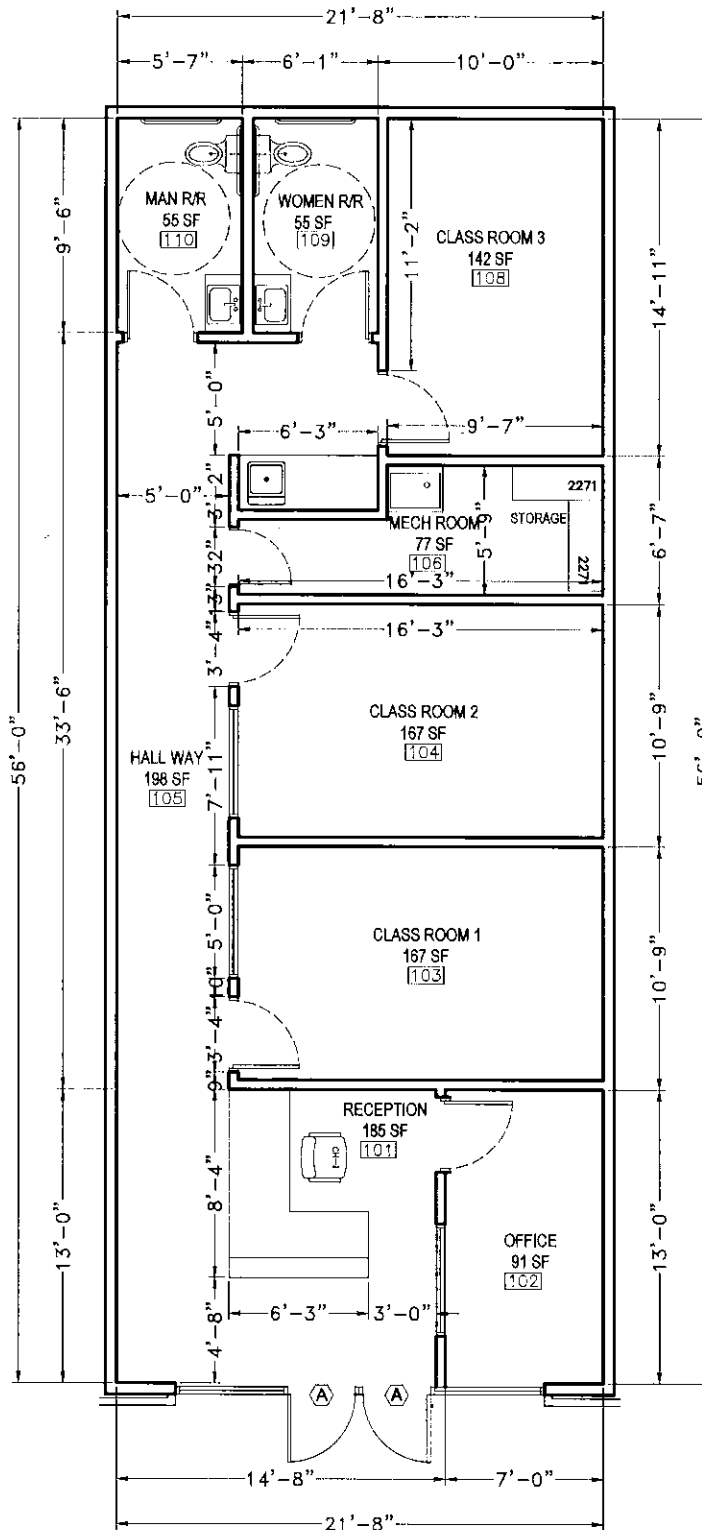

1 PROPOSED FLOOR PLAN
SCALE 3/16"=1'-0"