


1 EXISTING FIRST FLOOR PLAN 6,312 SF
SCALE: 1/8" = 1'-0"

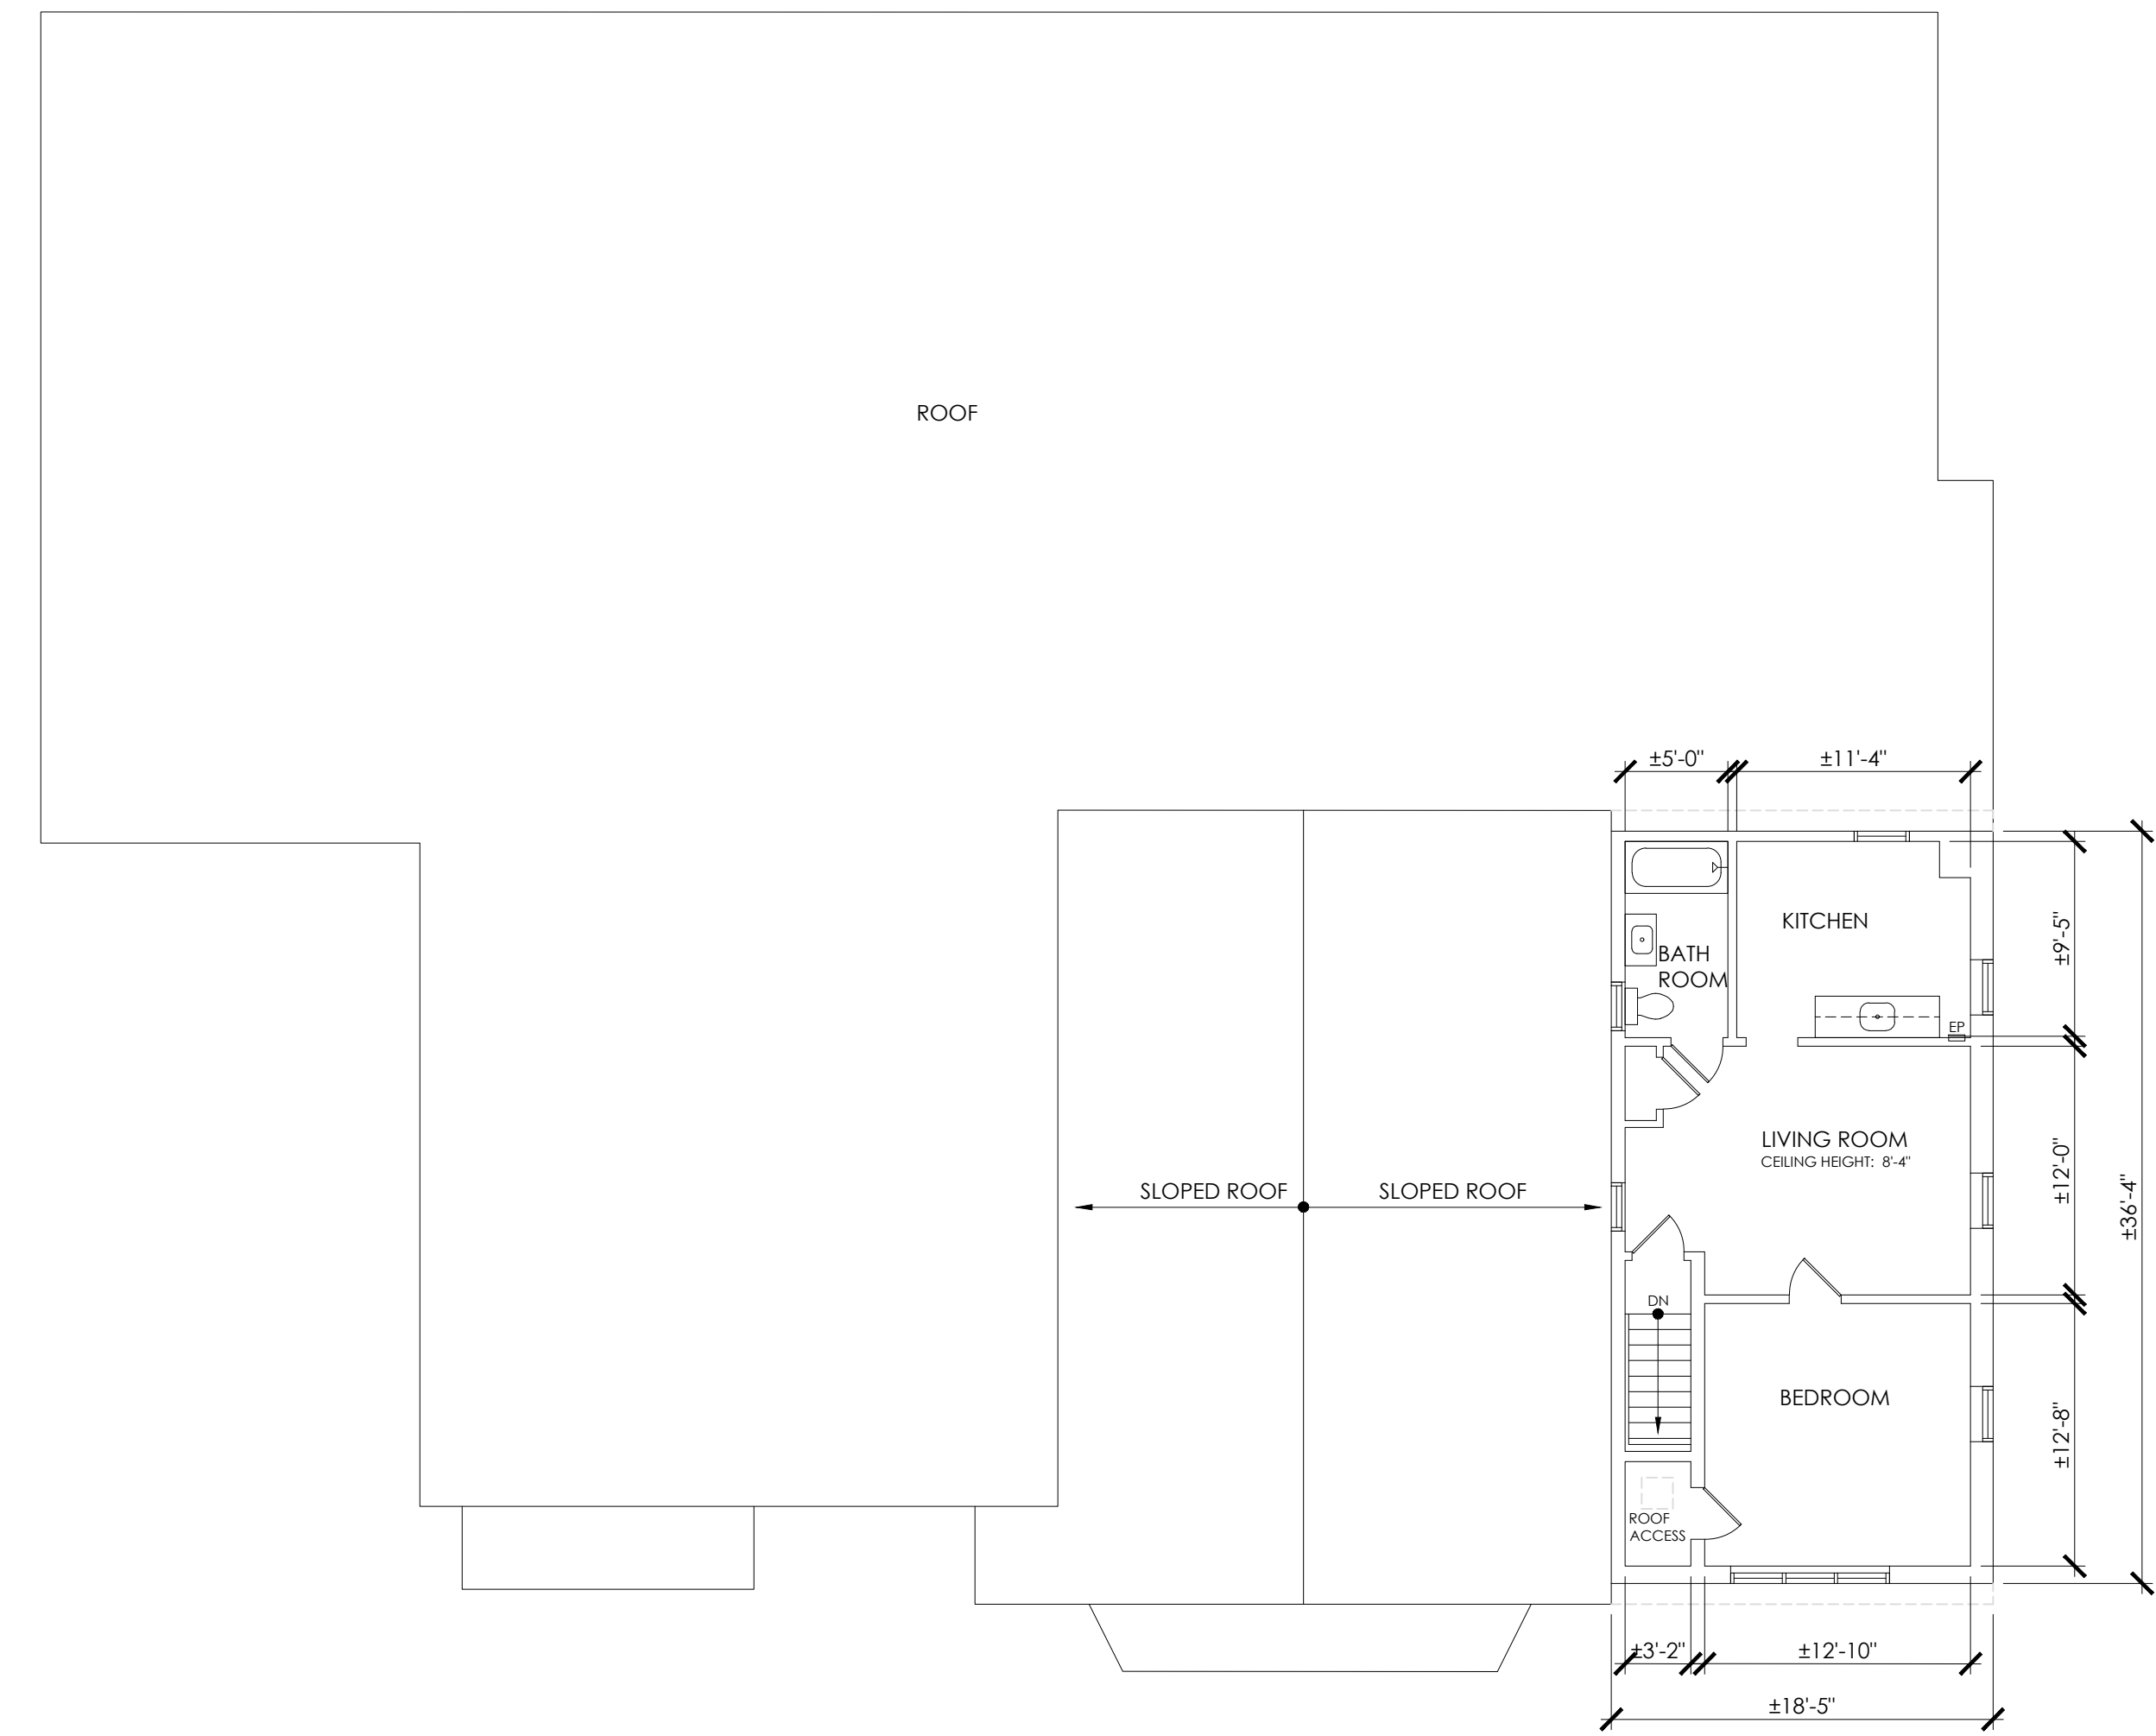

2 EXISTING SECOND FLOOR PLAN 668 SF
SCALE: 1/8" = 1'-0"

