


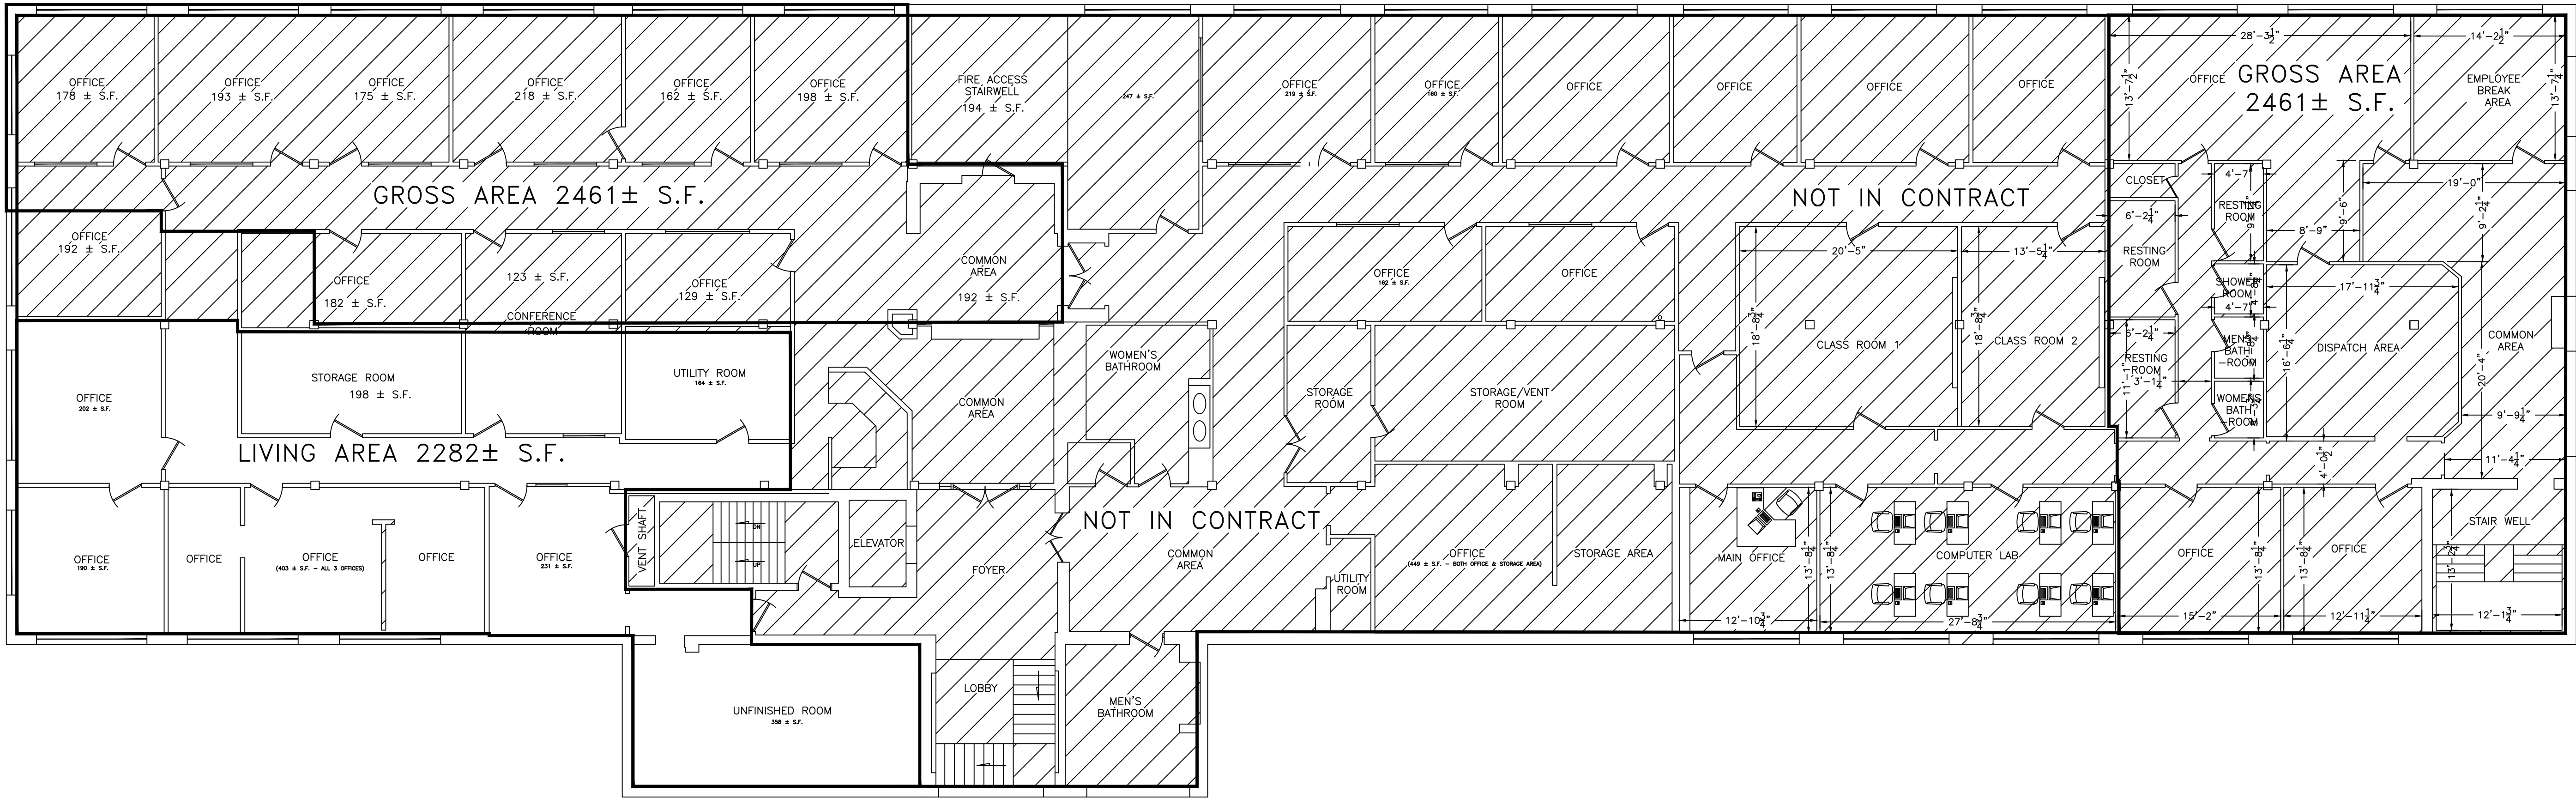

SECOND FLOOR PLAN
(TOTAL AREA INSIGHT 14,587± S.F.)

DATE	REVISION
All legal rights including, but not limited to, copyright and design patent rights, in the designs, arrangements and plans shown on this document are the property of RAV&Assoc., Inc. They may not be used or reused in whole or in part, except in connection with this project, without the prior written consent of RAV&Assoc., Inc. Written dimensions on these drawings shall have precedence over scaled dimensions. Contractors shall verify and be responsible for all dimensions and conditions on this project, and RAV&Assoc., Inc. must be notified of any variation from the dimensions and conditions shown by these drawings.	
INTERNATIONAL SCHOOL OF ADVANCED LEARNING 20 LINDEN STREET ALLSTON, MASSACHUSETTS	
RAV & Assoc., Inc. 21 HIGHLAND AVENUE NEEDHAM, MASSACHUSETTS 02494 TELEPHONE: (781) 449-8200 FAX: (781) 449-8205	
SCALE: 1/8"=1'	
APPROVED: R.A.V.	DESIGNED BY: A.A.
DATE: 08/30/23	DRAWN BY: A.A.
	CHECKED BY: R.A.V.
	DRAWING No. A1