


Issue	Date
Revisions	
PLANNING SUBMITTAL	9/11/2022

This document contains copyrighted information. Its contents may not be reproduced or used on other projects without the prior written consent of Tamara Soussan Design Inc., California 92612. All rights reserved.

MIXED USE DEVELOPMENT
207 N. EUCLID AVENUE ONTARIO, CA
 TAMARA SOUSSAN DESIGN 4501 ELM TREE LANE IRVINE CA (949) 922-0915

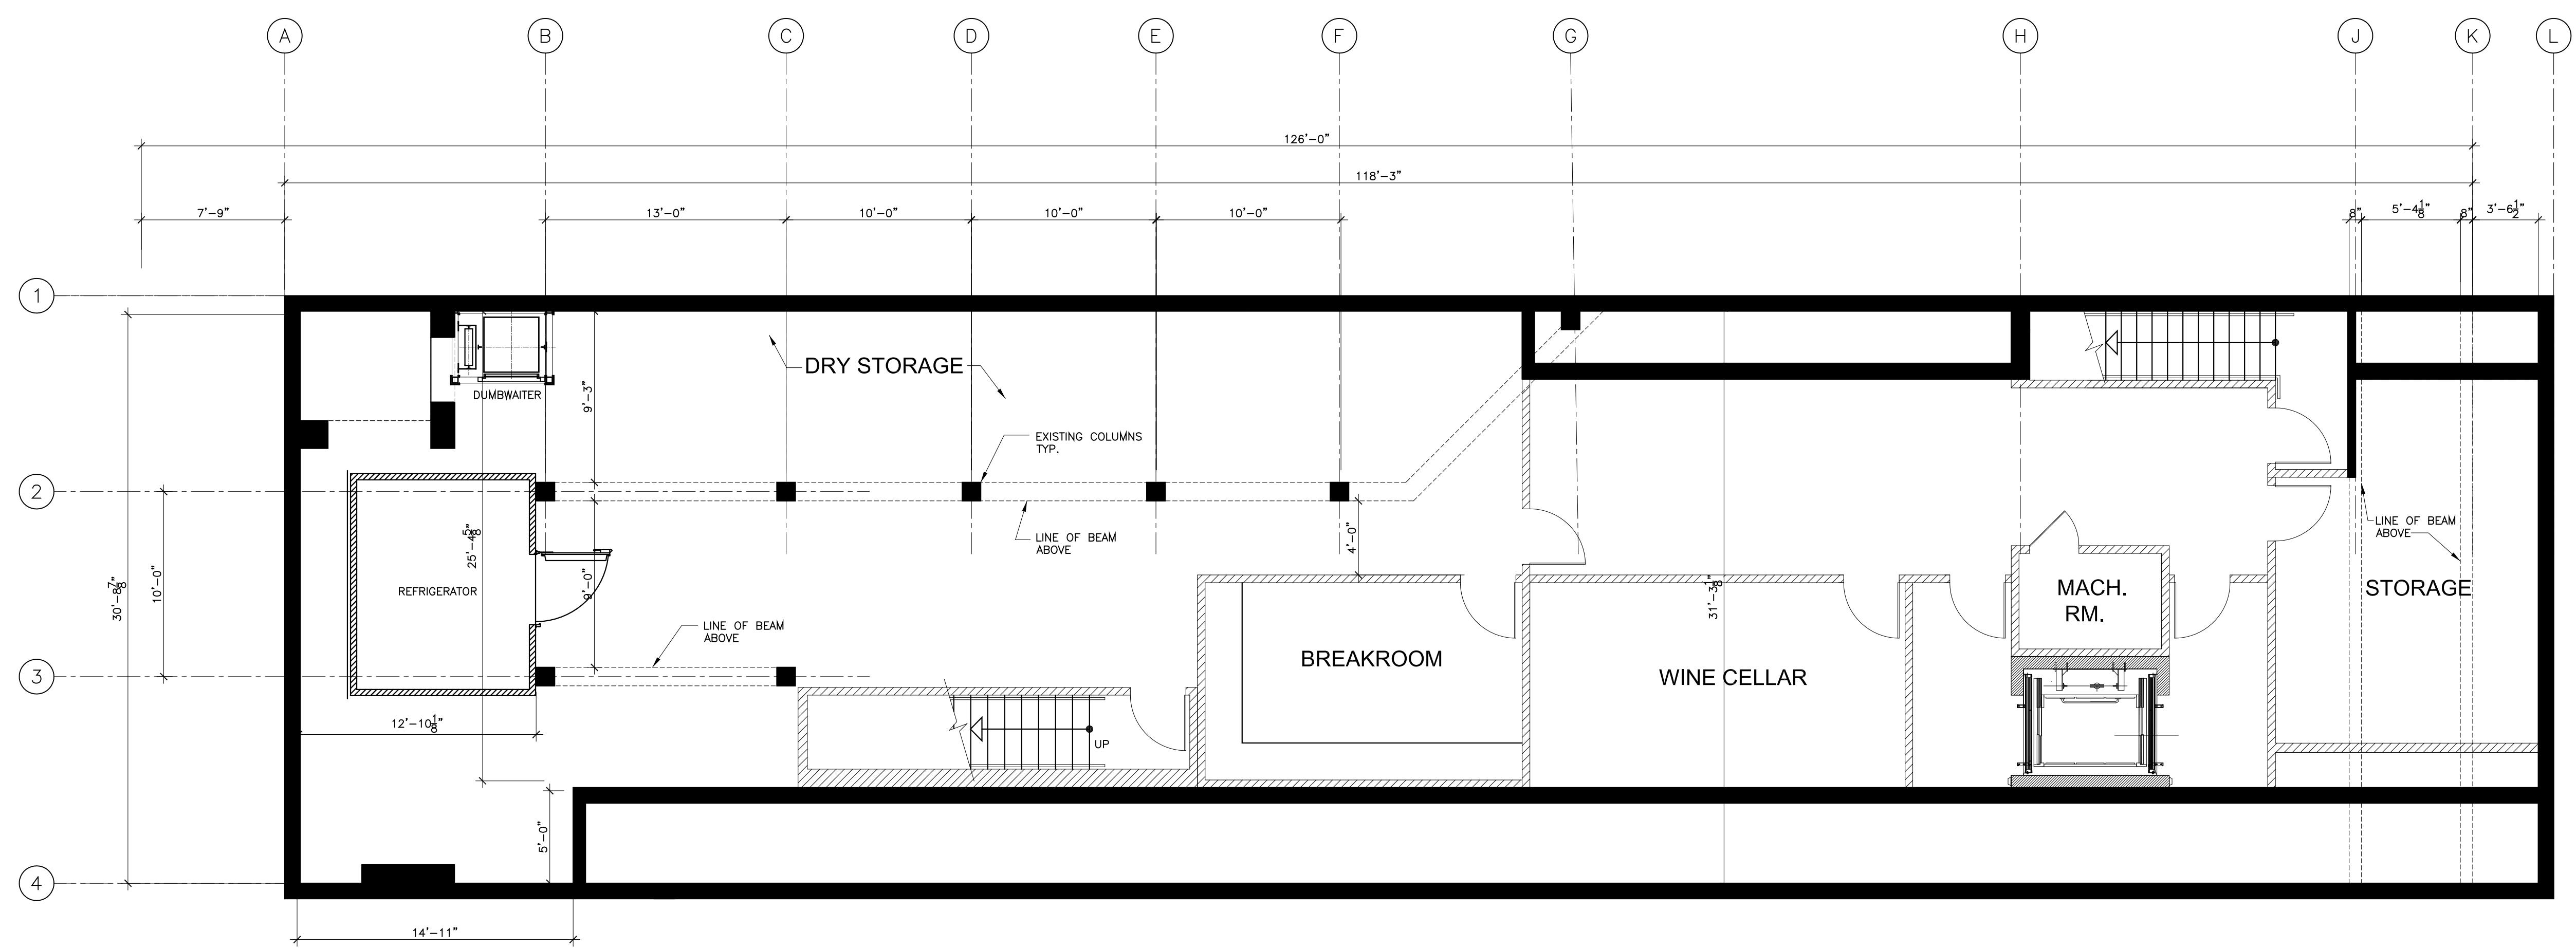

Sheet Title
FLOOR PLANS

Scale	Checked
Drawn TS	
Job No.	
Print Date / Series	
Sheet	
A - 2.1	
Of	Sheets

PROPOSED BASEMENT LEVEL SCALE 3/16"=1'-0" 1