


**401 S. EARL AVE. SUITE 1-B**  
**APPROX. AREA 1825 S.F.**

# 401 SOUTH EARL SUITE 2A

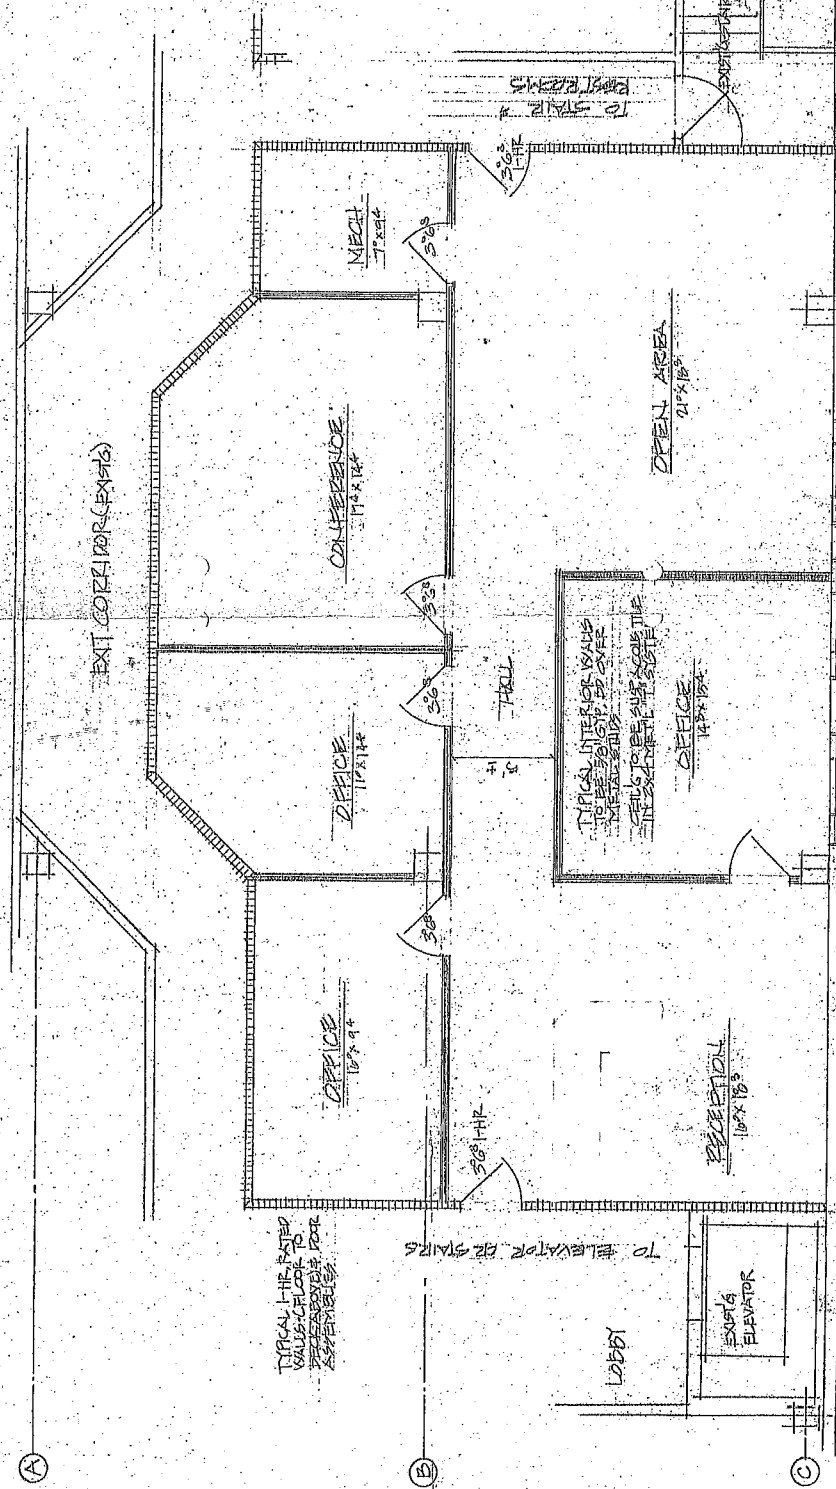

**KIEMER & ASSOCIATES**  
 Architects  
 1001 KENTAVILLE, SUITE 100  
 WILMINGTON, DE 19805


**CREATION LOGS, INC.**  
 1001 KENTAVILLE, SUITE 100  
 WILMINGTON, DE 19805

DATE: 10/1/03

SCALE: AS SHOWN


**2ND FLOOR PLAN**  
 AREA: 1,001 SF ±  
 DATE: 10/1/03

WATER MARK

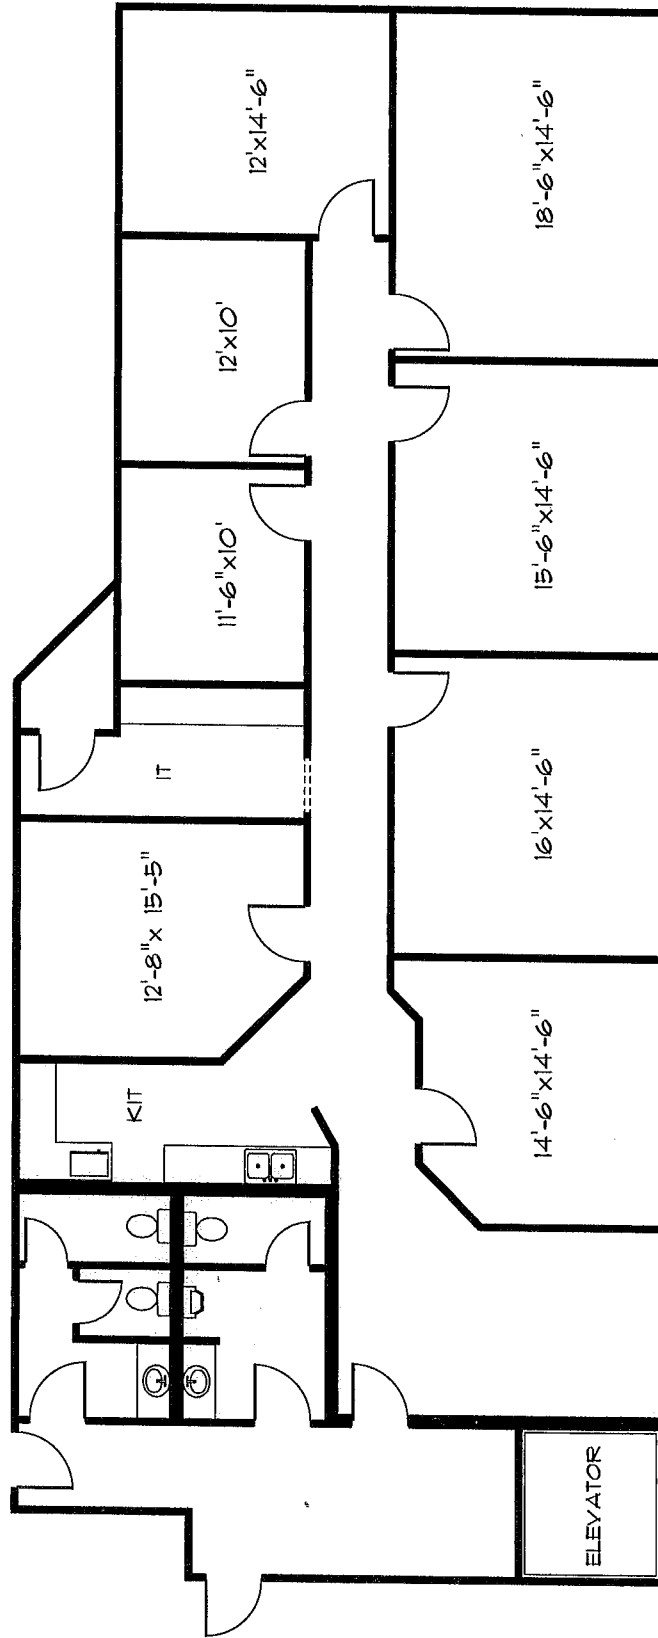

401 S EARL AVE 2161 SQ. FT.

SUITE 3A

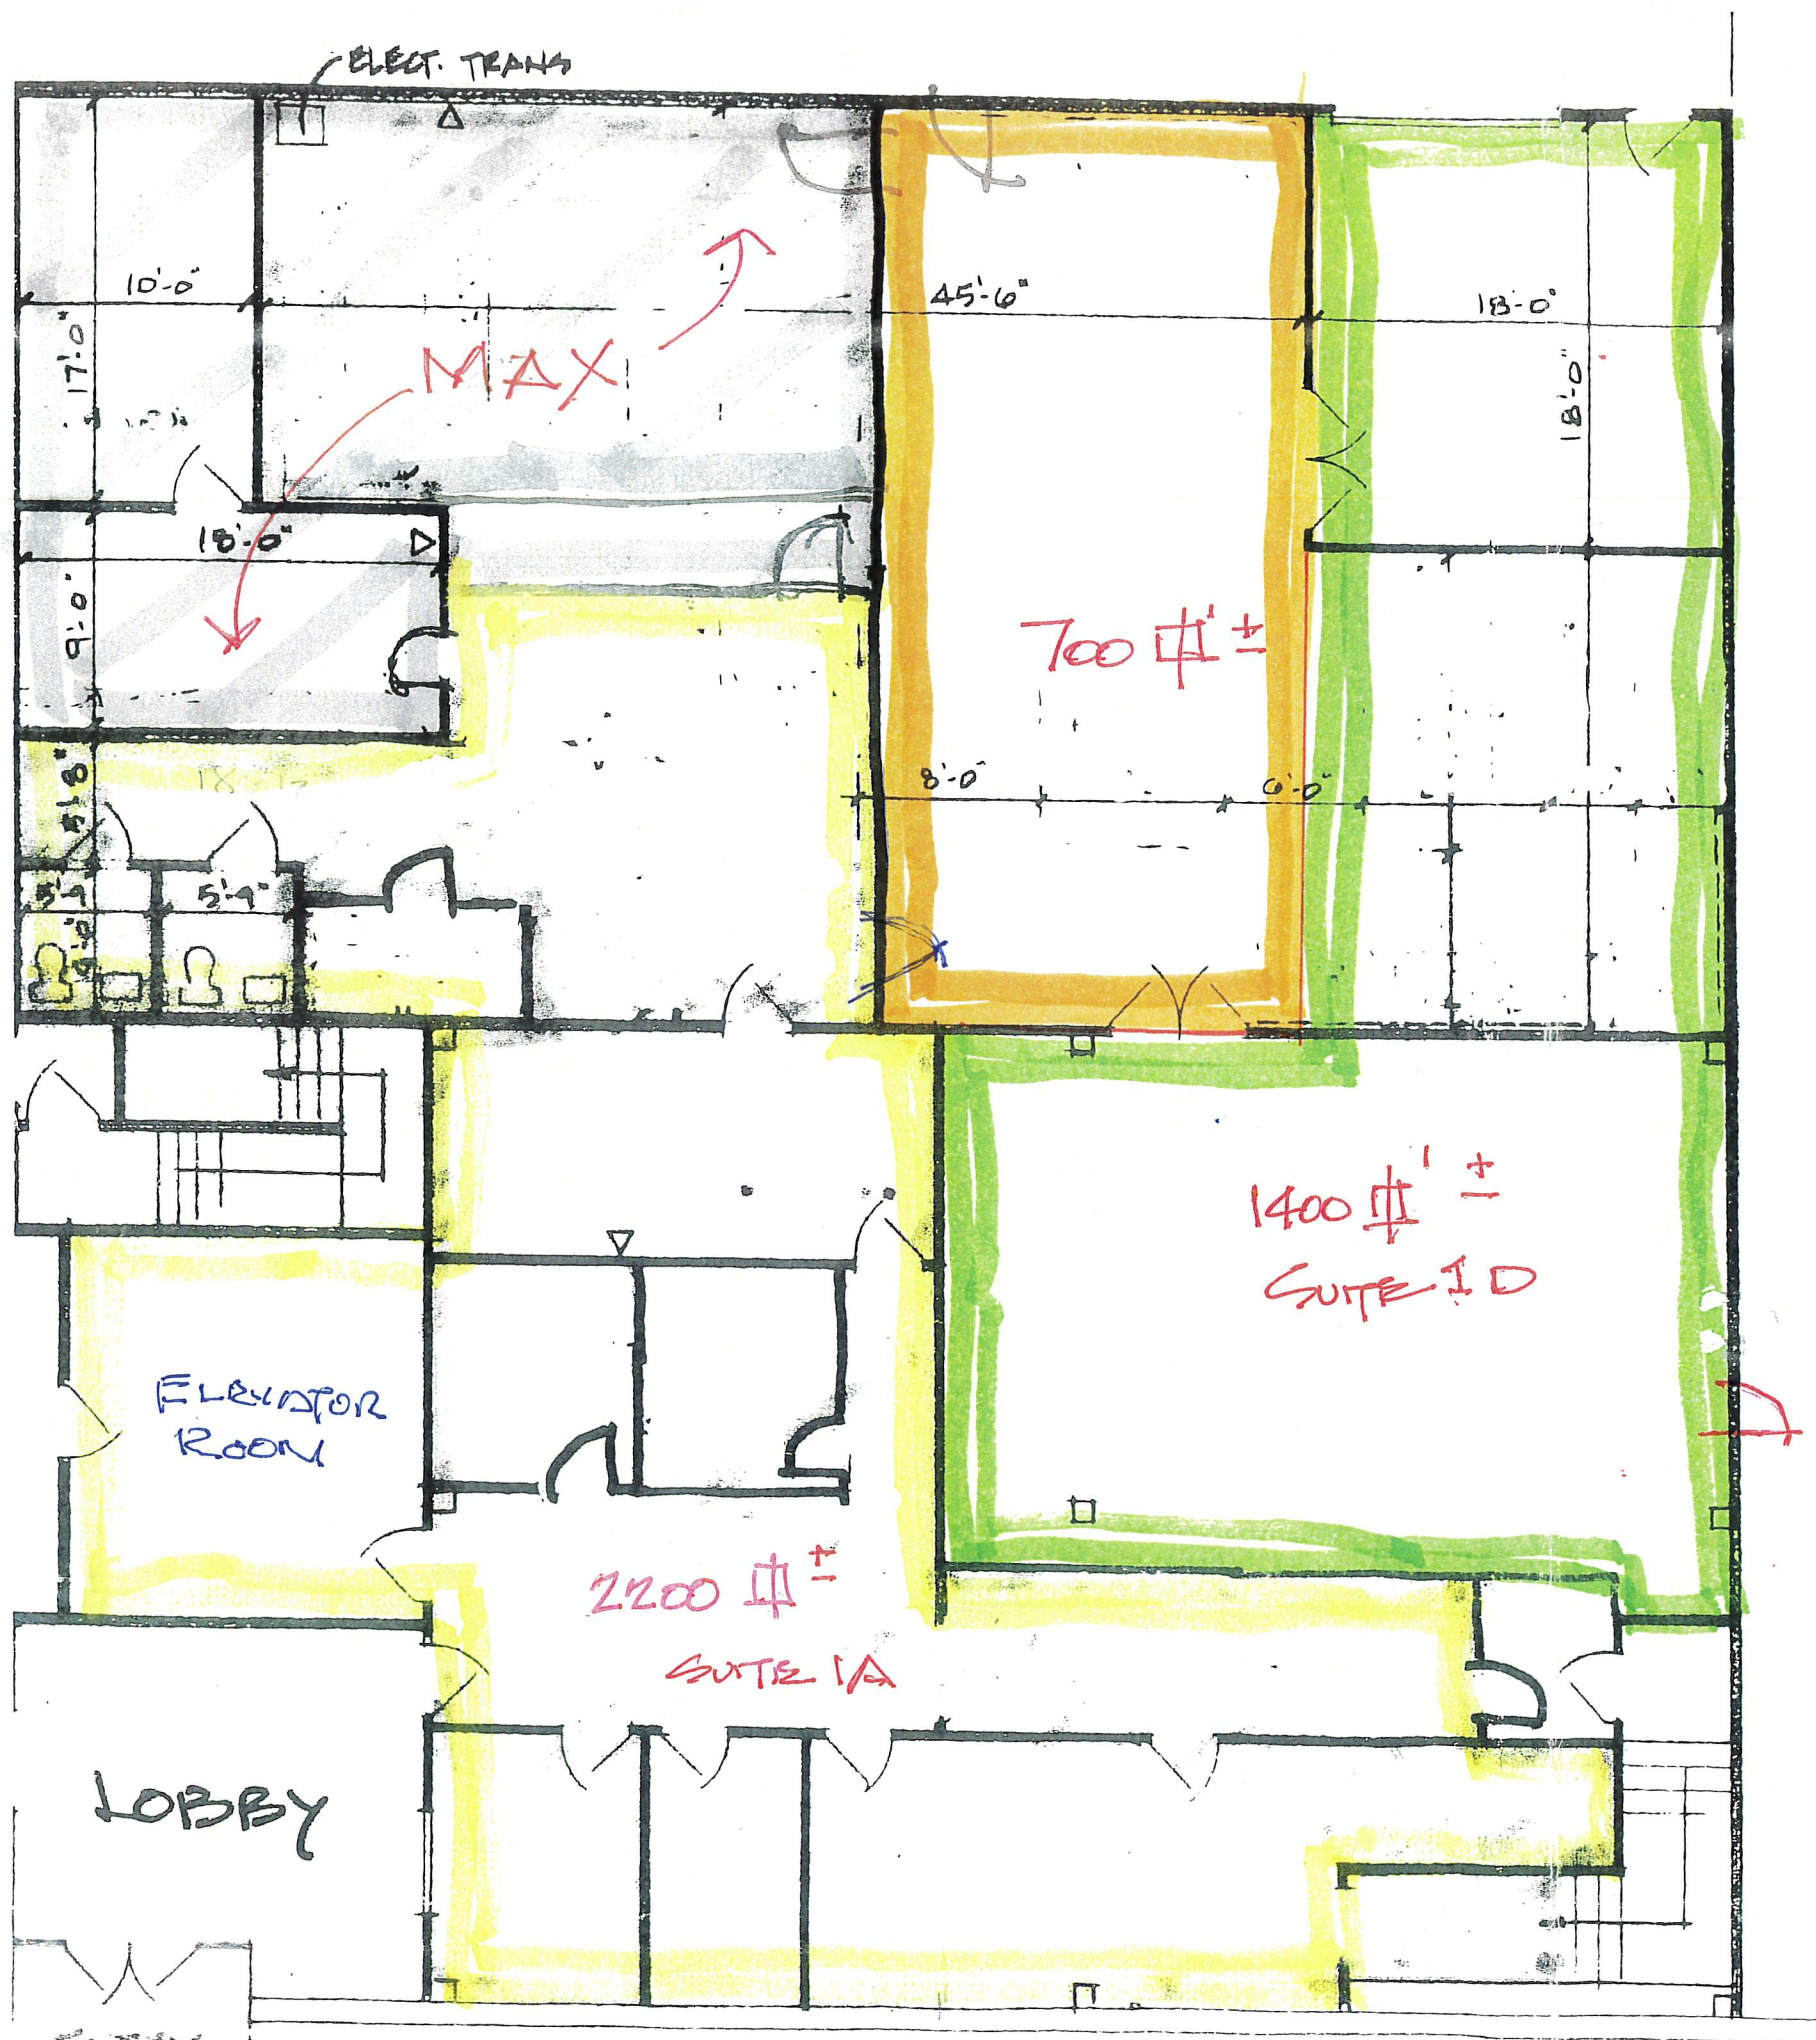

401 S. EARL AY



EXTERIOR WALL IS 2x6 CONSTR. (5 1/2")  
 D INDICATES PLINE  
 ALL DOOR 36"