



SOUTH-WEST ELEVATION
SCALE: 1/8" = 1'-0"

SOUTH-EAST ELEVATION
SCALE: 1/8" = 1'-0"

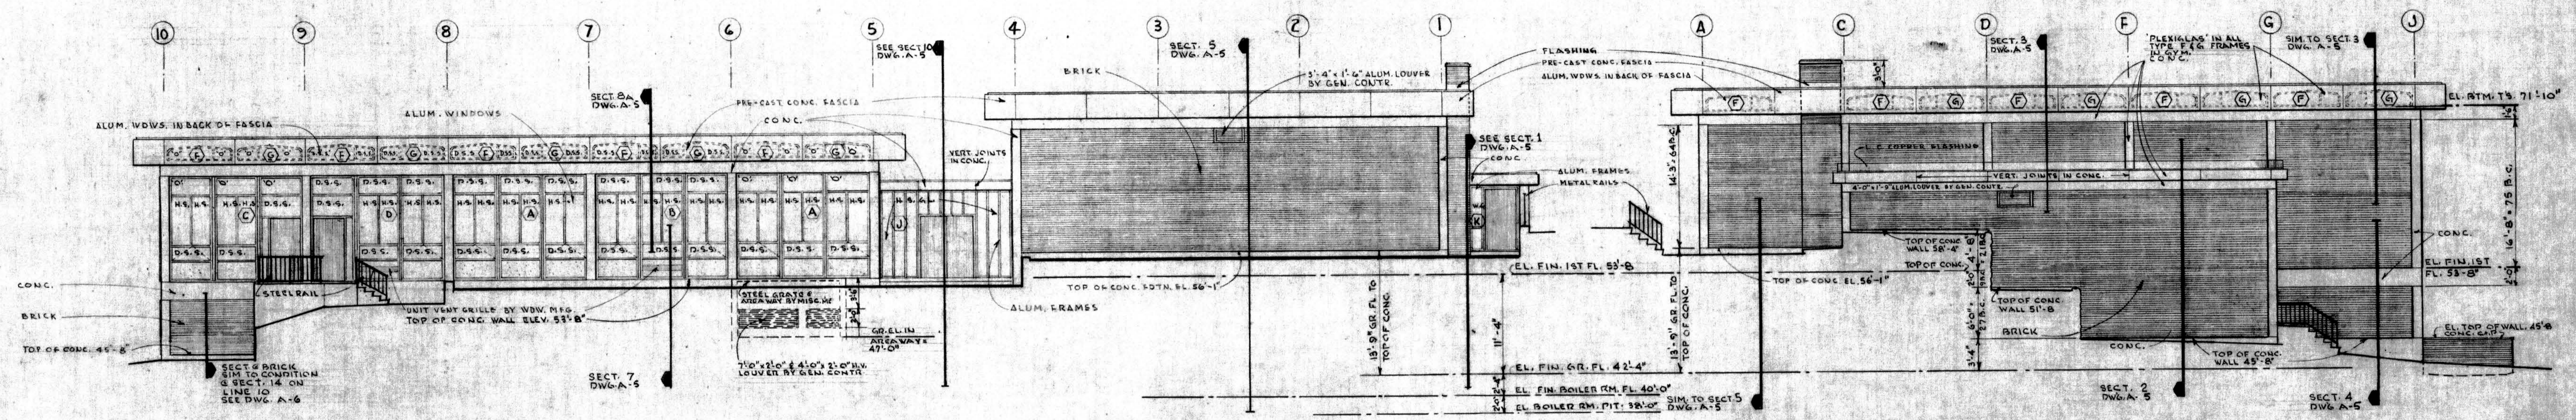


NORTH-EAST ELEVATION
SCALE: 1/8" = 1'-0"


NORTH-WEST ELEVATION
SCALE: 1/8" = 1'-0"

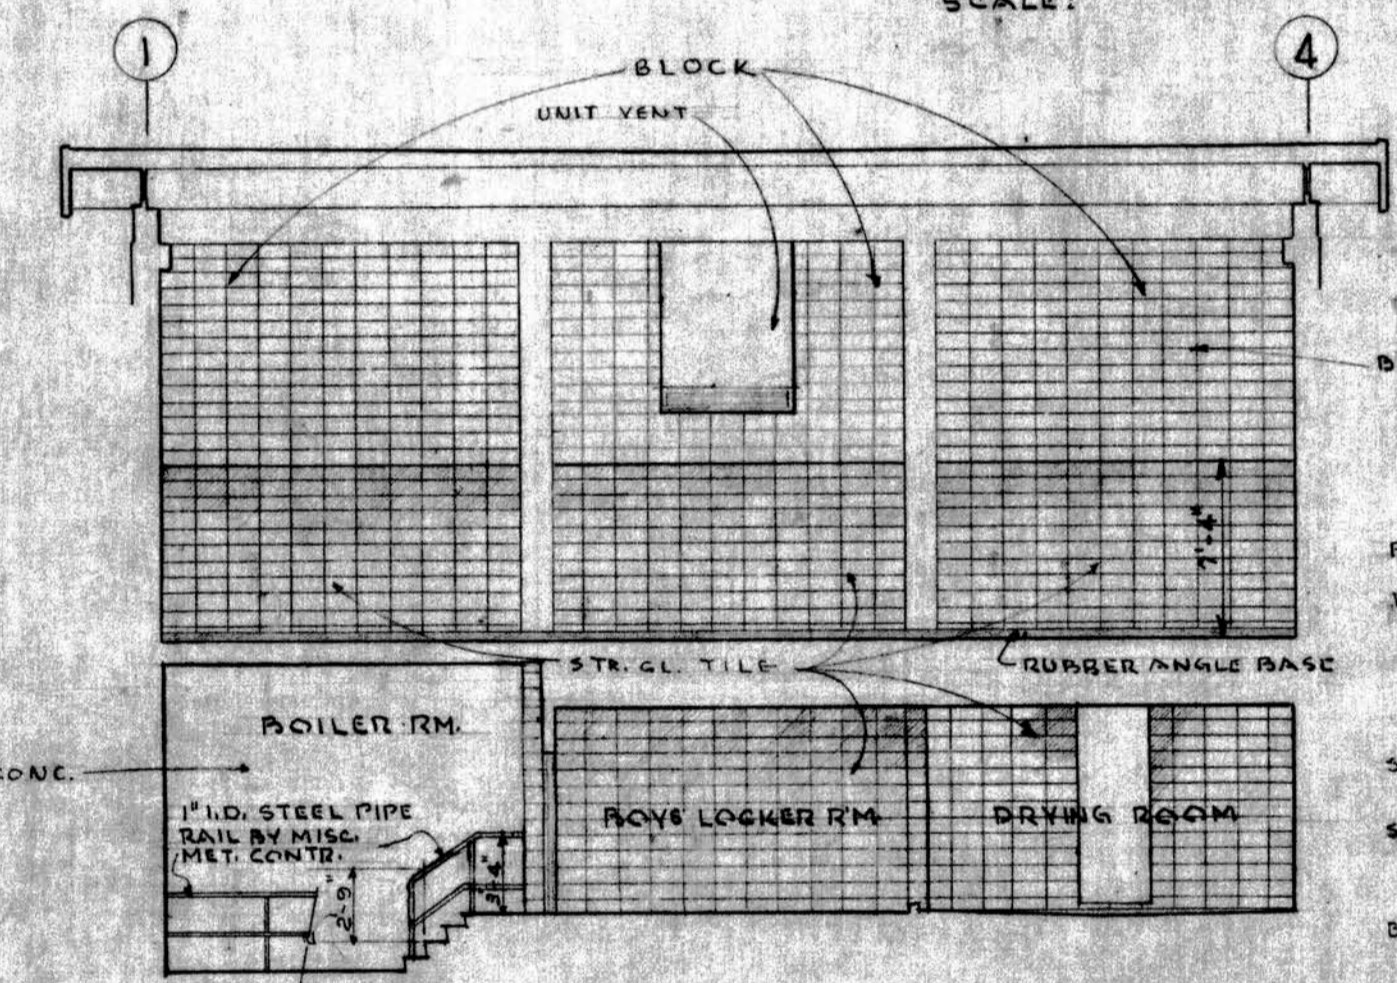


SECTION 'A' THRU GYMNASIUM-BOILER RM. & LOCKERS
SCALE: 1/8" = 1'-0"

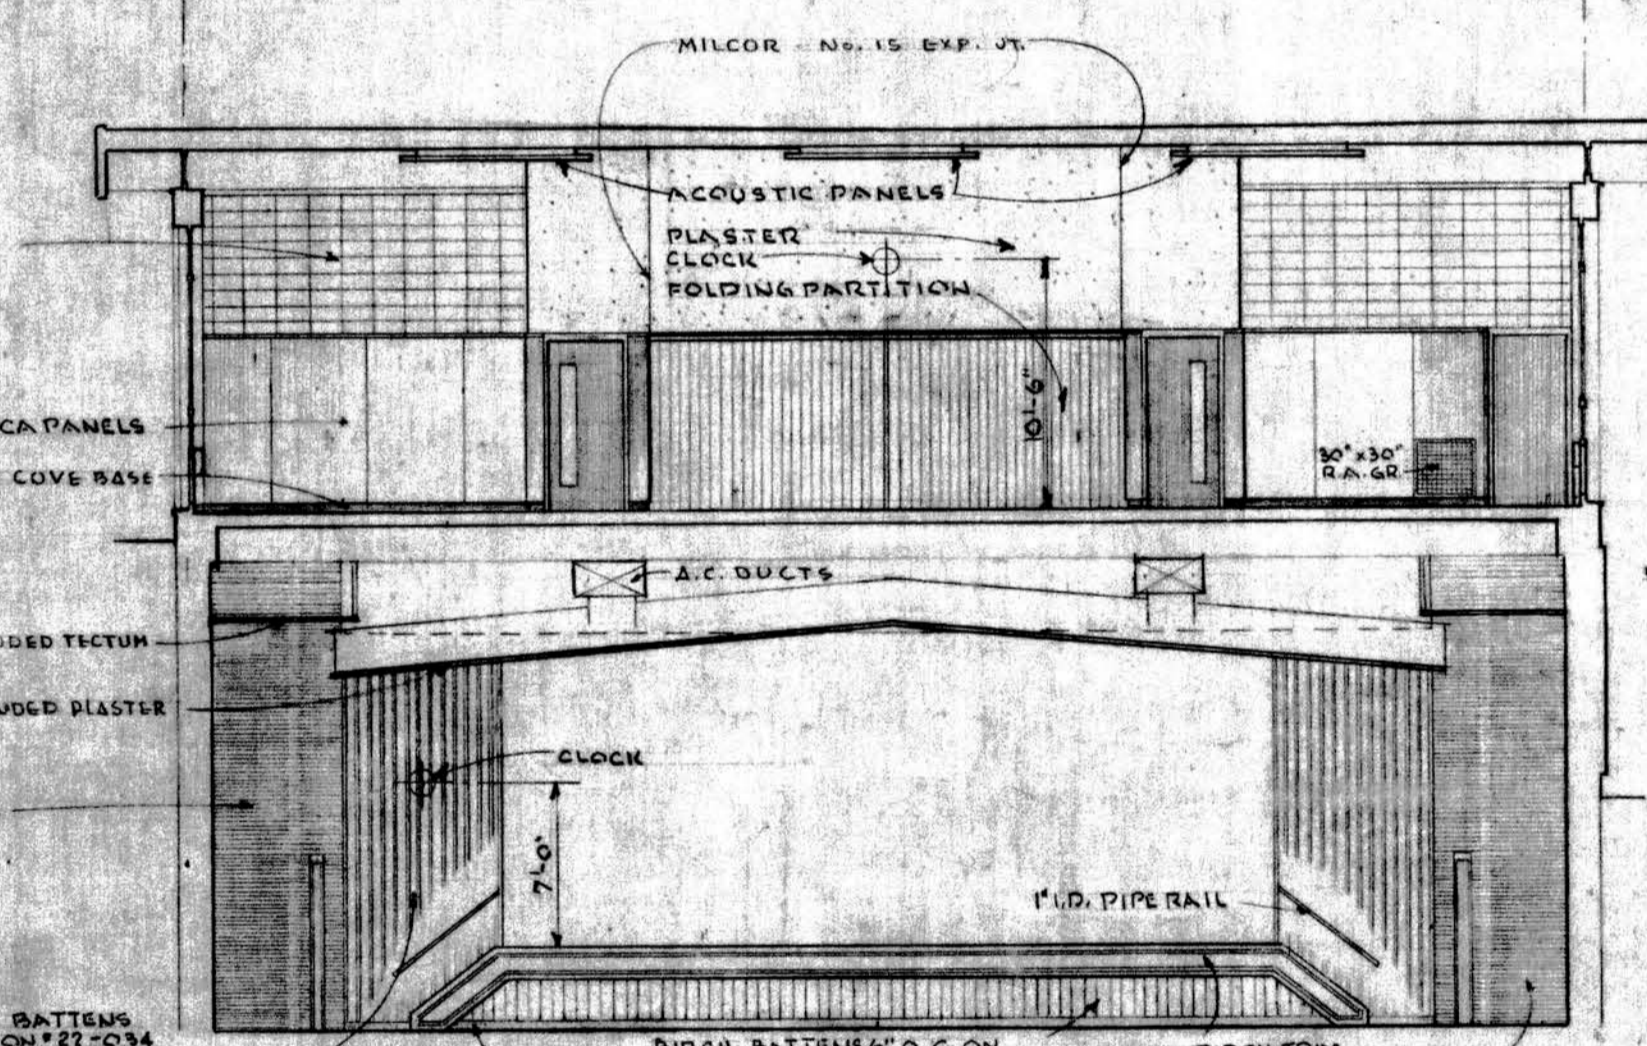


SECTION 'B' THRU AUDITORIUM & ALL PURPOSE RM.
SCALE: 1/8" = 1'-0"

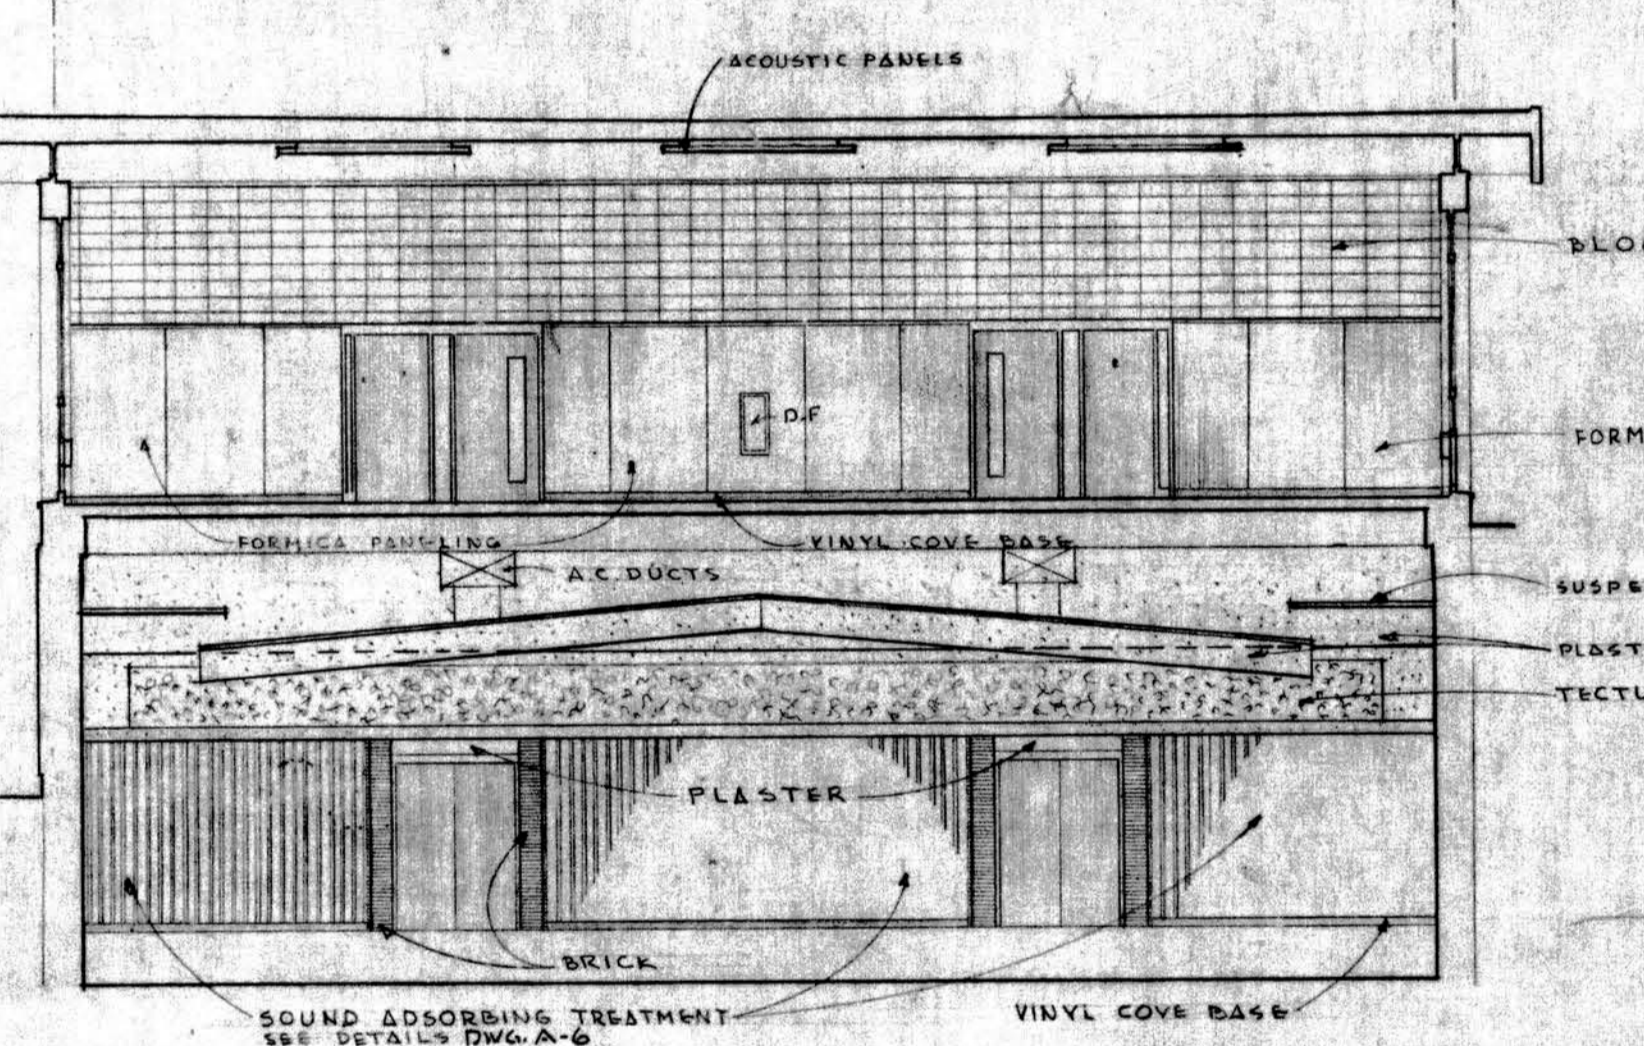


SECTION 'C' THRU AUDITORIUM & ALL PURPOSE RM.
SCALE: 1/8" = 1'-0"

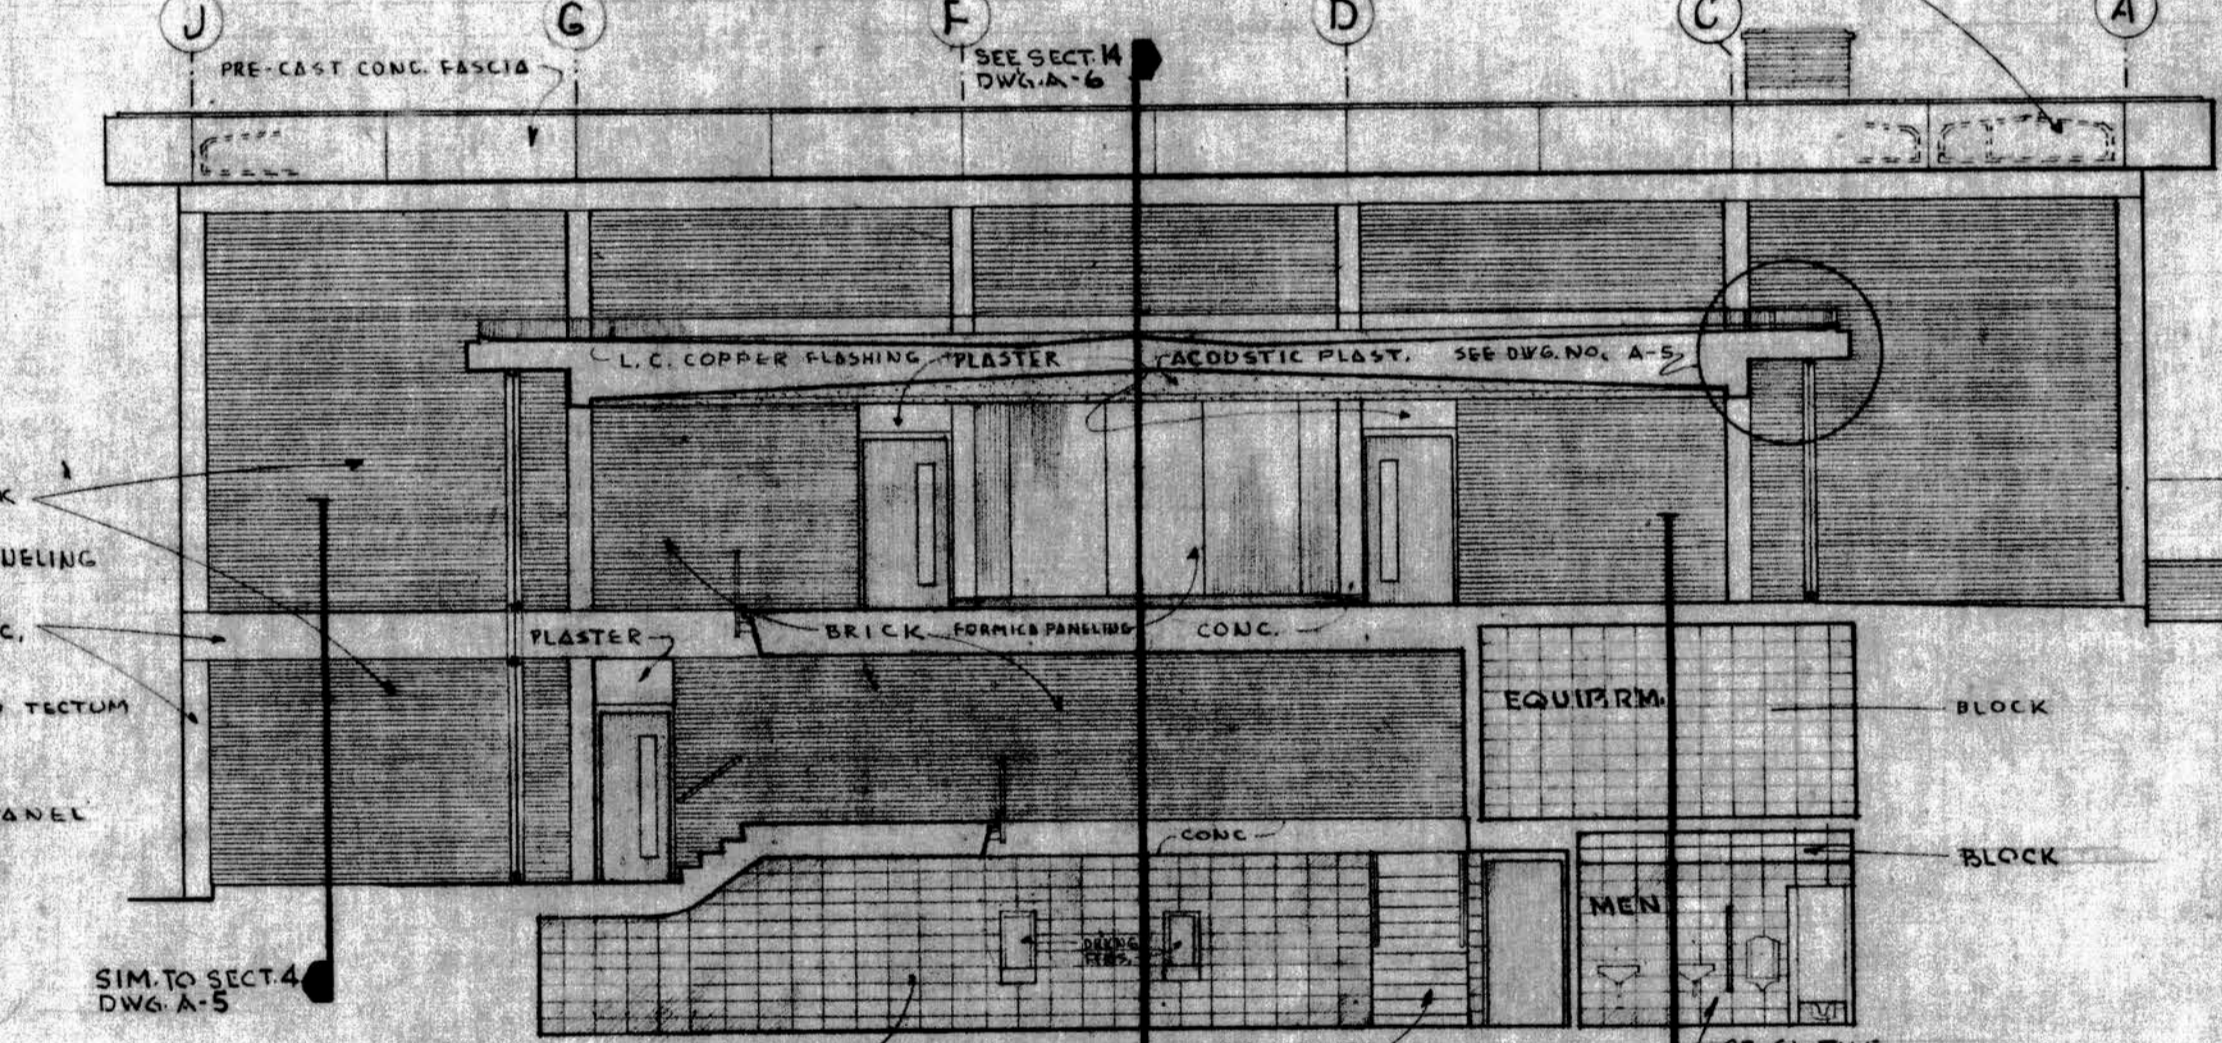


SECTION 'D' THRU LOBBY
SCALE: 1/8" = 1'-0"

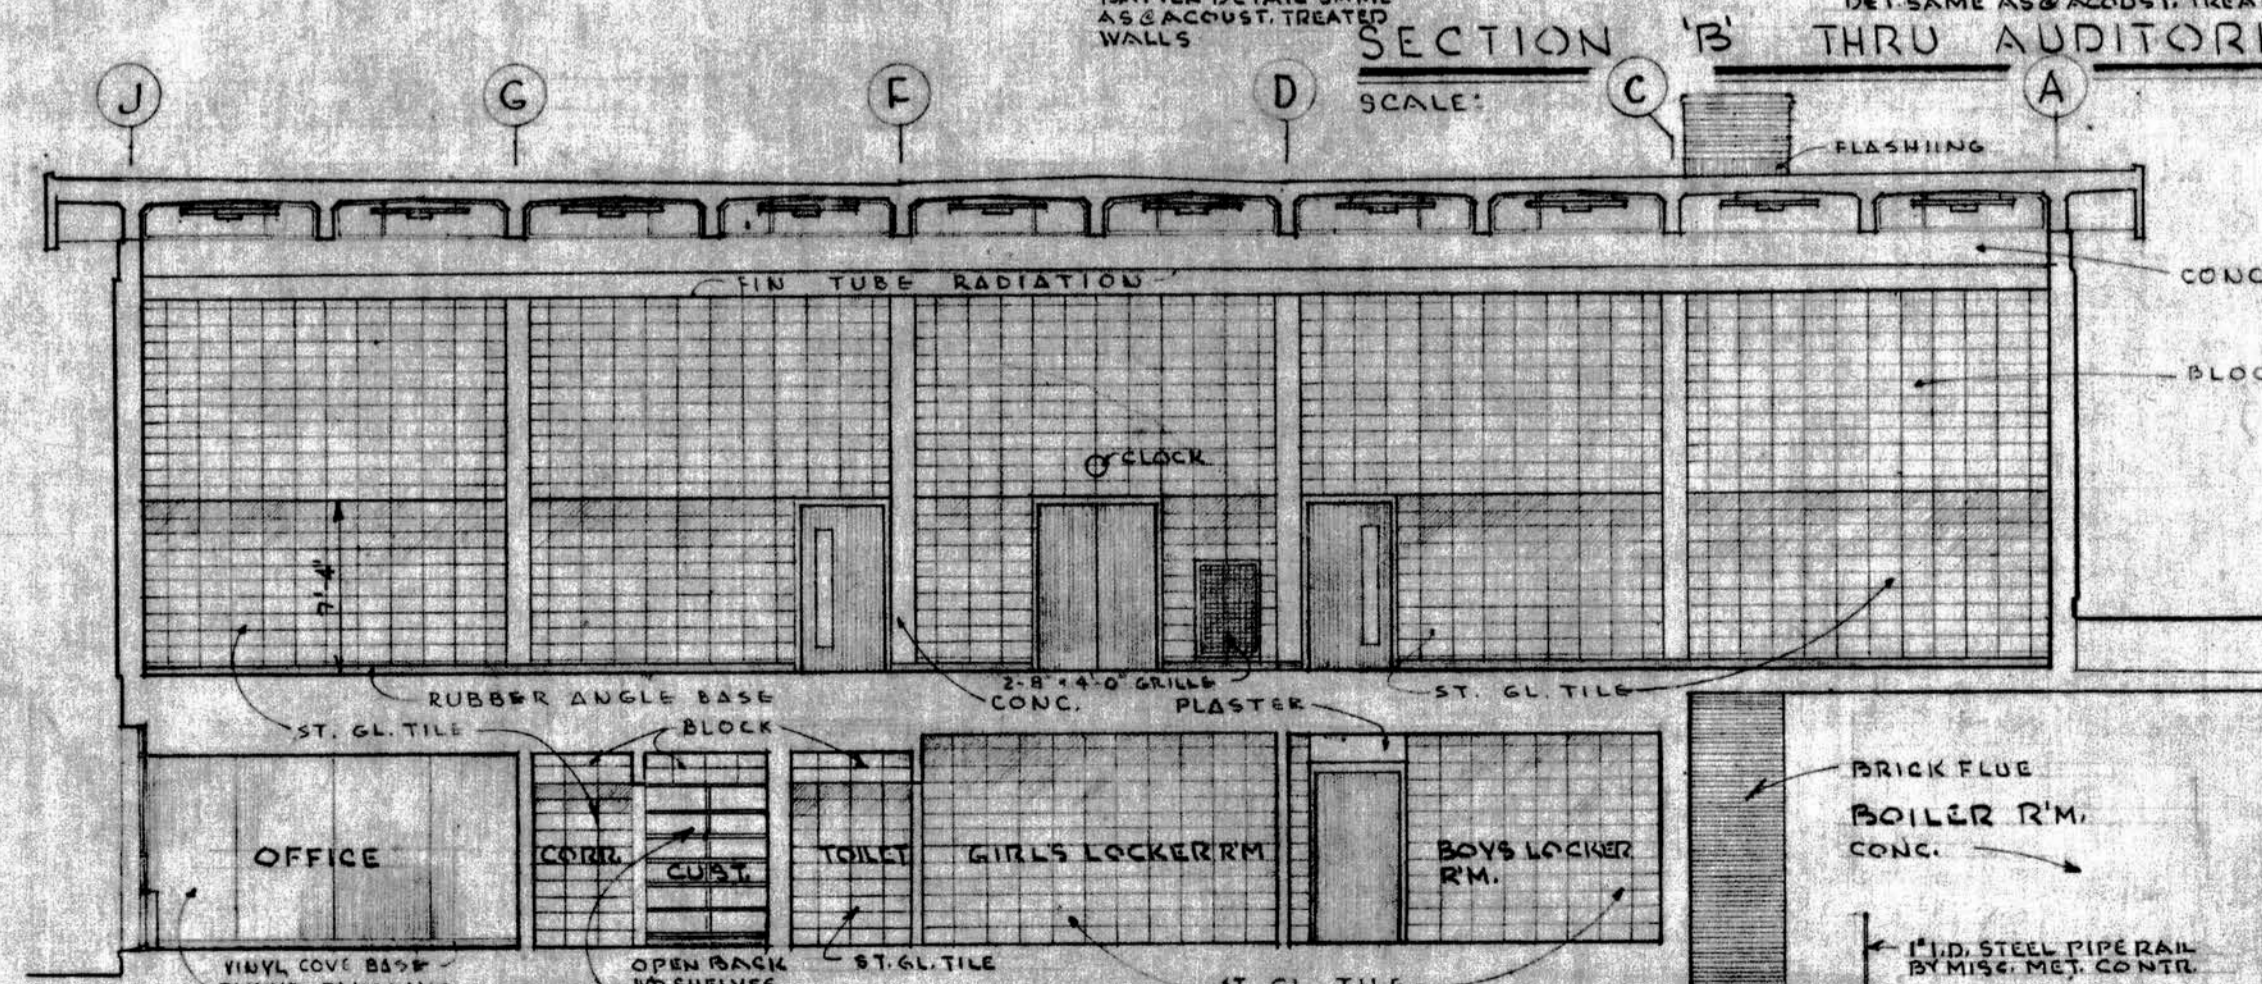

SECTION 'E' THRU GYMNASIUM-OFFICE-CUST. TOILET-LOCKERS & BOILER RM.
SCALE: 1/8" = 1'-0"

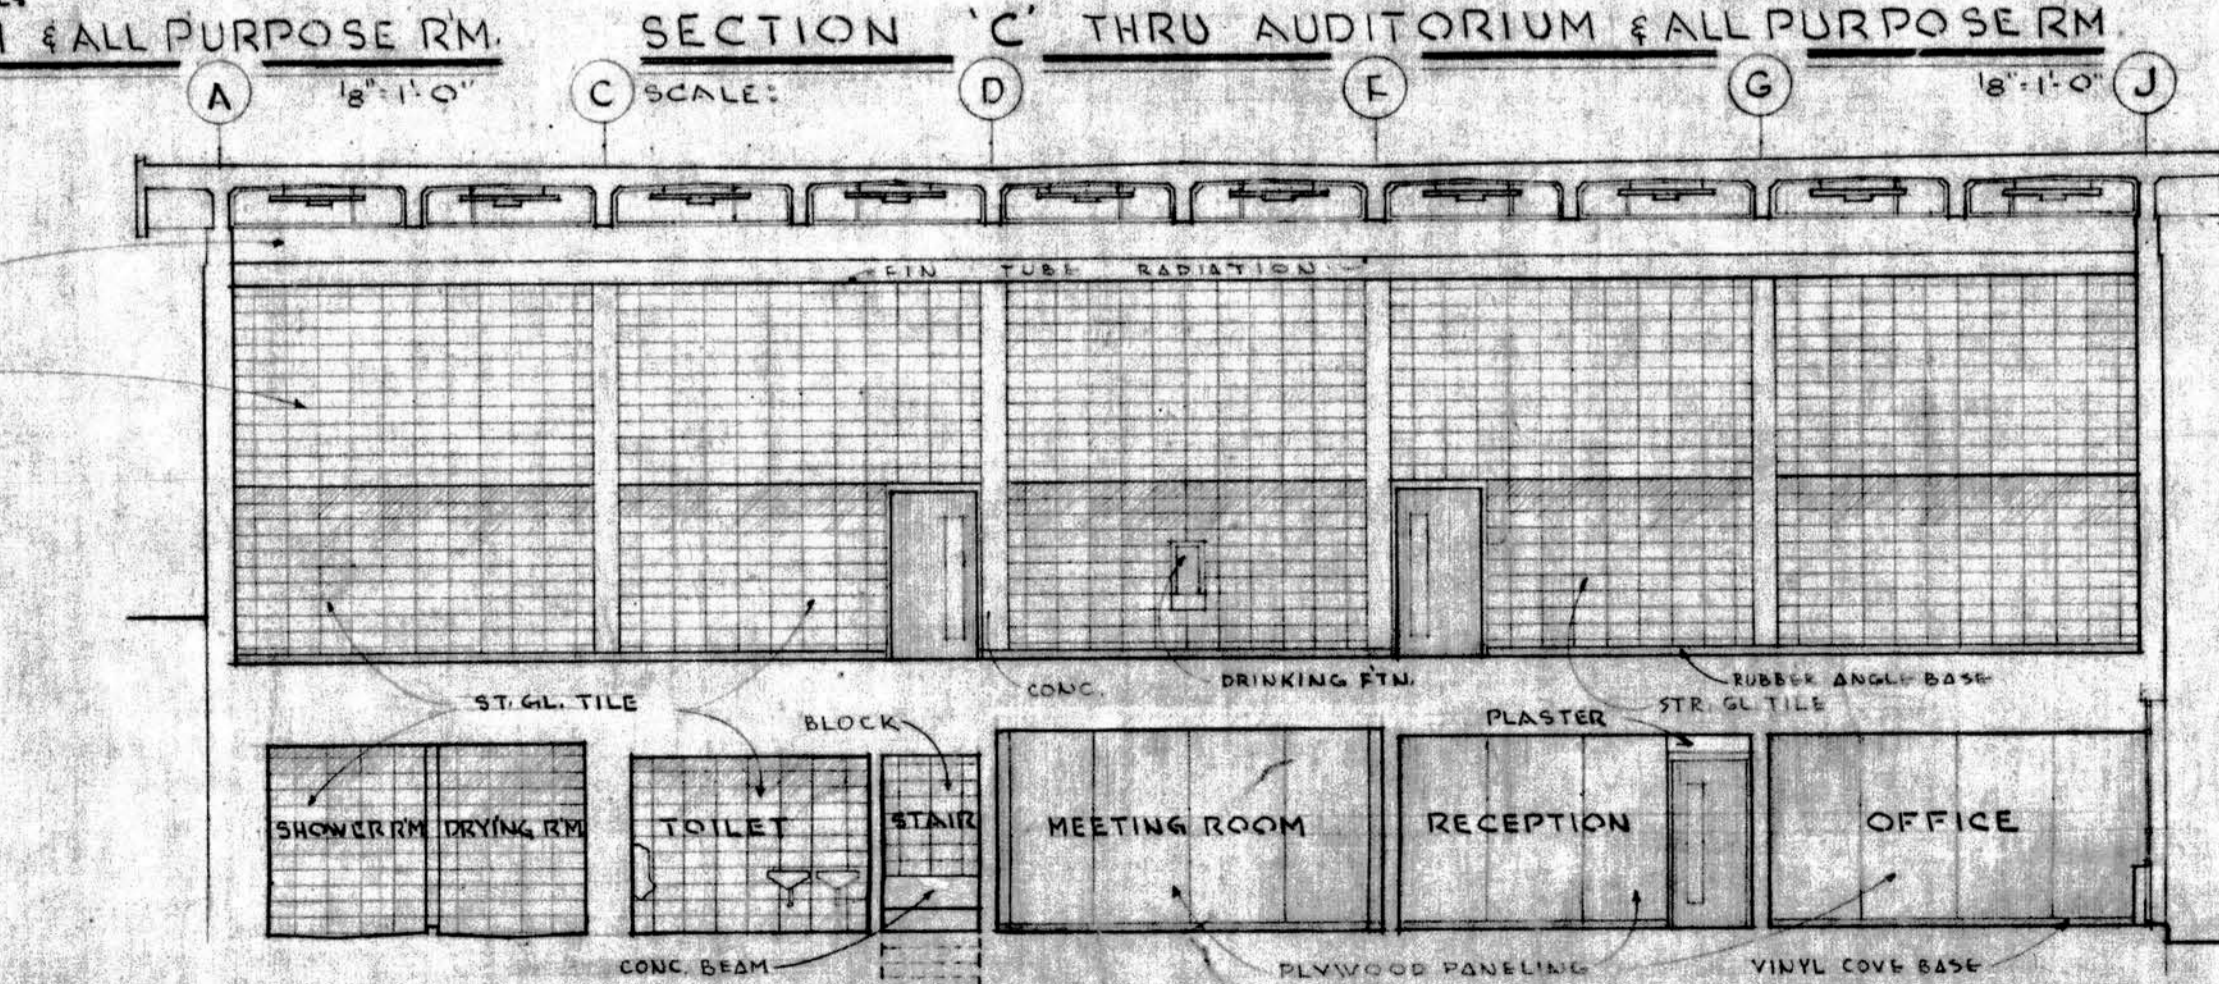

SECTION 'F' THRU GYMNASIUM-SHOWER-TOILET-MEETING RM.-FOYER-OFFICE
SCALE: 1/8" = 1'-0"

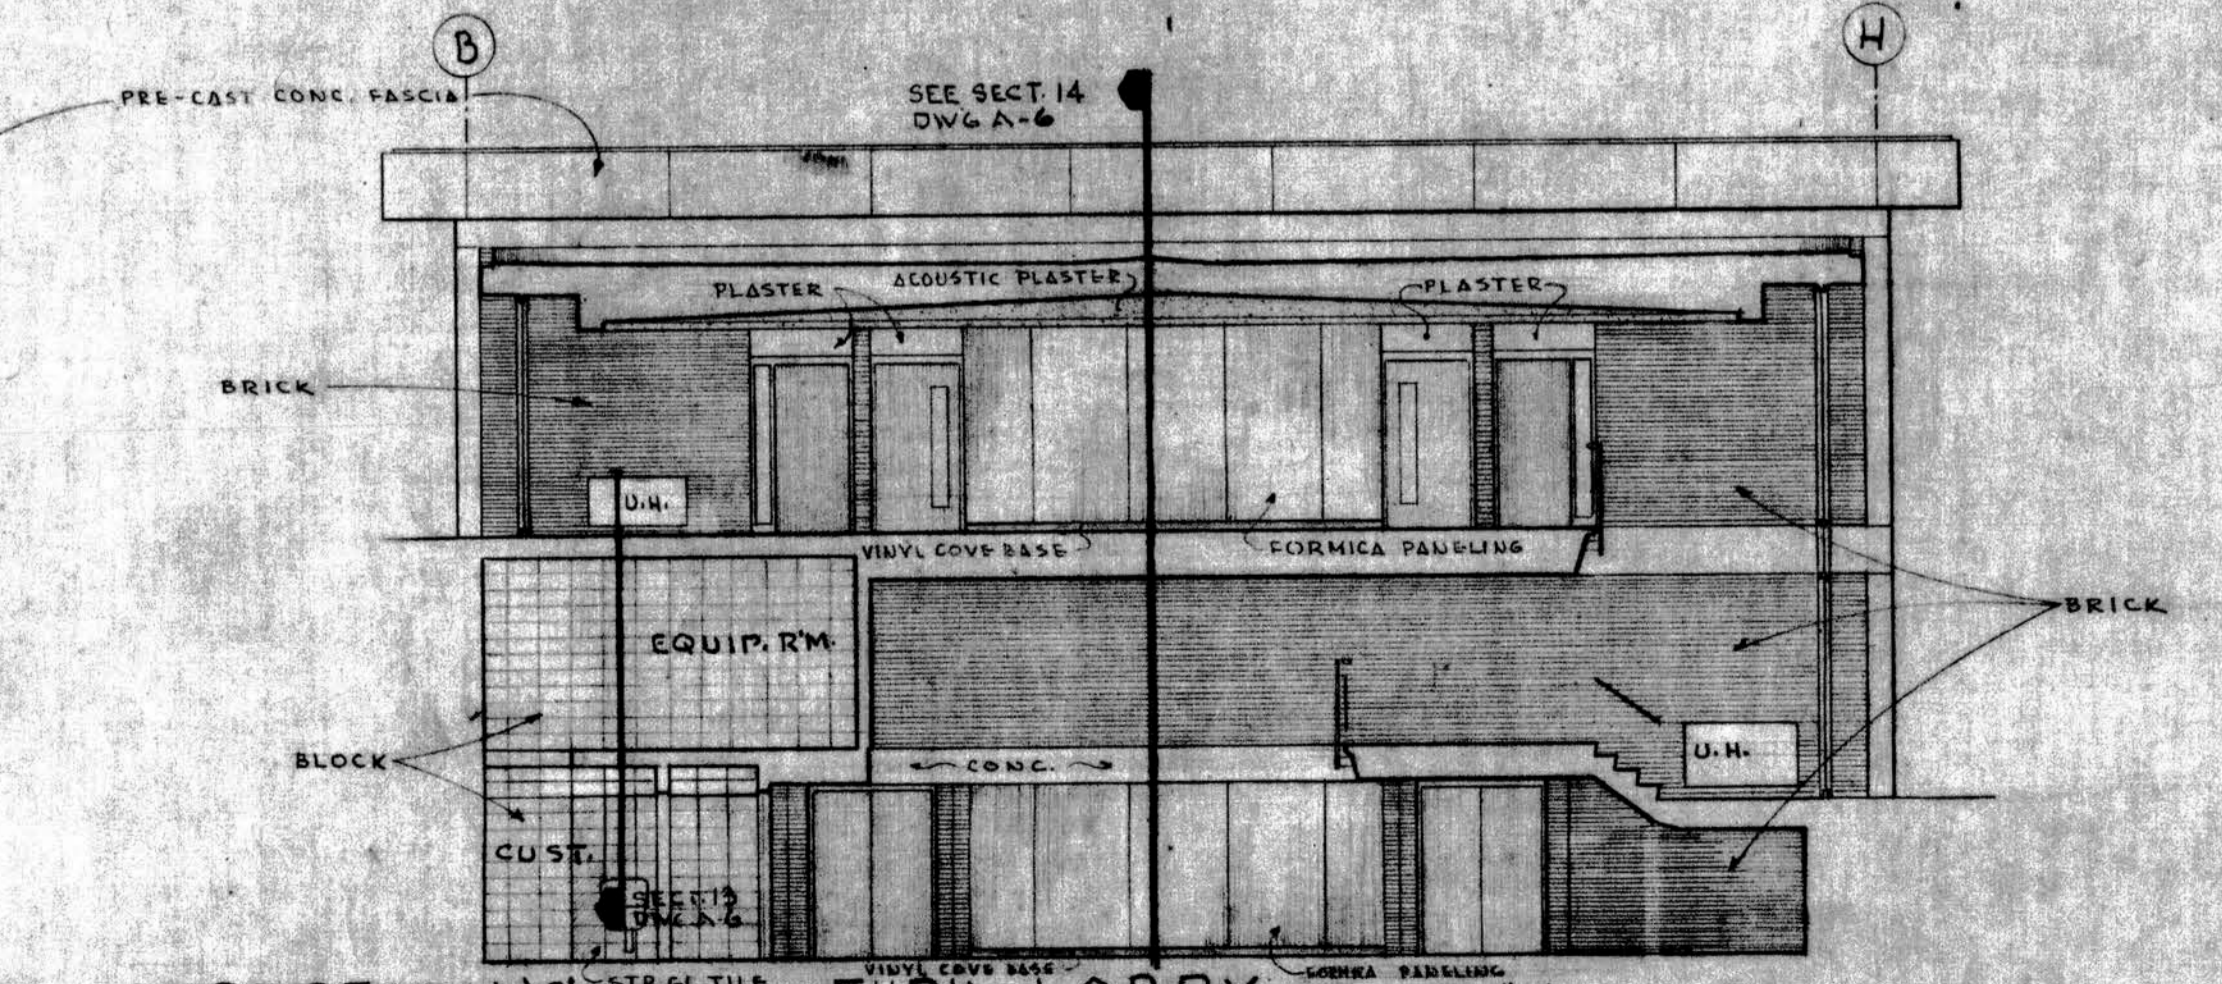

SECTION 'G' THRU LOBBY
SCALE: 1/8" = 1'-0"

GENERAL NOTE:

LEGEND

- FRAME TYPE
- OPENING OUT VENT
- GLASS TYPES SEE SPEC'S
- --- 1/2" SQUARE GLASS
- --- 1/4" SQUARE GLASS
- --- DOUBLE STRENGTH SHEET
- --- HEAVY SHEET
- --- TINTED GLASS
- --- INSULATED WOOD SHEET TINTED
- --- WOOD GLASS

SEAL	SEAL	SCALE	DATE
		1/8" = 1'-0"	MAR/1958
		DR. [Signature]	CH. [Signature]
		REVISIONS	

PARISH CENTER
CHURCH OF ST. FRANCIS OF ASSISI
MEDFORD MASSACHUSETTS
MONSIGNOR FOLEY PASTOR

EXTERIOR & INTERIOR ELEVATIONS

EDWARD J. FEDESCO ASSOCIATES ARCHITECTS A.I.A.
48 MOUNT VERNON STREET WINCHESTER, MASSACHUSETTS

PROJECT NO. 847

A-6