



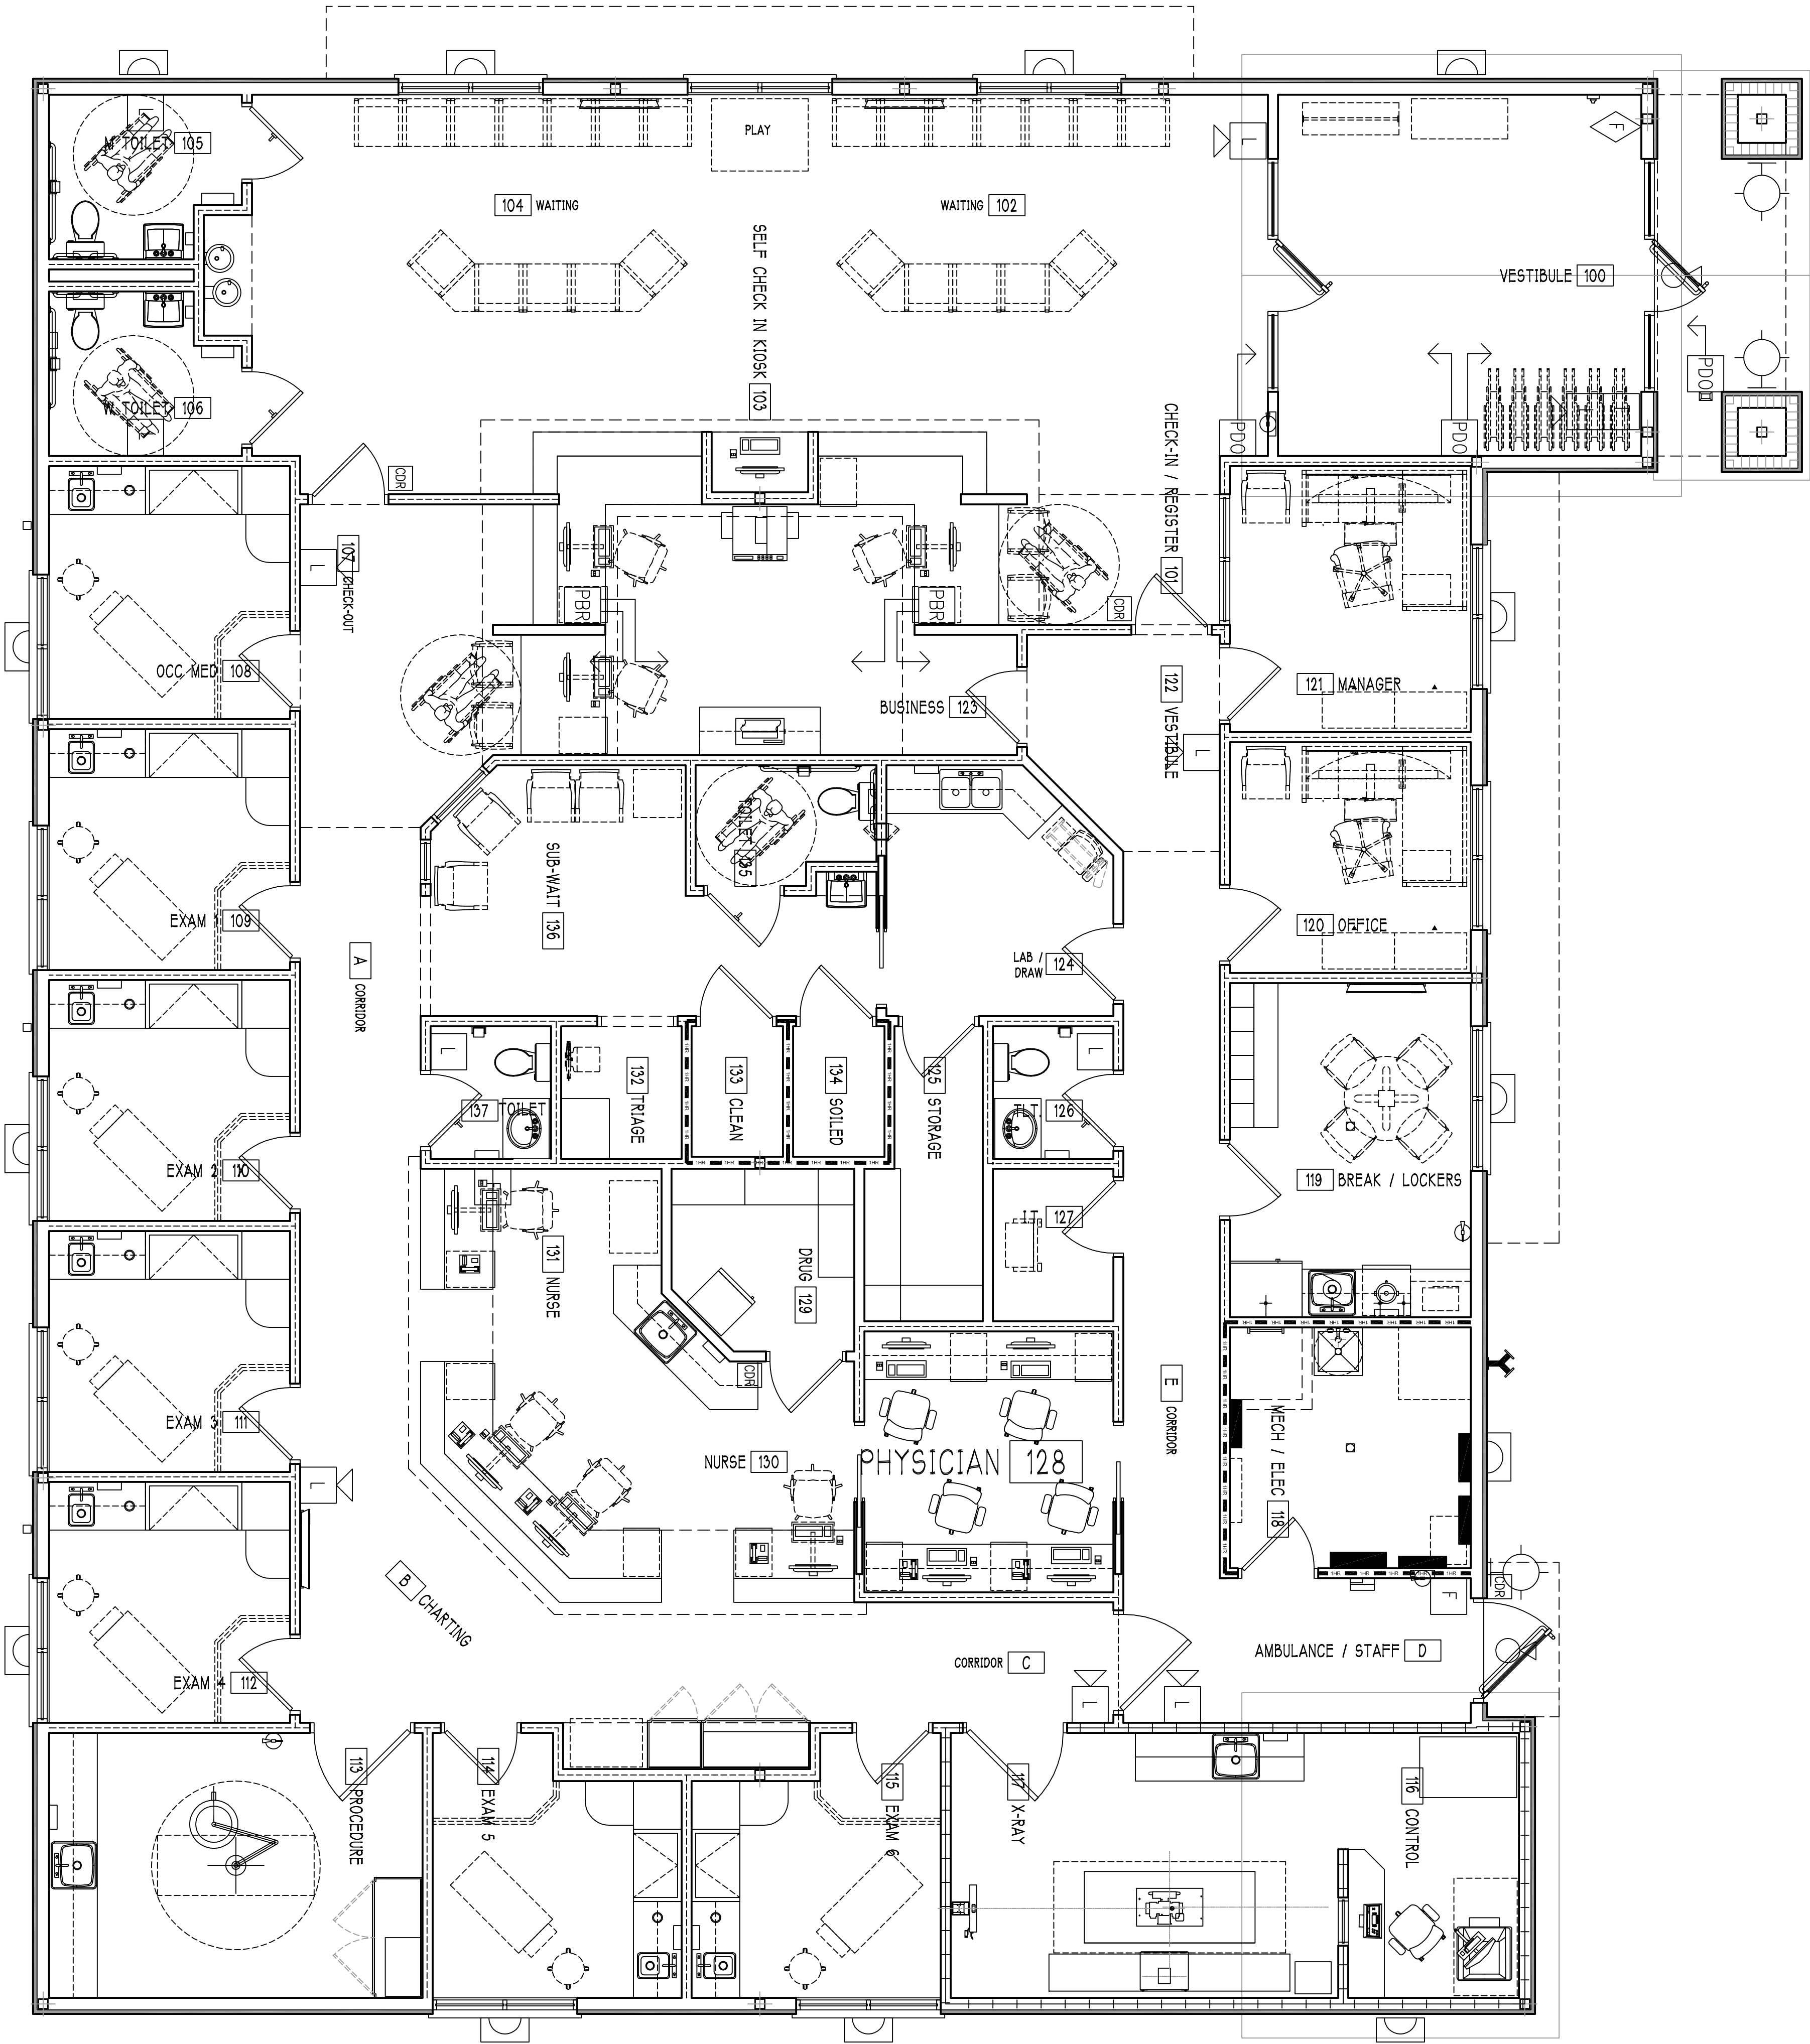

BLANK FLOOR PLAN

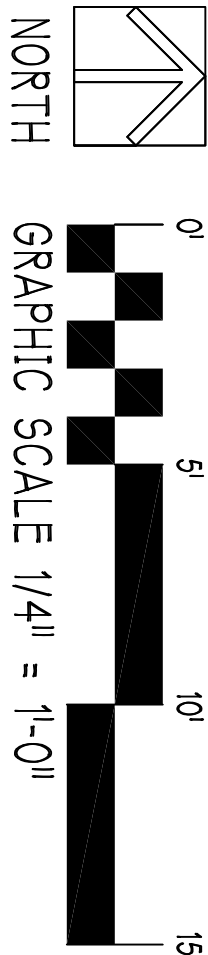

FLOOR PLAN SYMBOL LEGEND	
	NEW PARTITION - NOT RATED
	1 HOUR FIRE BARRIER
	2 HOUR FIRE BARRIER
	SOUND PARTITION
	SMOKE PARTITION
	LEAD LINED X-RAY WALL
	30 MINUTE SMOKE BARRIER
	1 HOUR SMOKE BARRIER
	2 HOUR SMOKE BARRIER
	1 HOUR OCCUPANT SEPARATION
	2 HOUR OCCUPANT SEPARATION

FLOOR PLAN GENERAL NOTES	
1.	ALL INTERIOR WALL CONSTRUCTION TO BE WALL TYPE W, UNLESS OTHERWISE NOTED.
2.	ALL PARTITIONS ARE DIMENSIONED TO THE FINISHED FACE OF THE PARTITION UNLESS OTHERWISE NOTED.
3.	PROVIDE METAL WALL BLOCKING/ANCHOR STRIPS ALL WALL MOUNTED ACCESSORIES, EQUIPMENT AND MISCELLANEOUS ITEMS.
4.	LOCATION OF RATED AND SMOKE PARTITIONS NOTED ON REFLECTED CEILING PLAN DRAWING.
5.	ALL DIMENSIONS ARE TO BE CHECKED AND VERIFIED ON SITE BY THE GENERAL CONTRACTOR BEFORE COMMENCING ANY WORK. REPORT ANY DISCREPANCIES TO THE ARCHITECT.
6.	DO NOT SCALE DRAWINGS.
7.	ONLY THE LATEST APPROVED DRAWINGS ARE TO BE USED FOR CONSTRUCTION.
8.	ALL CONSTRUCTION TO BE IN ACCORDANCE WITH ALL APPLICABLE CODES AND REGULATIONS.
9.	ALL WALL RATINGS ARE SHOWN ON THE REFLECTED CEILING PLANS.


DATE	REVISION DESCRIPTION	MARK

PROJECT TITLE:
A NEW BUILDING FOR
FIRST ASSIST
URGENT CARE
AT COLONIAL
HEIGHTS
4600 FORT HENRY DRIVE
KINGSFORD TENNESSEE

MOUNTAIN STATES
PROPERTIES, INC.,
108 WOODLAWN,
SUITE 200
JOHNSON CITY, TENNESSEE

THOMAS
WEEMS
ARCHITECT

3203 HANOVER ROAD
JOHNSON CITY, TN 37604
VOICE 423-952-2700
FAX 423-952-2702
thomasweemsarchitect.com

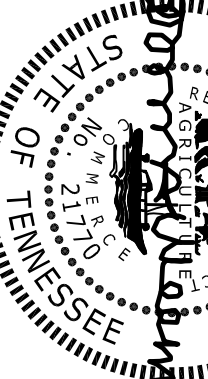

THIS DRAWING AND ALL ASSOCIATED ELECTRONIC DATA IS AN INSTRUMENT OF SERVICE AND IS THE COPYRIGHTED PROPERTY OF THOMAS WEEMS ARCHITECT. IT MAY NOT BE REPRODUCED, COPIED OR USED IN ANY WAY WITHOUT THE EXPRESS WRITTEN PERMISSION OF THOMAS WEEMS ARCHITECT.	
PROJECT NUMBER	11-051
DRAWN BY	TYPEDE
DRAWING DATE	JUNE, 2012
DRAWING NO.	BLANK