



FRONT ELEVATION

THE FAIRWAYS AT MILL CREEK FRANKLIN, NORTH CAROLINA

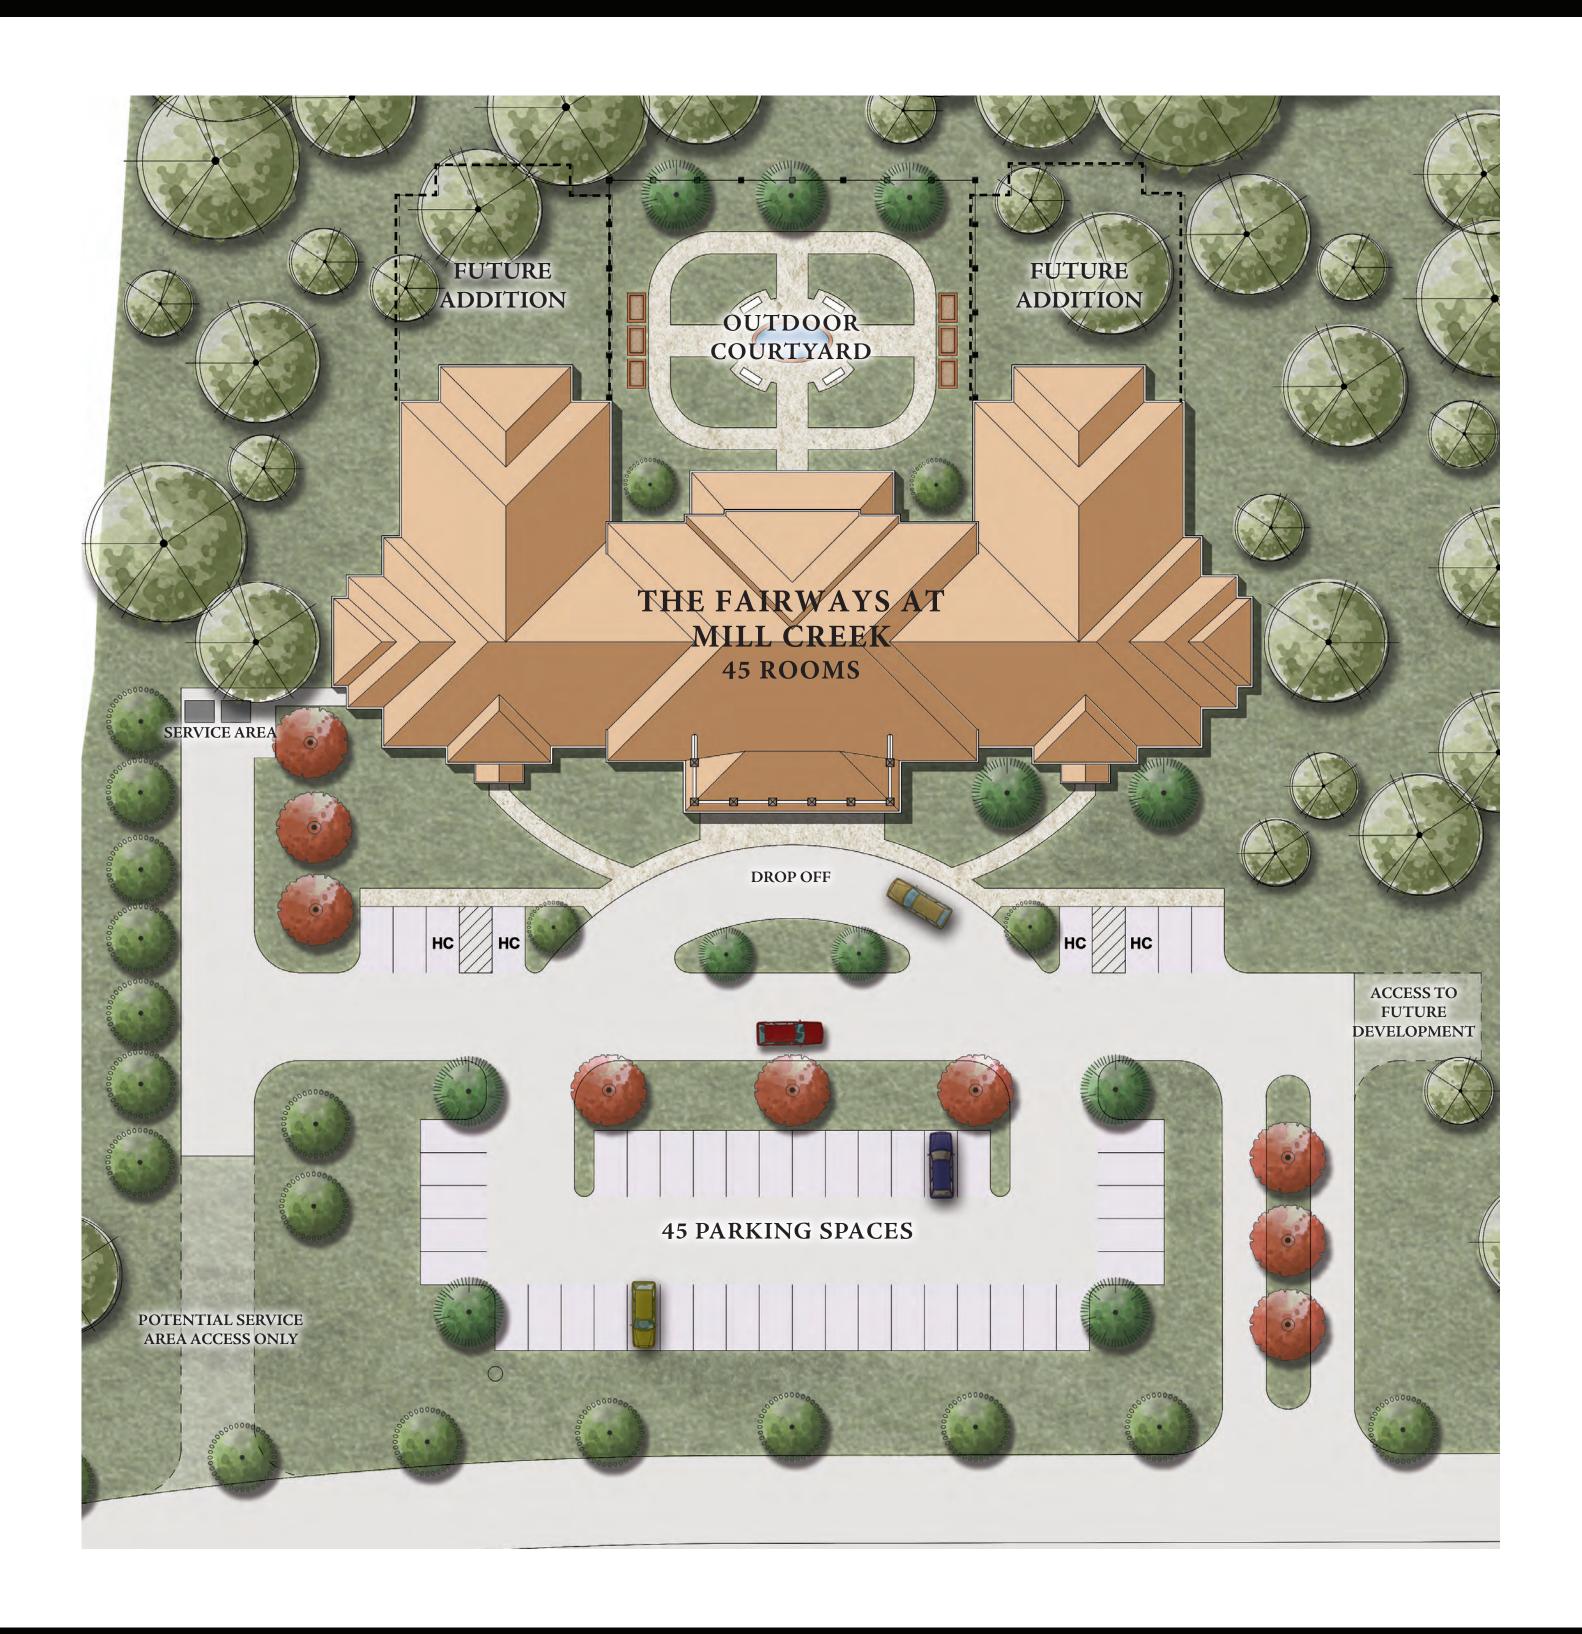

SITE PLAN


THE FAIRWAYS AT MILL CREEK FRANKLIN, NORTH CAROLINA

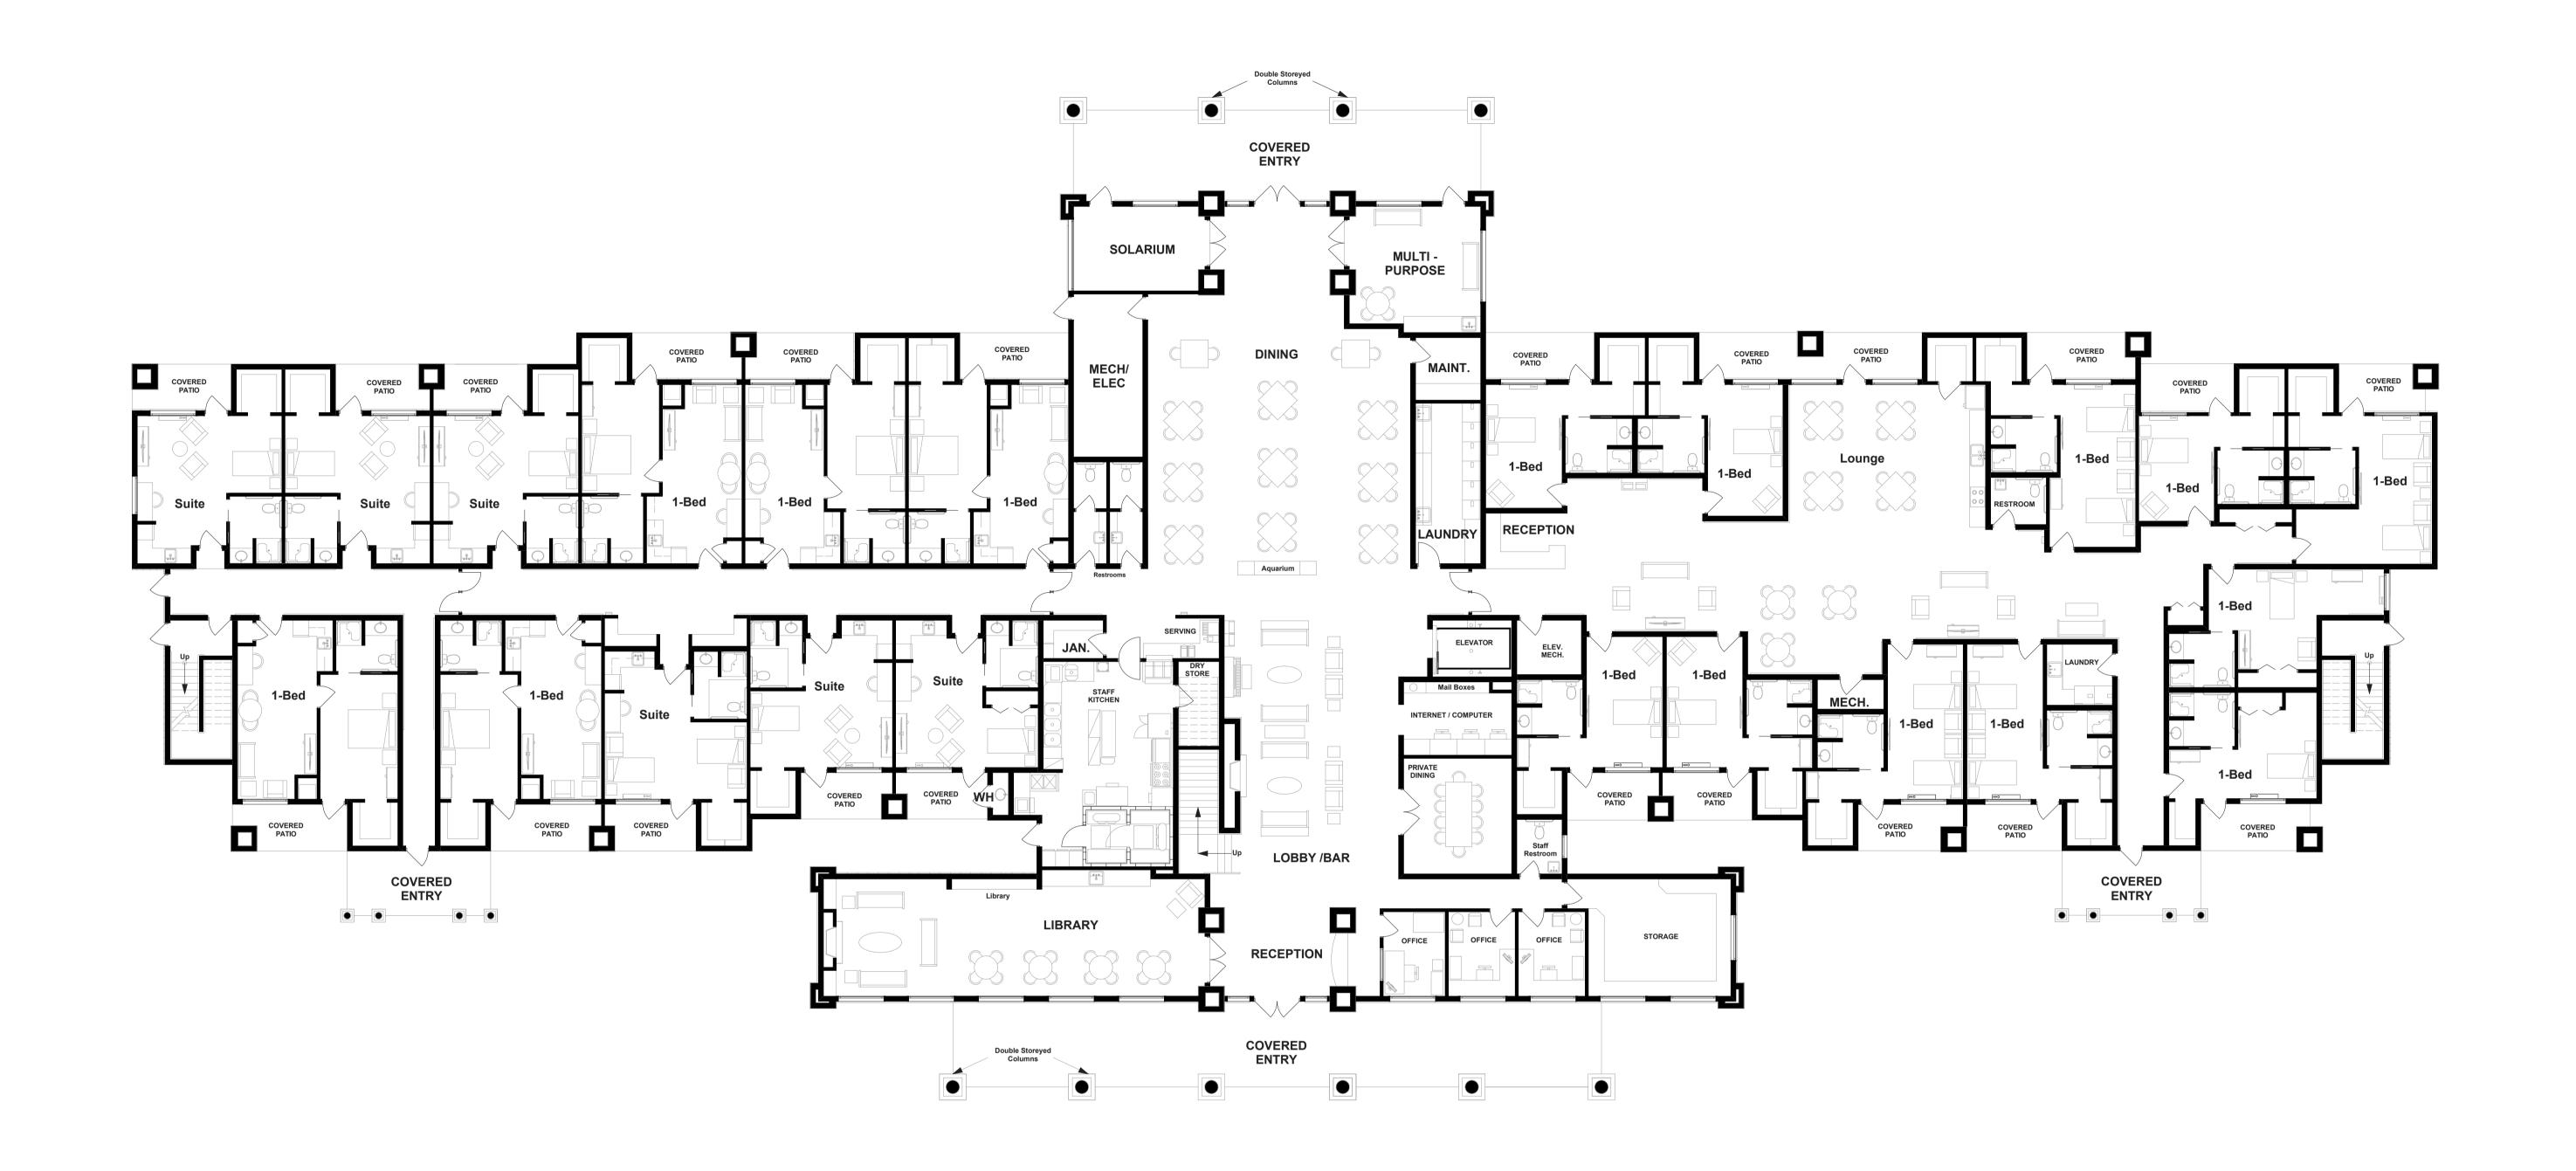

Main Floor Layout THE FAIRWAYS AT MILL CREEK

Capacity of Floor: 22no.
Rooms Conceptual Layout

Scale 1:128 / 3/32"=1'-0" on A1 Paper Size

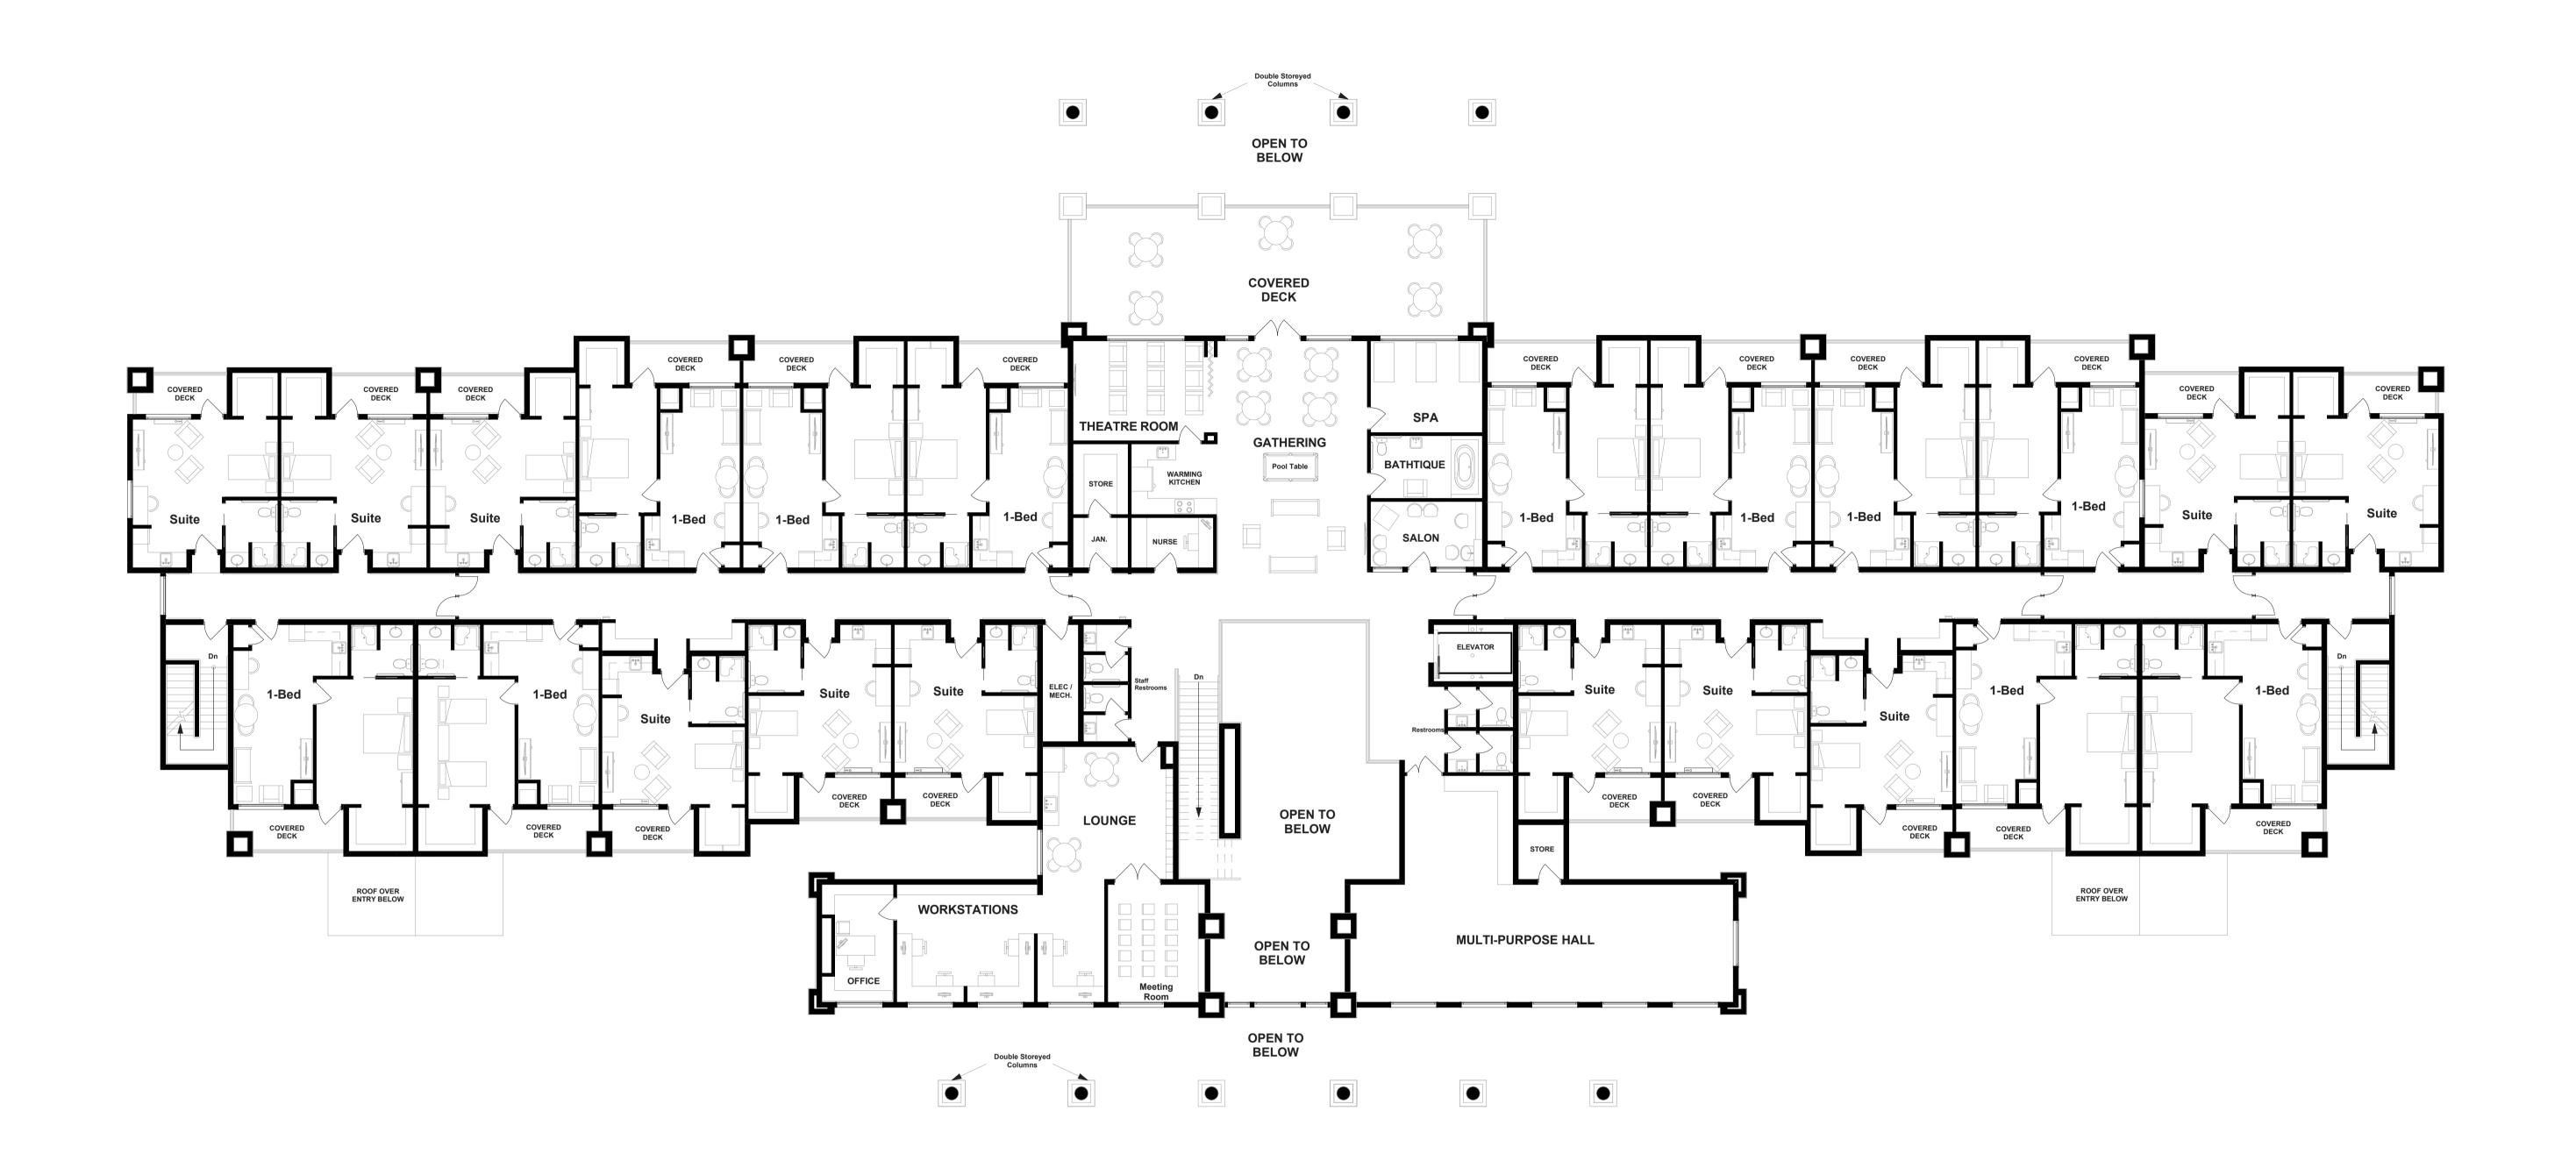

Second Floor Layout THE FAIRWAYS AT MILL CREEK

Capacity of Floor: 23no.

Rooms Conceptual Layout

Scale 1:128 / 3/32"=1'-0" on A1 Paper Size

