



**Aiden's
STRUCTURAL
CONSULTANTS**
1000 S. GATEWAY BLVD.
SUITE 200
SAN ANTONIO, TX 78216
PH: (214) 521-1100
PS: (214) 521-1101

PROJECT INFORMATION:
OWNER:
Mr. Jorge Lara &
Mr. Dante Thomas

JOB ADDRESS:
25550
Hawthorne Blvd
Torrance,
CA 90505
Telephone:
(310) 674-1010


TITLE SHEET:
ENLARGED 2nd
STORY PARTIAL
FLOOR PLAN

DESIGNED BY: JG
CHECKED BY: JG
DATE: 01/11/2018
SCALE: AS SHOWN

NOTES:
1. ALL DIMENSIONS ARE IN FEET AND INCHES.
2. ALL DIMENSIONS ARE TO FACE UNLESS NOTED OTHERWISE.
3. ALL DIMENSIONS ARE TO FACE UNLESS NOTED OTHERWISE.
4. ALL DIMENSIONS ARE TO FACE UNLESS NOTED OTHERWISE.
5. ALL DIMENSIONS ARE TO FACE UNLESS NOTED OTHERWISE.
6. ALL DIMENSIONS ARE TO FACE UNLESS NOTED OTHERWISE.
7. ALL DIMENSIONS ARE TO FACE UNLESS NOTED OTHERWISE.
8. ALL DIMENSIONS ARE TO FACE UNLESS NOTED OTHERWISE.
9. ALL DIMENSIONS ARE TO FACE UNLESS NOTED OTHERWISE.
10. ALL DIMENSIONS ARE TO FACE UNLESS NOTED OTHERWISE.


REVISION
A 02/27/2018

SHEET NO.
A-6

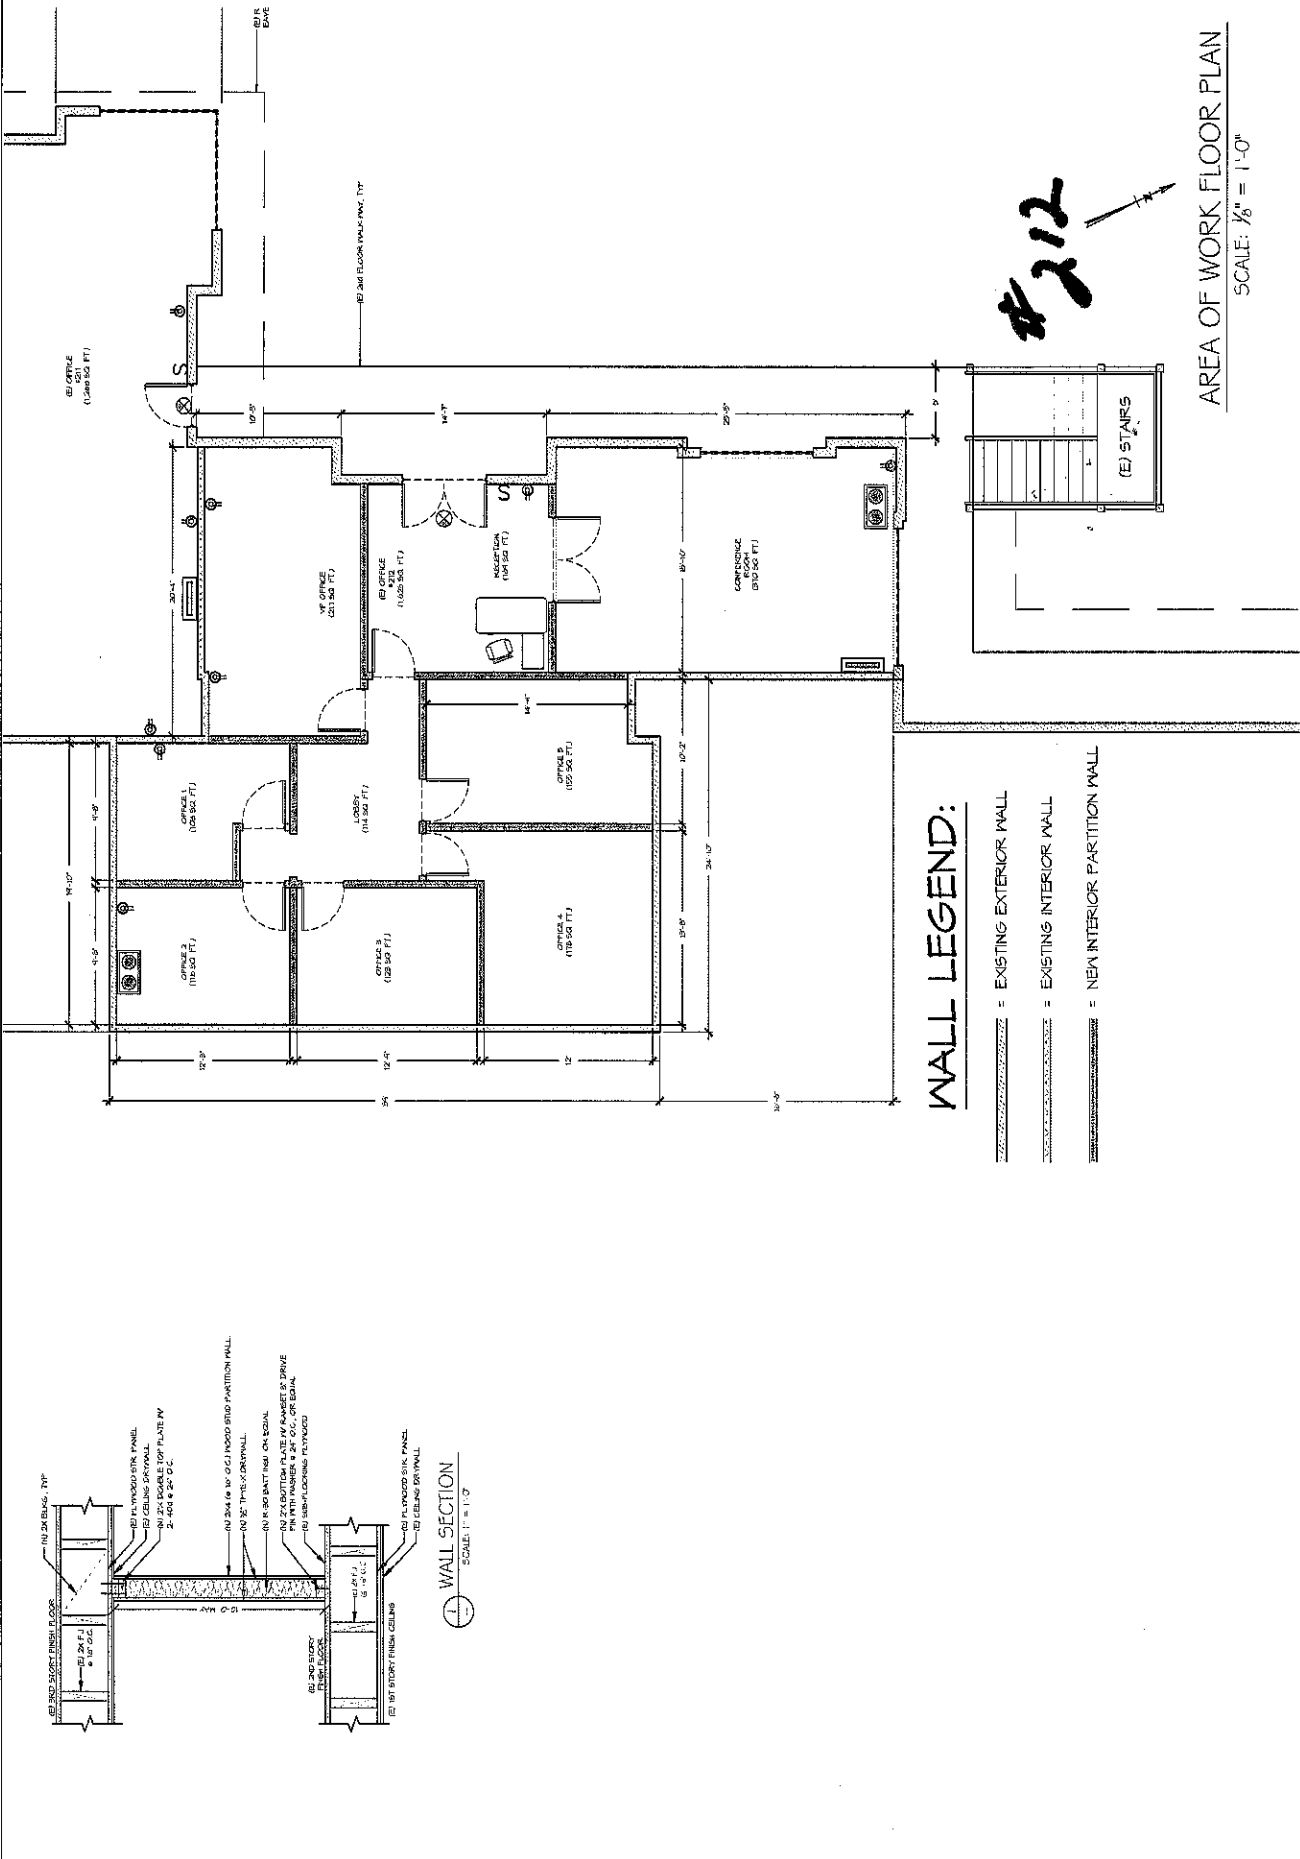


#212

(E) OFFICE
#211
(1,380 SQ. FT.)

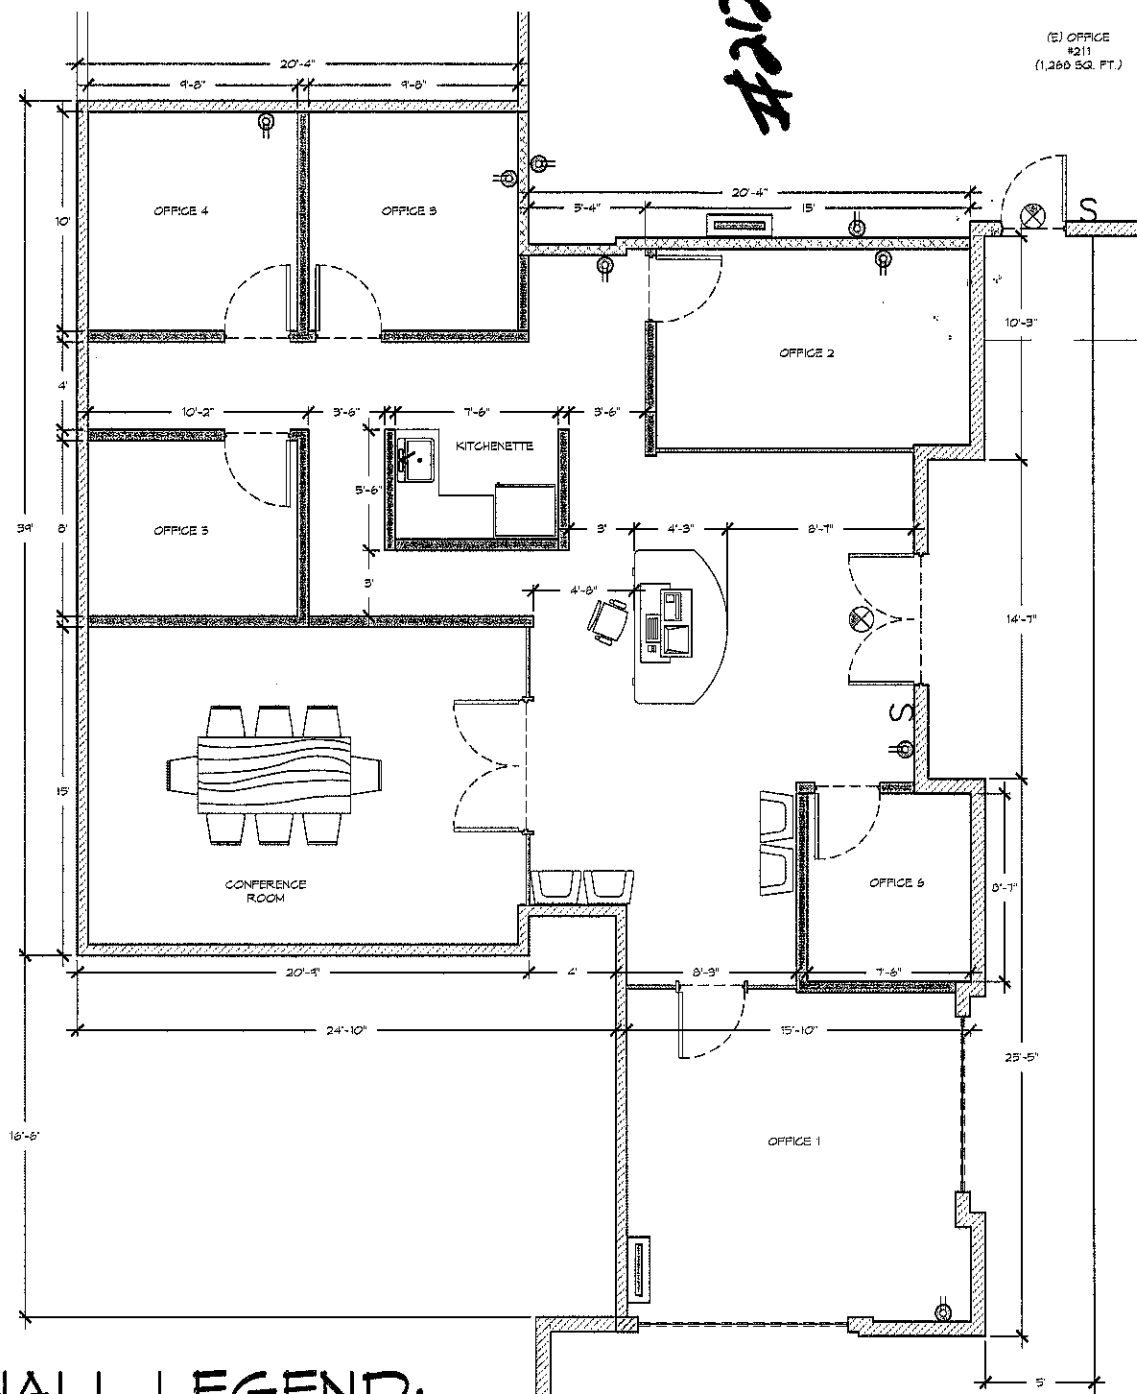

WALL LEGEND:

 -  = EXISTING EXTERIOR WALL
-  = EXISTING INTERIOR WALL
-  = NEW INTERIOR PARTITION WALL

