



1 FLOOR PLAN

SCALE: 1/4"=1'-0"

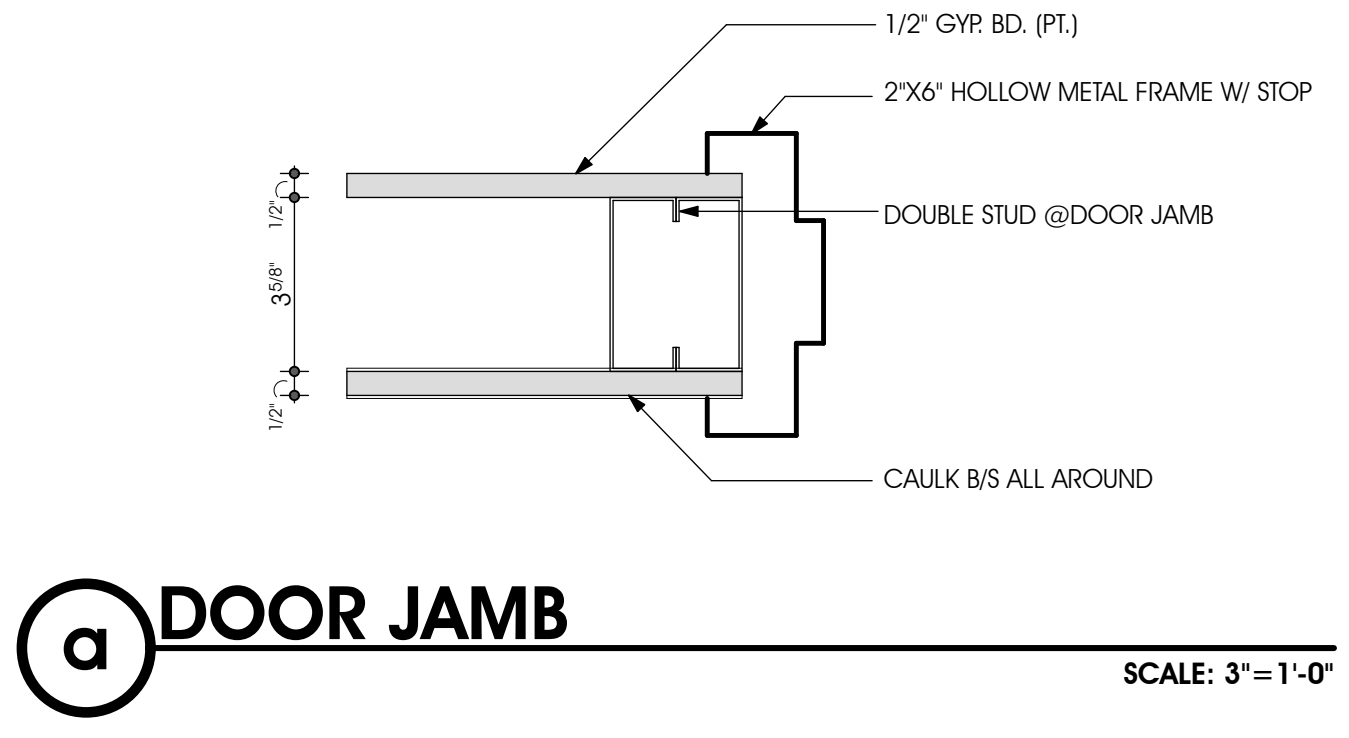

a DOOR JAMB
SCALE: 3"=1'-0"

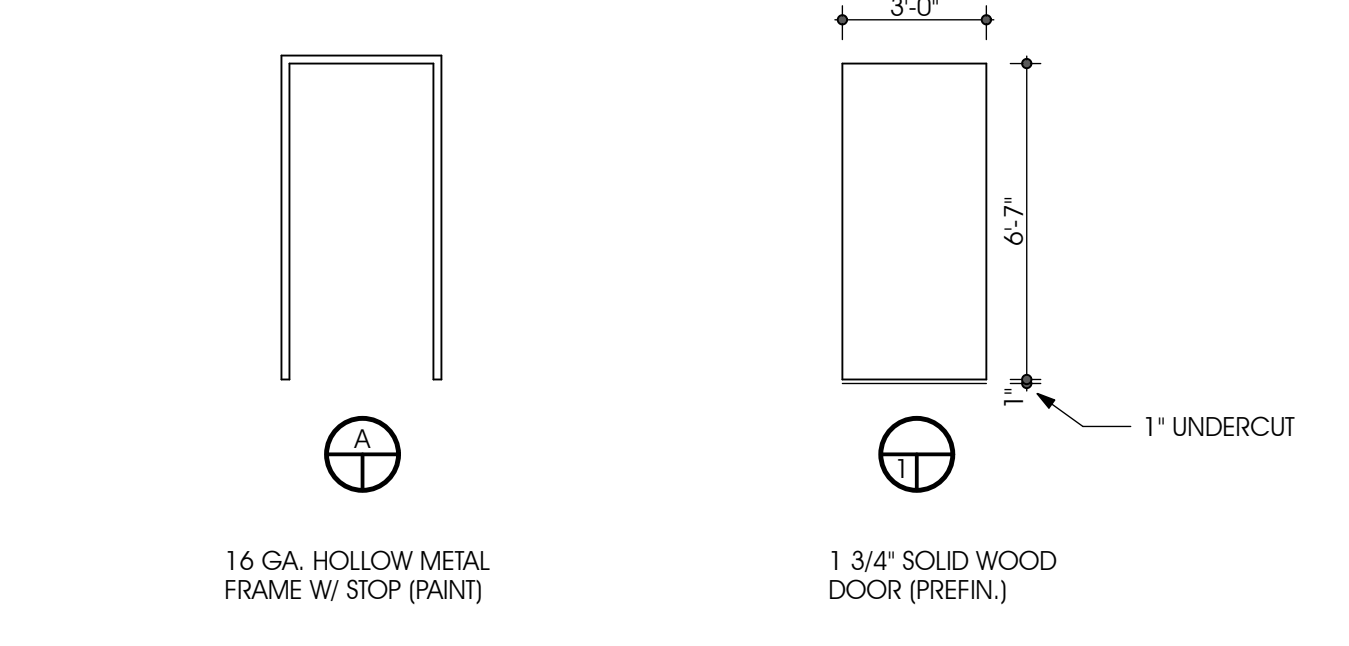

DOOR/FRAME ELEVATIONS
SCALE: 1/4"=1'-0"



ALL REPORTS, PLANS, SPECIFICATIONS, FIELD DATA & NOTES AND OTHER DOCUMENTS PREPARED BY TMM ARCHITECTURE, DESIGN & PLANNING, P.C. AS INSTRUMENTS OF SERVICE SHALL REMAIN THE PROPERTY OF TMM ARCHITECTURE, DESIGN & PLANNING, P.C. SHALL BEAN ALL COMMON LAW, STATUTORY, AND OTHER RIGHTS, INCLUDING THE COPYRIGHT THEREIN.

matthew p. moscati, sia
444 Delaware Avenue
Buffalo, NY 14202
716.883.3510
www.tmmarchitect.com

Suite #1
Building 'B'
3121 Clinton Street · Buffalo, NY 14224

ISSUE	DATE	REMARKS
1	9/17/12	ISSUE FOR PERMIT

TENANT LAYOUT	DRAWN BY: JW
	SCALE: AS NOTED
	DATE: 9/11/12
	JOB NUMBER: 1869