



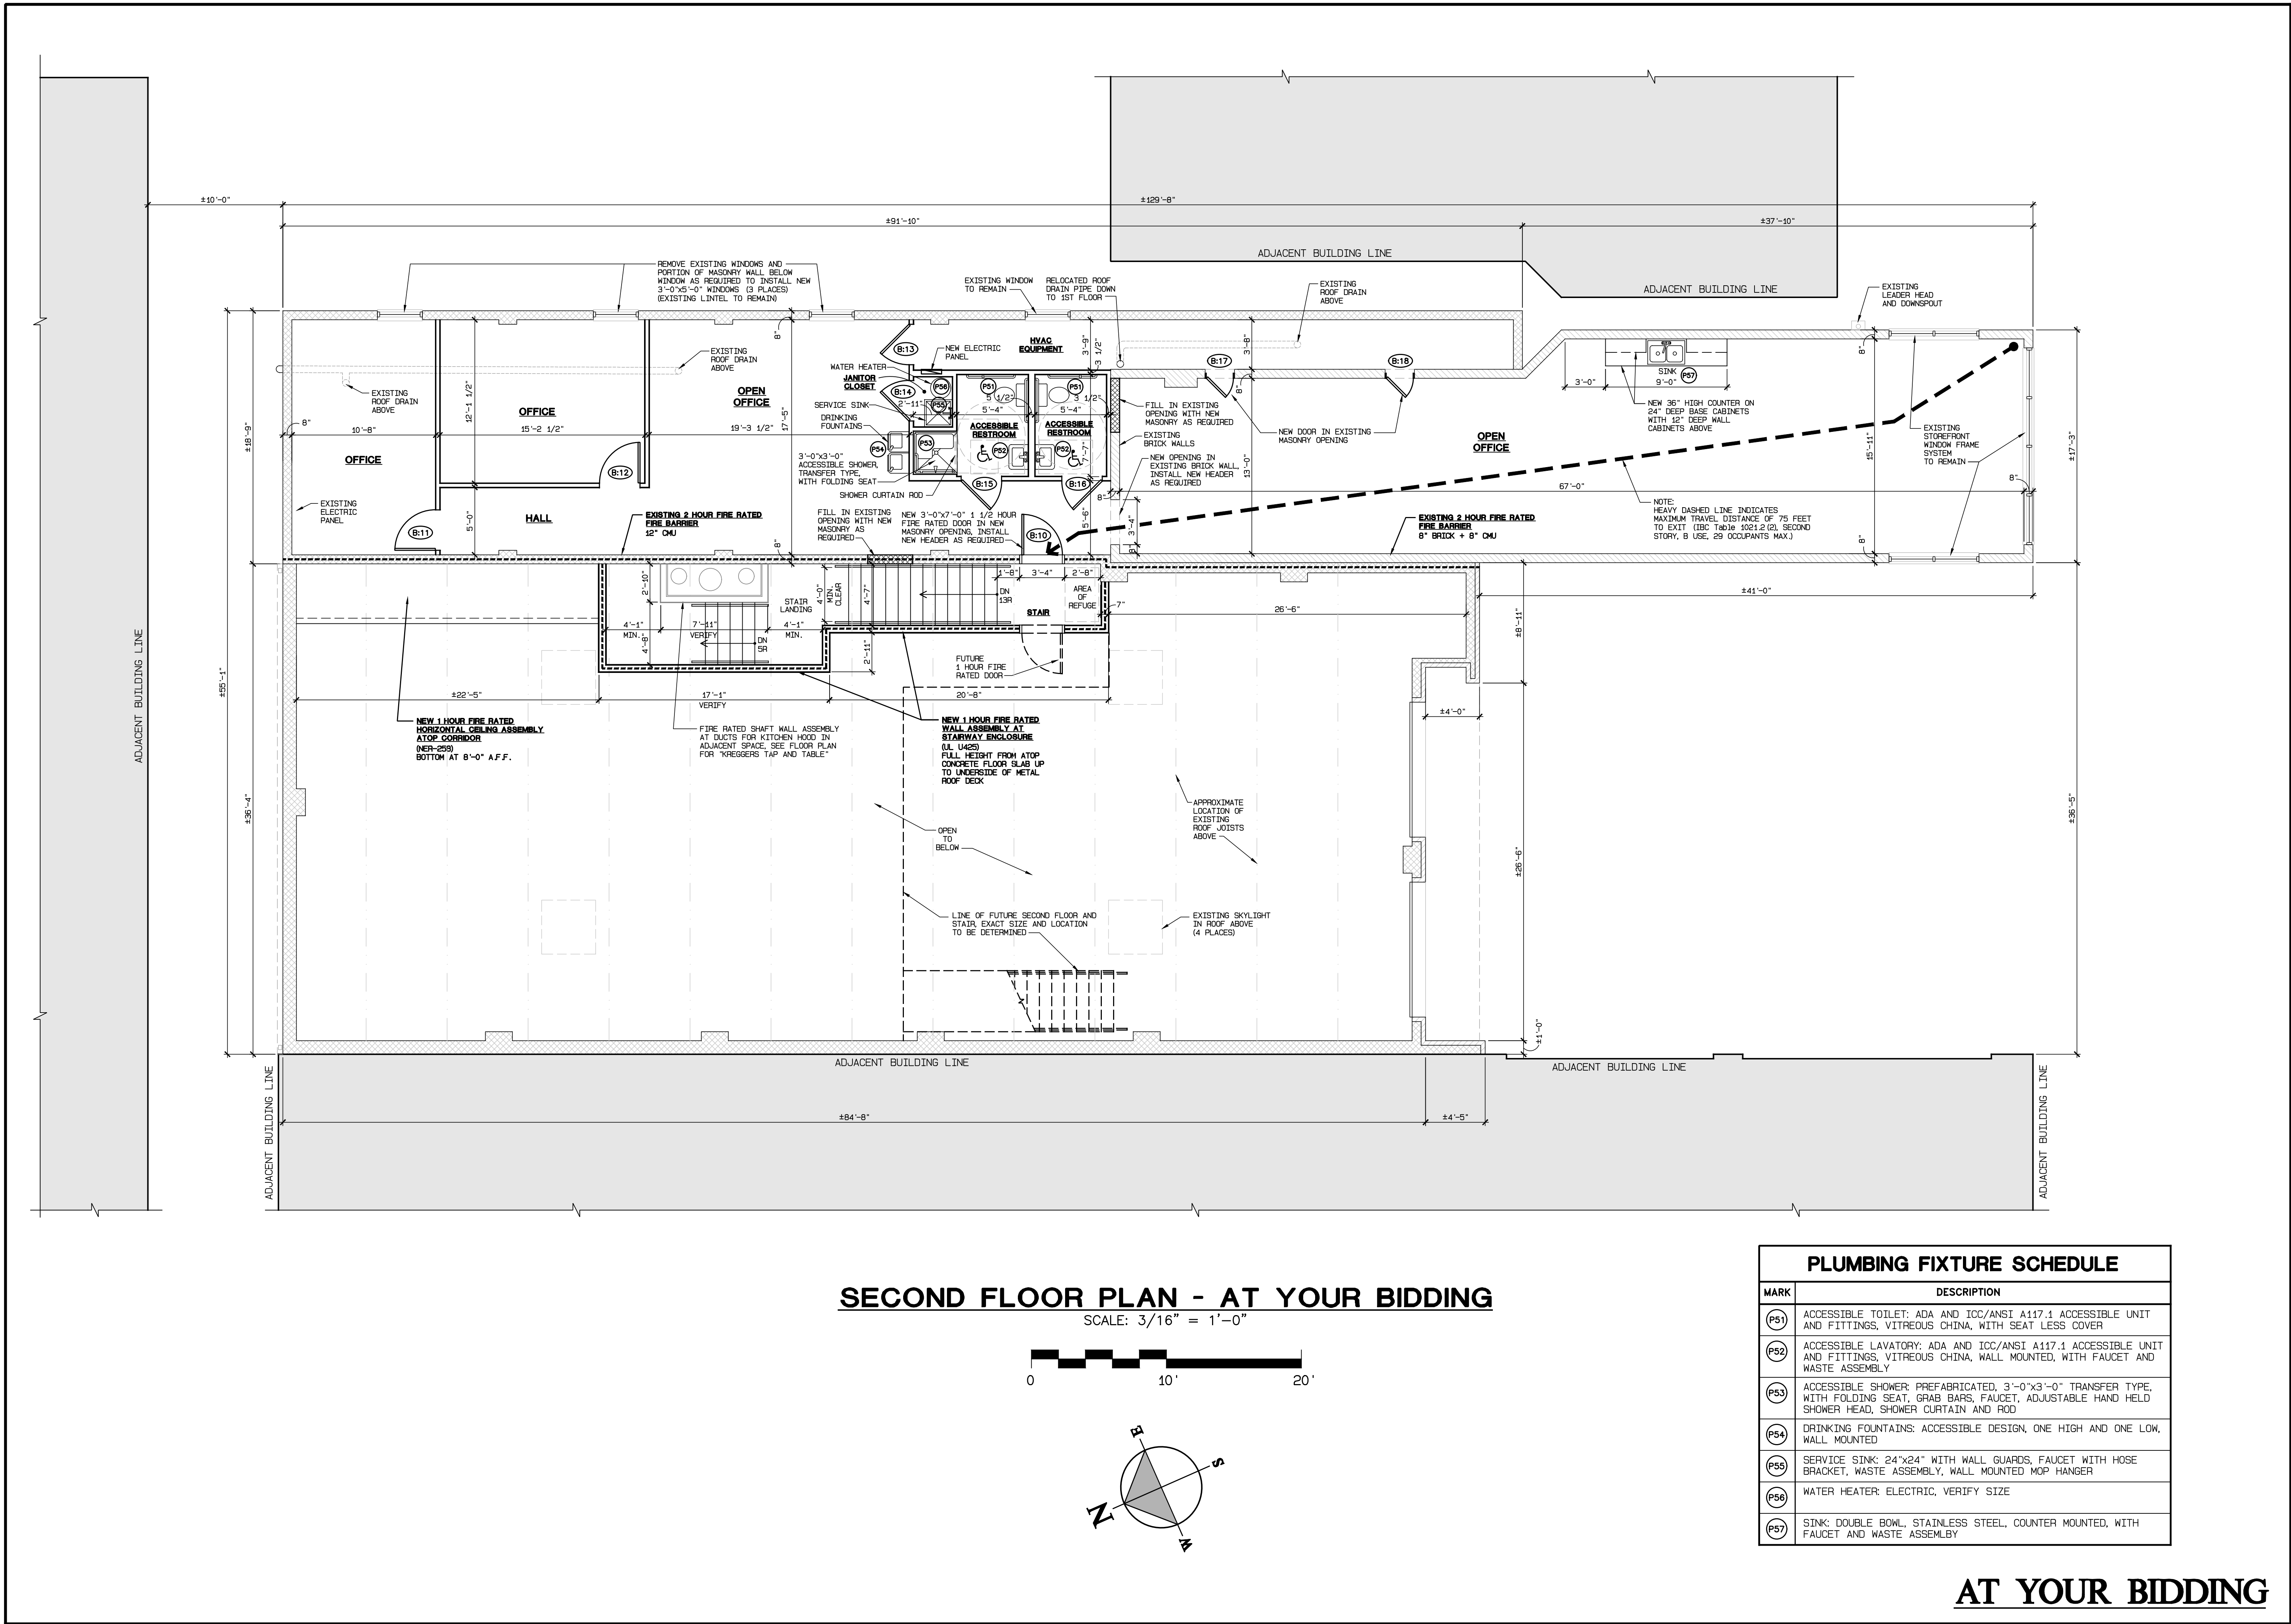

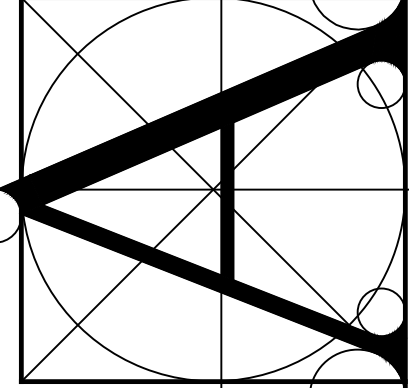

TIMMONS + KELLEY
ARCHITECTS

14005 STEEPLSTONE DRIVE • MIDLOTHIAN, VIRGINIA 23113
PH: (804) 897-5636 • FAX: (804) 897-5635
© THIS DRAWING IS THE PROPERTY OF TIMMONS + KELLEY ARCHITECTS AND MAY NOT BE USED FOR ANY OTHER PROJECT OR REPRODUCED IN ANY MANNER WITHOUT WRITTEN PERMISSION.

SECOND FLOOR PLAN – AT YOUR BIDDING

2614 WEST CARY STREET
RESTAURANT/OFFICE/WAREHOUSE
CITY OF RICHMOND, VIRGINIA

DATE:	DRAWING STATUS:
7/31/17	ISSUED FOR REVIEW
8/9/17	ISSUED FOR REVIEW

PROJECT NO:	17-102
DRAWN BY:	MGE
ARCHITECT:	M. KELLEY
SHEET NO:	A1.5