

**CONCEPTUAL PLANS FOR:
2450 ESTERO BLVD.**

FORT MYERS BEACH, FLORIDA

CONSULTANT:

ALBERT DAMBROSE
AR93689

PRELIMINARY
REVIEW SET

NOT FOR
CONSTRUCTION

DATE ISSUED: 20 FEB 2025


REVISIONS:

NO.	DATE	DESCRIPTION

SHEET


D1

OF 2

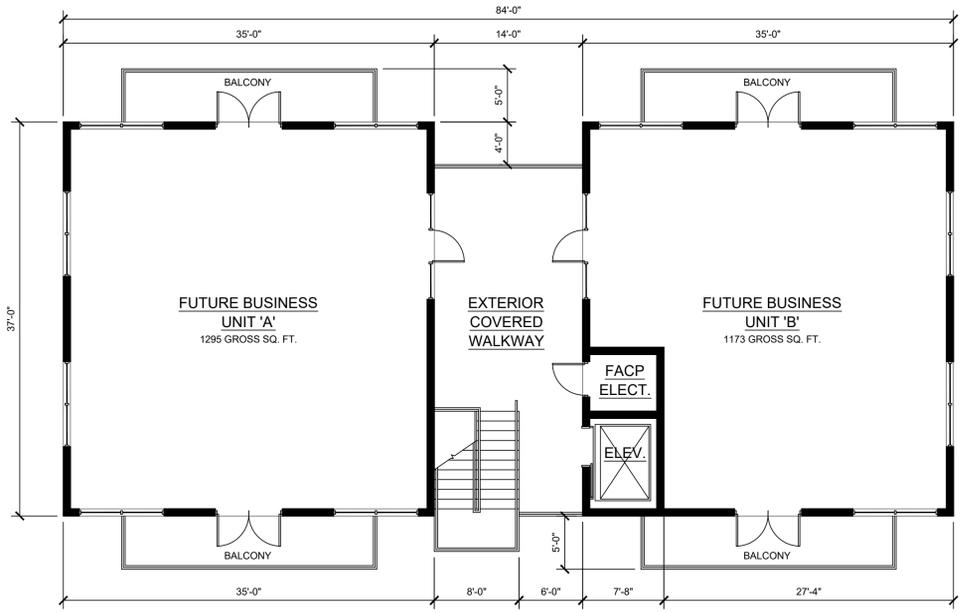


SCHEMATIC SECOND FLOOR PLAN

SCALE: 1/8" = 1'-0"

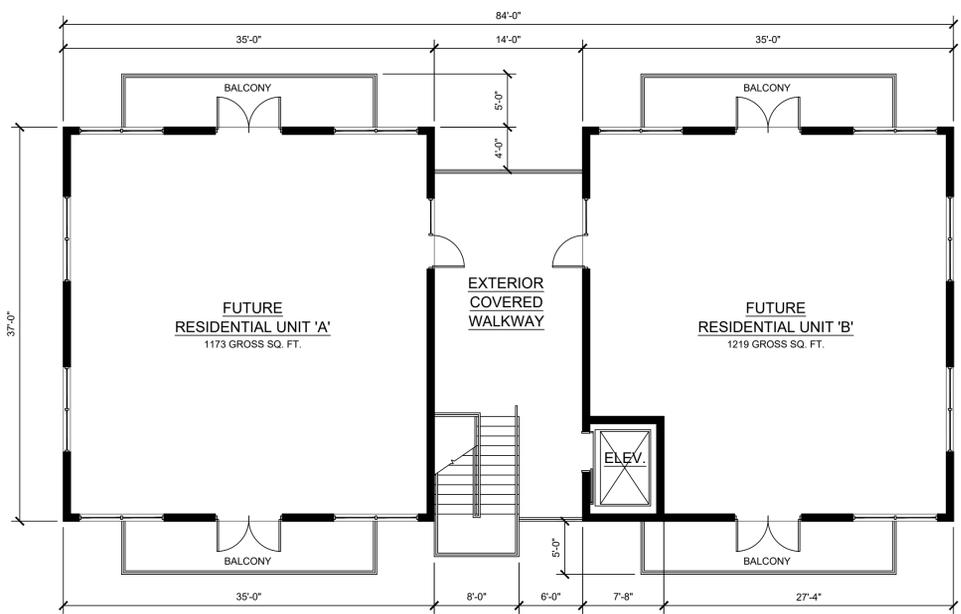


SCHEMATIC THIRD FLOOR PLAN

SCALE: 1/8" = 1'-0"

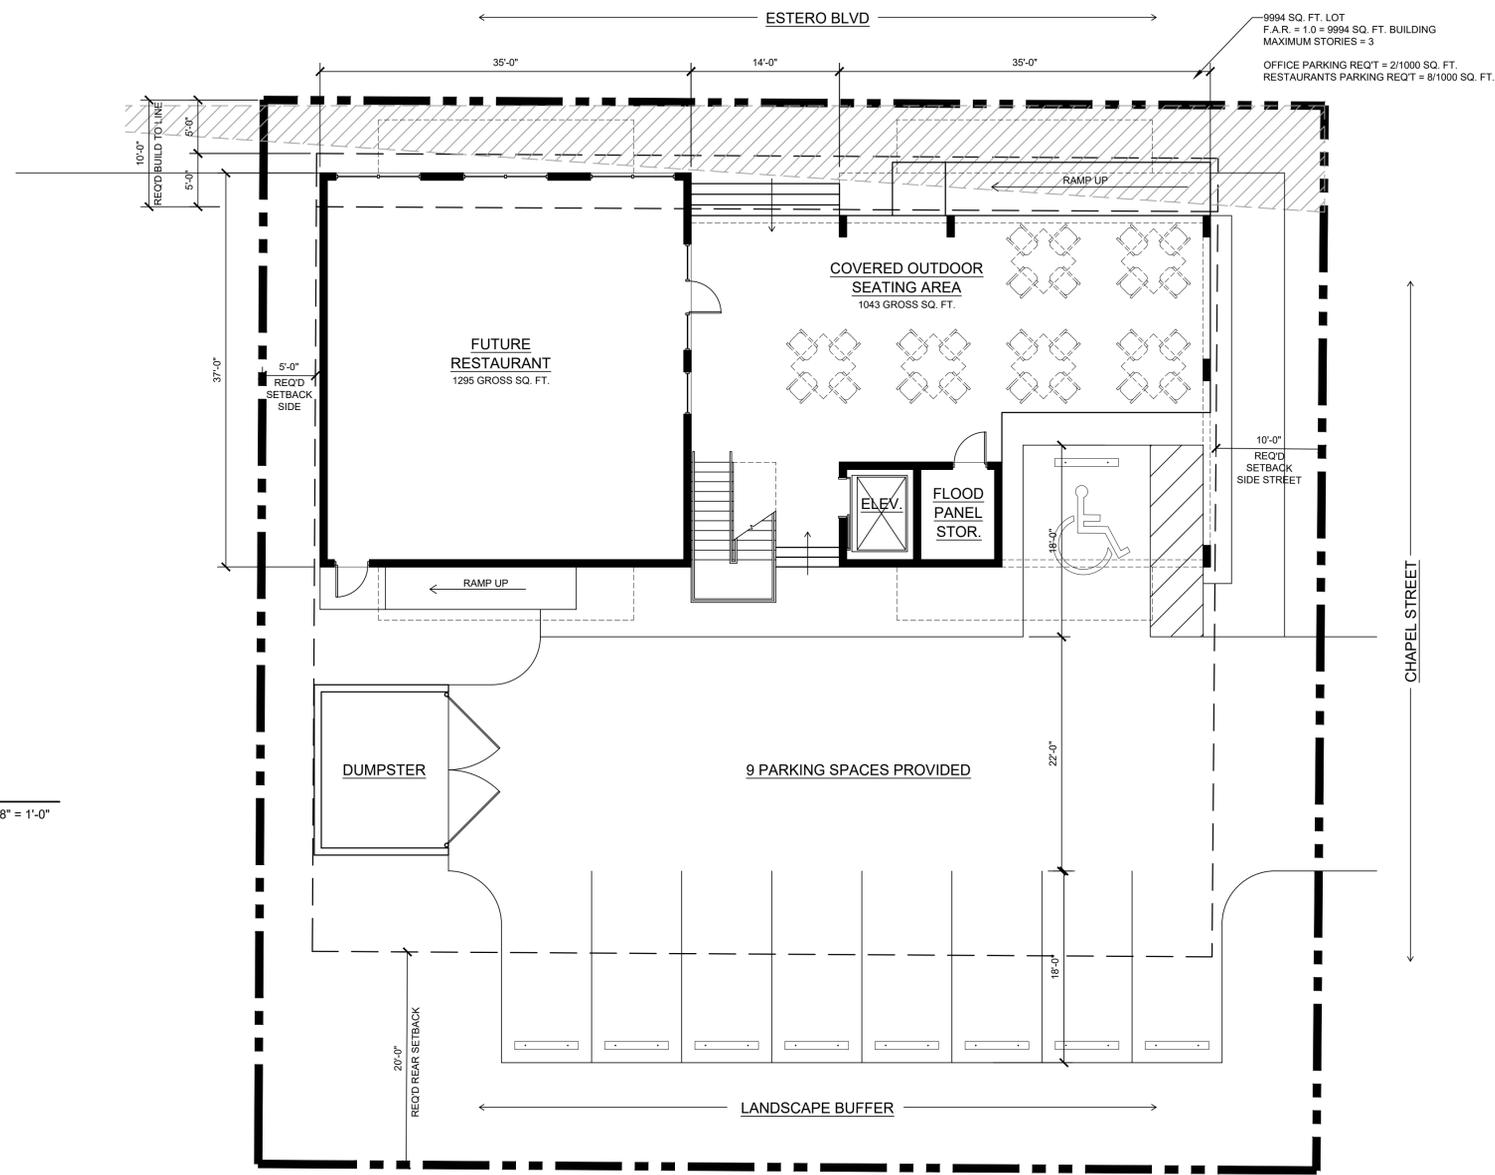

SCHEMATIC SITE AND FIRST FLOOR PLAN

SCALE: 1/8" = 1'-0"

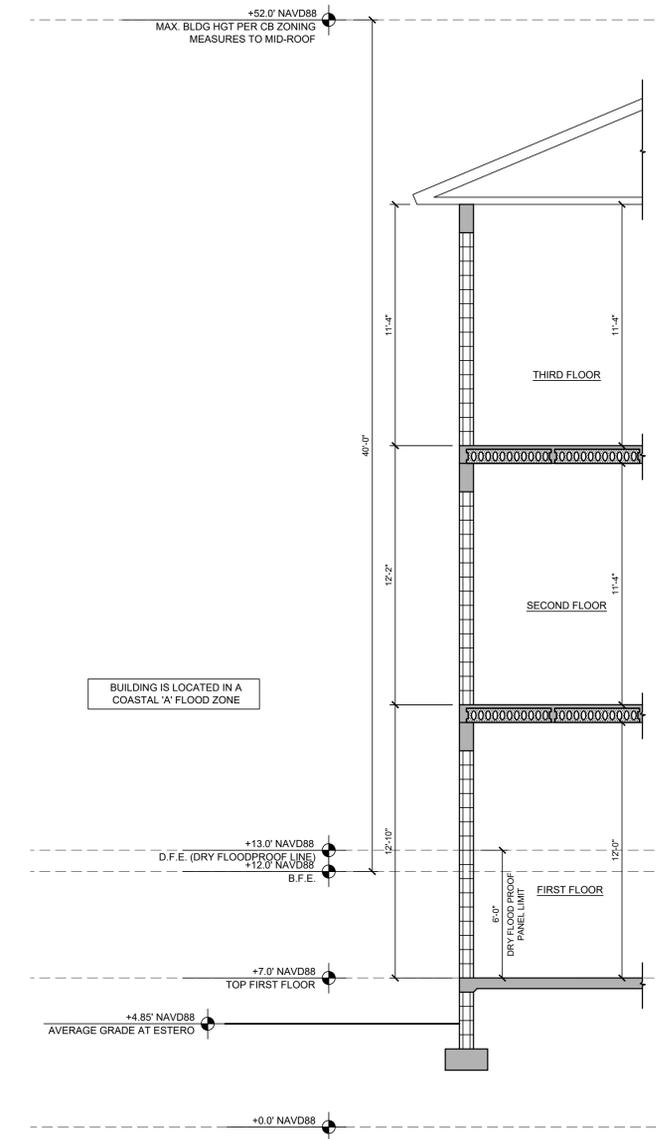

SCHEMATIC BUILDING SECTION SCALE: 1/4" = 1'-0"

**CONCEPTUAL PLANS FOR:
2450 ESTERO BLVD.**
FORT MYERS BEACH, FLORIDA

CONSULTANT:

ALBERT DAMBROSE
AR93689

PRELIMINARY
REVIEW SET

NOT FOR
CONSTRUCTION

DATE ISSUED: 11 MARCH 2024
REVISIONS:
