


PARTIAL FIRST FLOOR EAST - FLOOR PLAN
 SCALE: 3/8" = 1'-0"
 AREA: 154 SQ. FT.
 NORTH

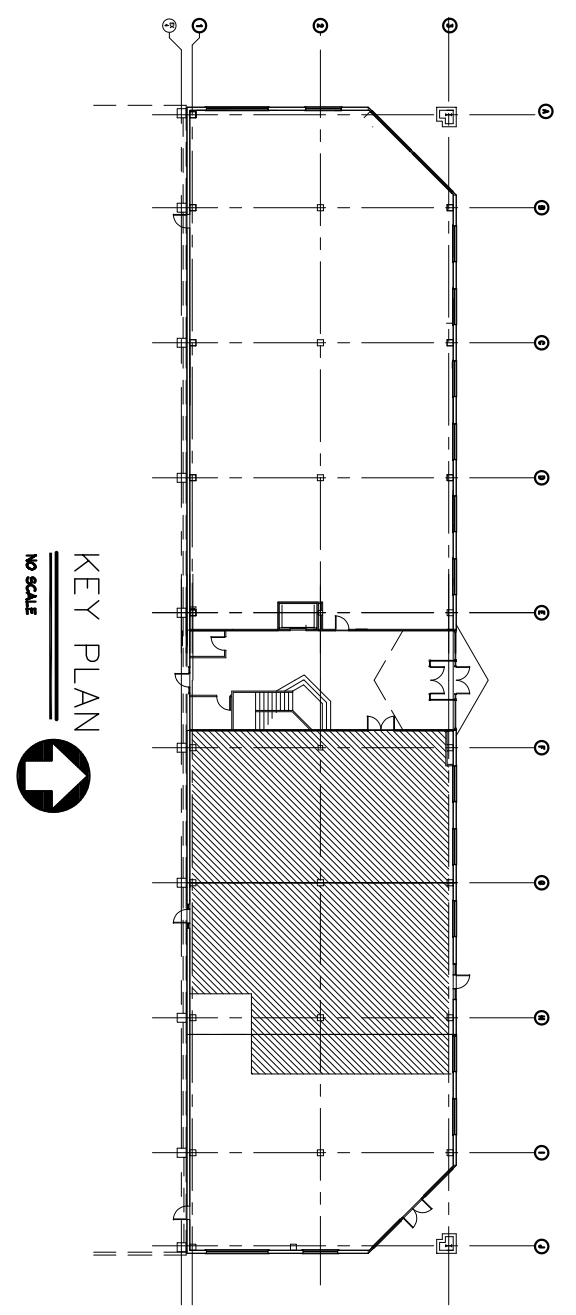

KEY PLAN

KEYSTONE architecture inc.	COURTHOUSE SQUARE 322 MAIN STREET LAFAYETTE, INDIANA 47901 PHONE: 765-420-7400	TIPPECANOE TITTLE COLUMBIA CENTER LAFAYETTE, INDIANA		REVISIONS _____ _____ _____ _____	DATE: MARCH 8, 2002 DRAWN: M.S.M. CHECKED: _____
	JOB NUMBER 22012	SHEET NUMBER A1.0			