

IT SHALL BE THE CONTRACTORS RESPONSIBILITY
TO VERIFY ALL DIMENSIONS & MAKE NECESSARY
ADJUSTMENTS PRIOR & DURING CONSTRUCTION.





SITE PLAN
 SCALE: 1/16" = 1' - 0"

AX.X


DRAWN BY:	Jason S. Pishva	DATE:	ISSUED FOR:	COMMITTEE:
CHKD BY:				
DWG FILE:	4805 E BELKNAP, HALTOM CITY TEXAS			
	76117.DWG			
Confidential/Copyright (c) DFW CAD DRAFTING 2022				

DFW CAD DRAFTING

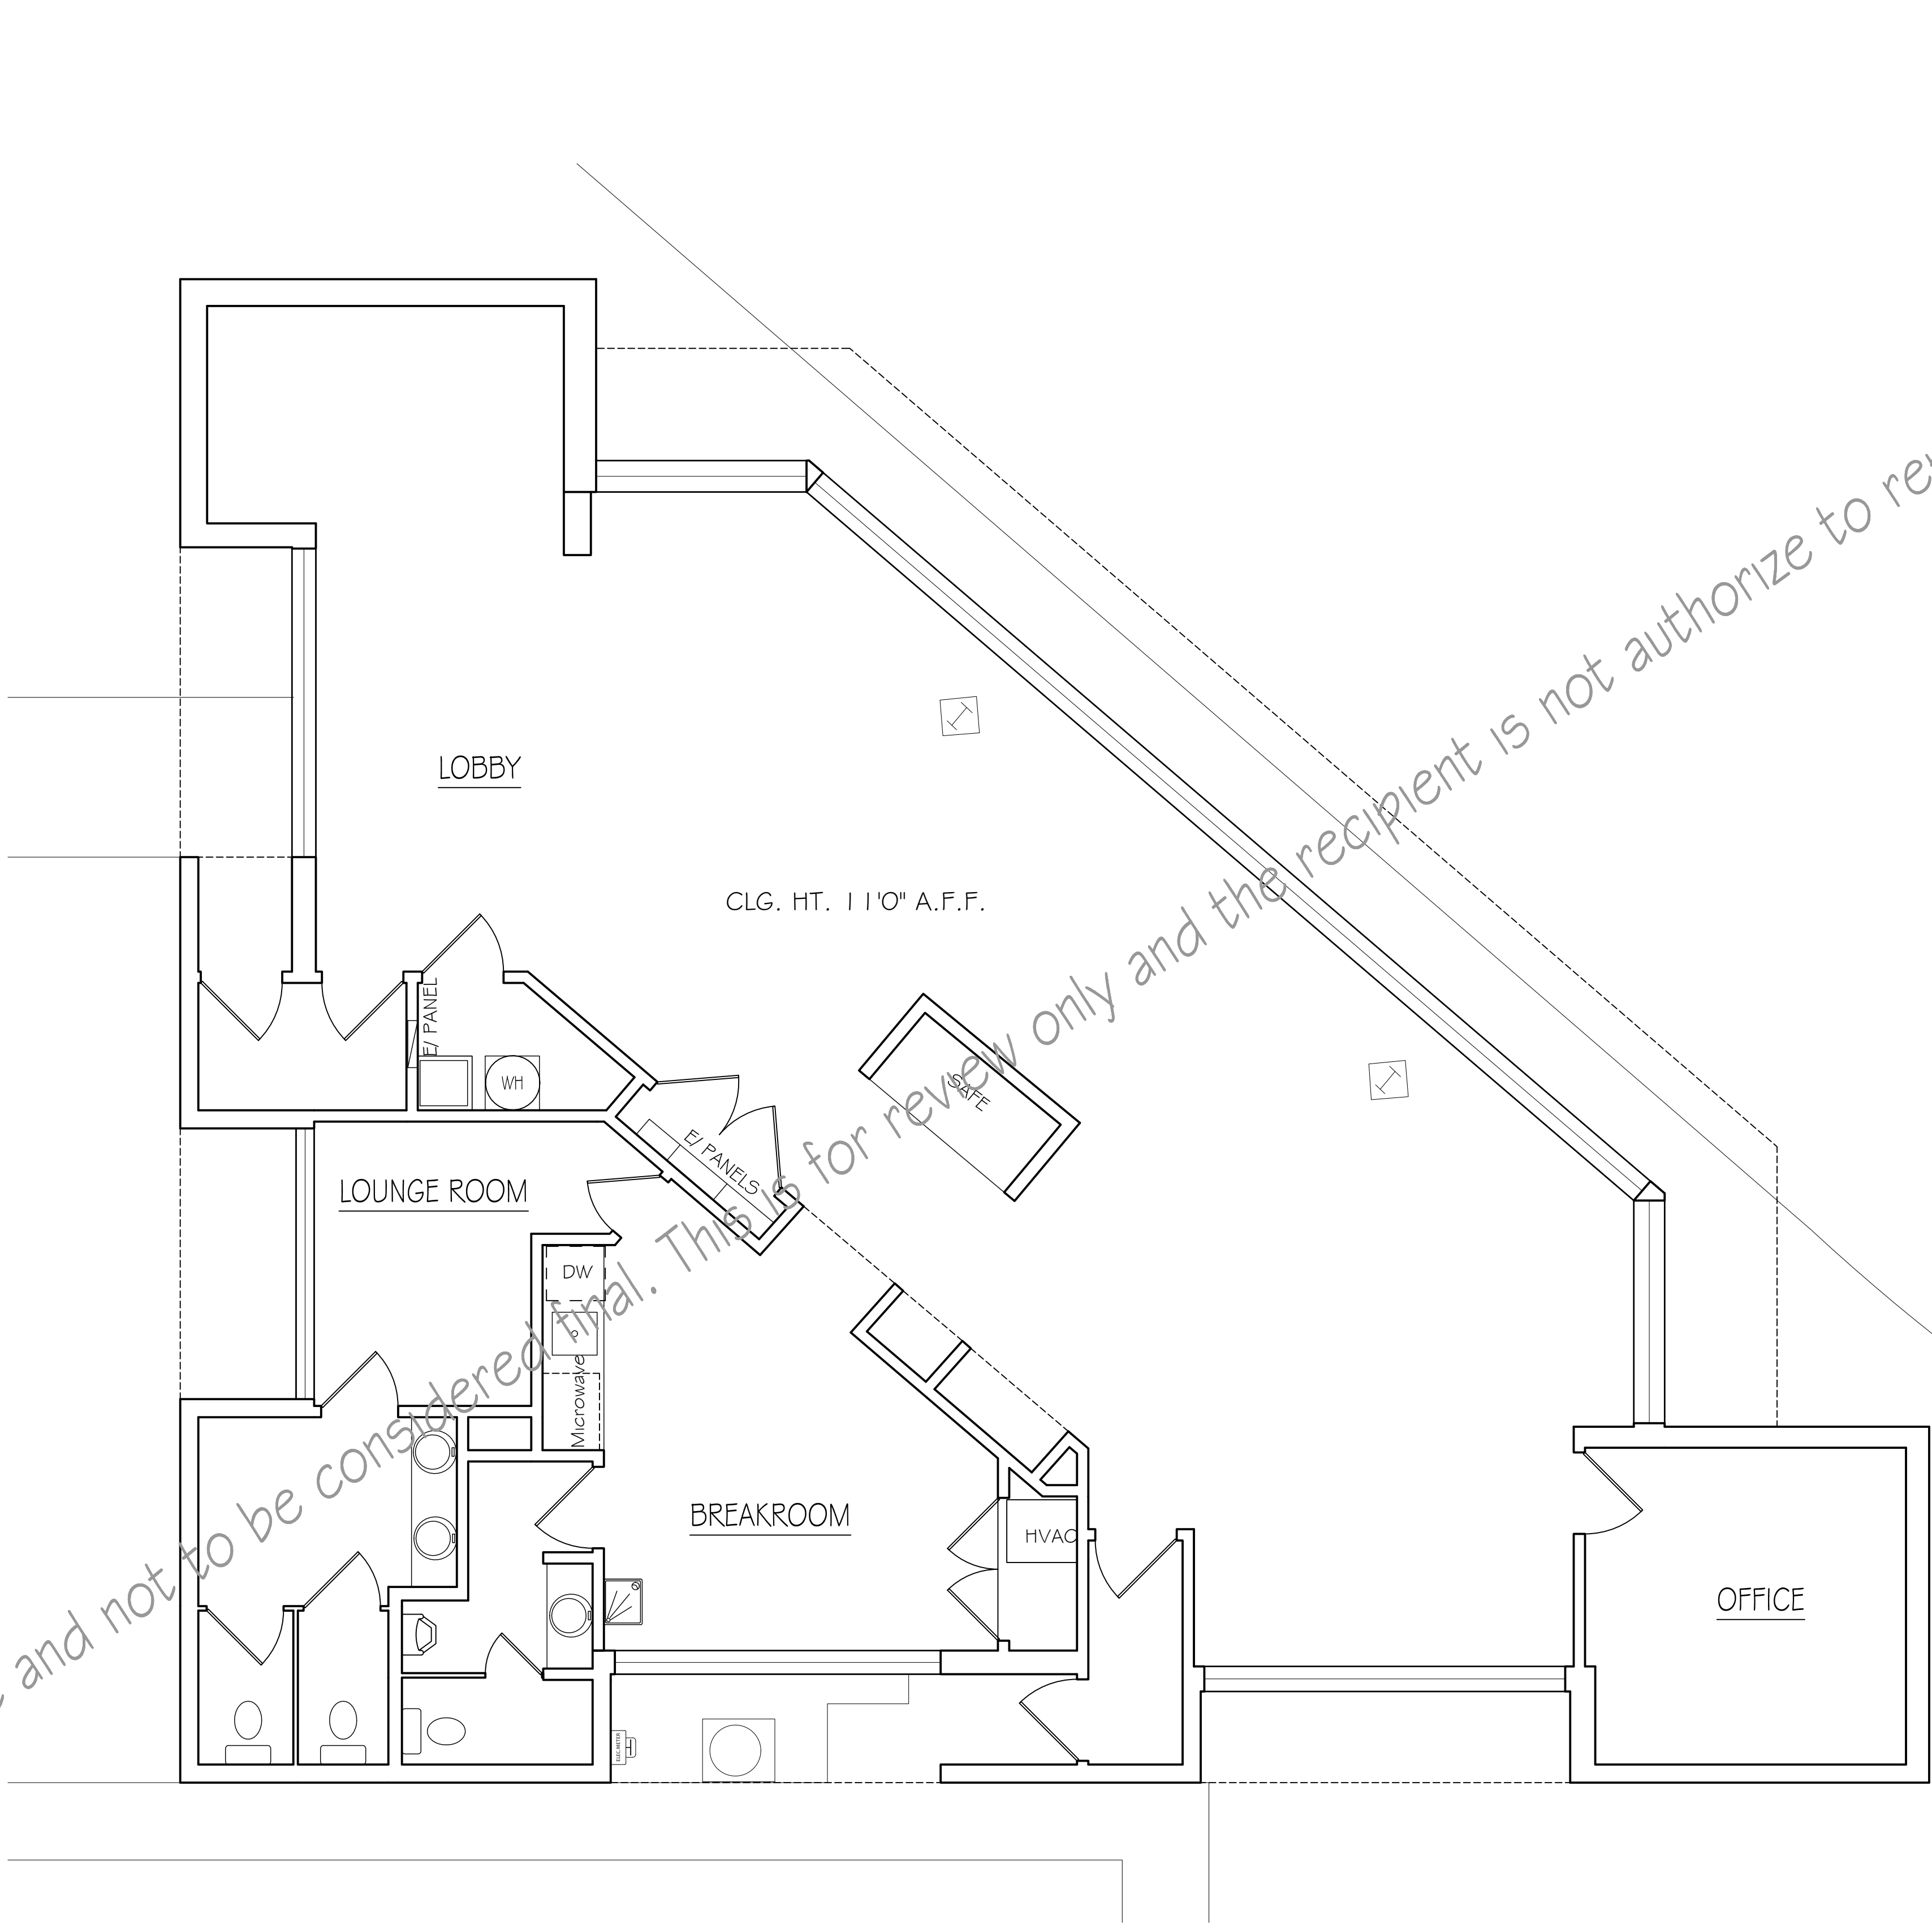


1 FLOOR PLAN
SCALE: 1/4" = 1' - 0"

VERIFICATION OF MEASUREMENTS:
IT SHALL BE THE CONTRACTORS RESPONSIBILITY TO VERIFY ALL DIMENSIONS & MAKE NECESSARY ADJUSTMENTS PRIOR & DURING CONSTRUCTION.

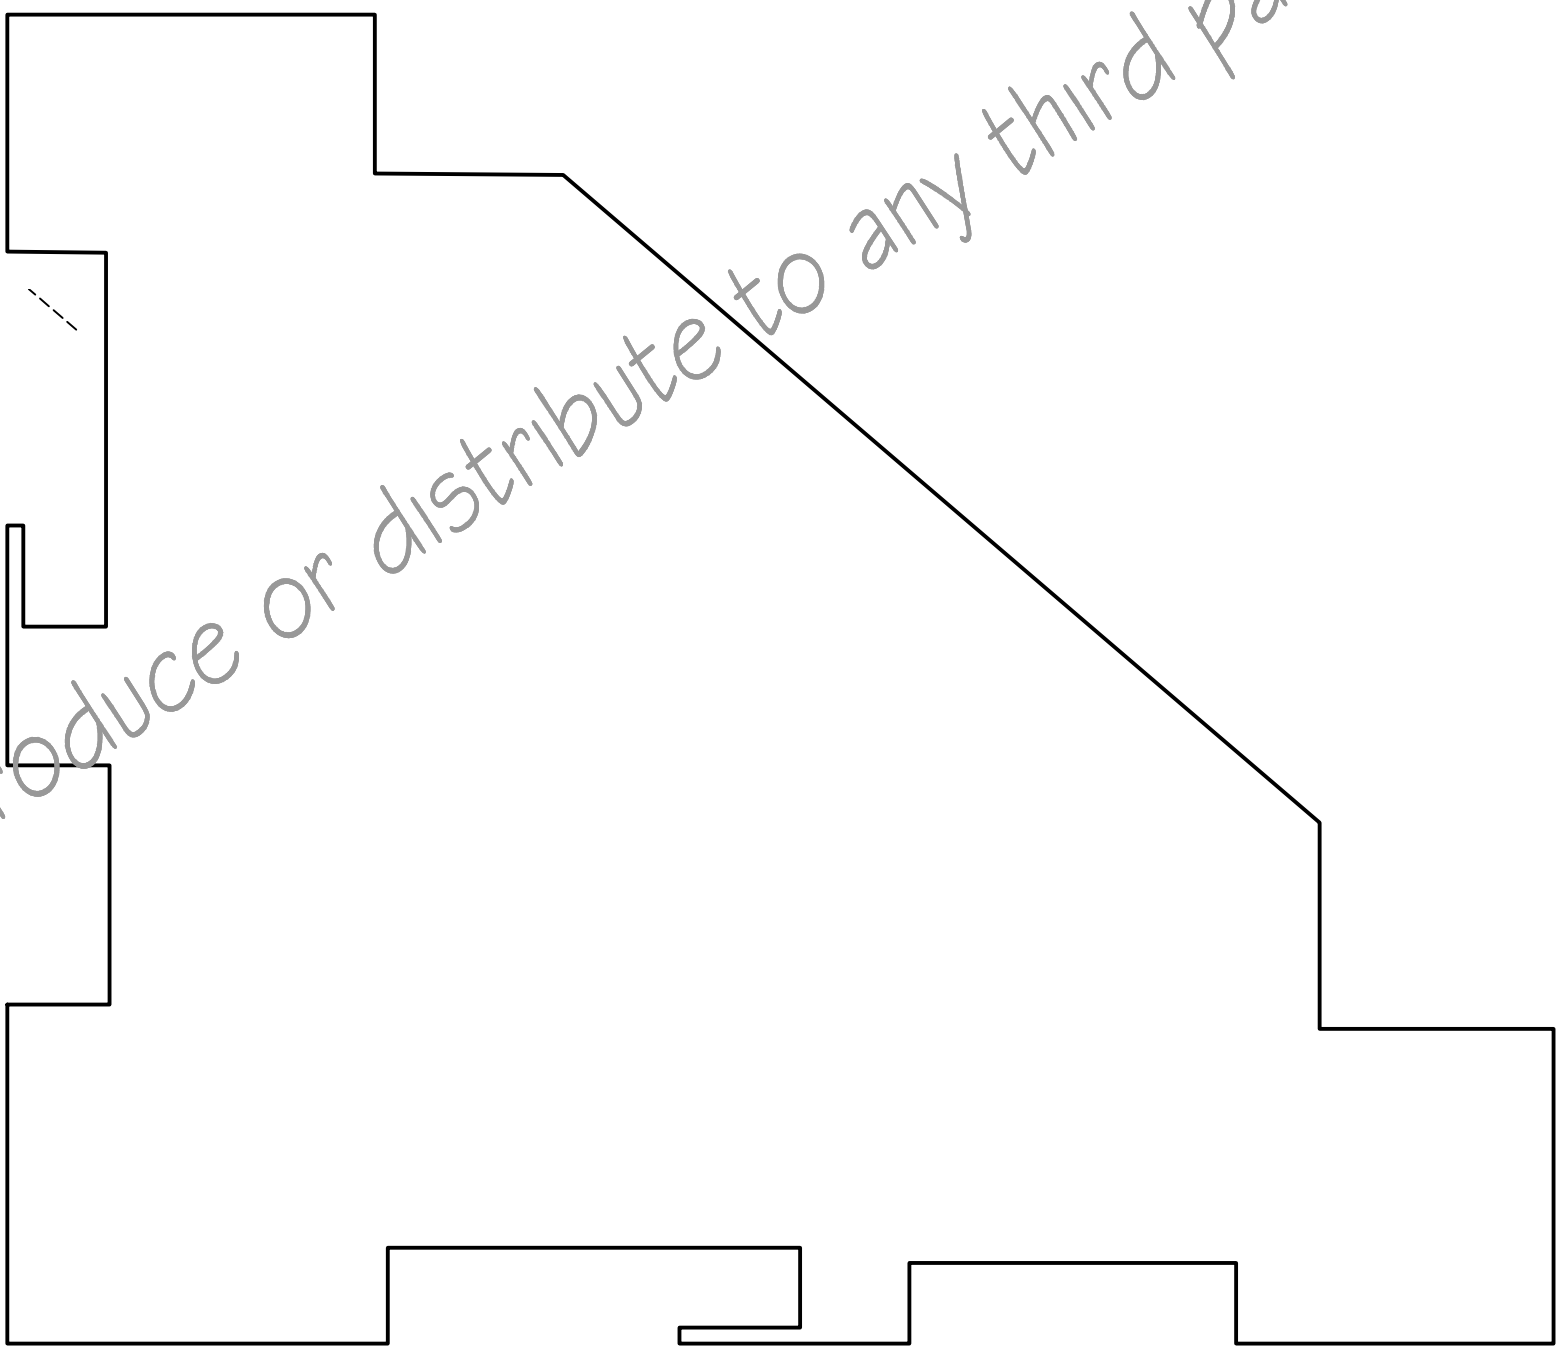

AREA 2252 SQ.FT.
SCALE: 1/8" = 1' - 0"

AU Design
15950 N. DALLAS PARKWAY
DALLAS TEXAS 75248
(214) 235-3713 Phone
(817) 710-5863
info@dfwcaddrafting.com

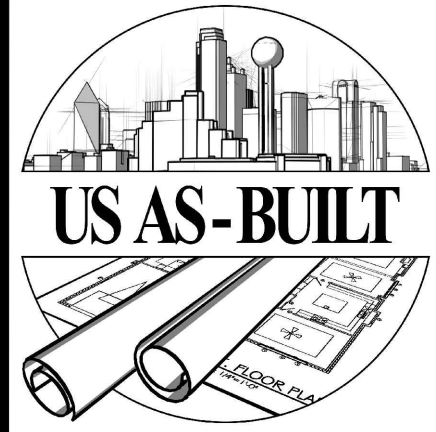

AS - BUILT DRAWINGS
4805 E Belknap St.,
Haltom City, TX 76117

SHEET CONTENTS:
FLOOR PLAN,

DATE: 10-15-2022

AX.X

ISSUE RECORD:		DATE:	ISSUED FOR:	COMMENTS:
DRAWN BY:	Jason S. Palsva			
CHK'D BY:				
DWG FILE:	4805 E BELKNAP HALTOM CITY TEXAS 76117.DWG			
Confidential/Copyright (c) DFW CAD DRAFTING 2022				