



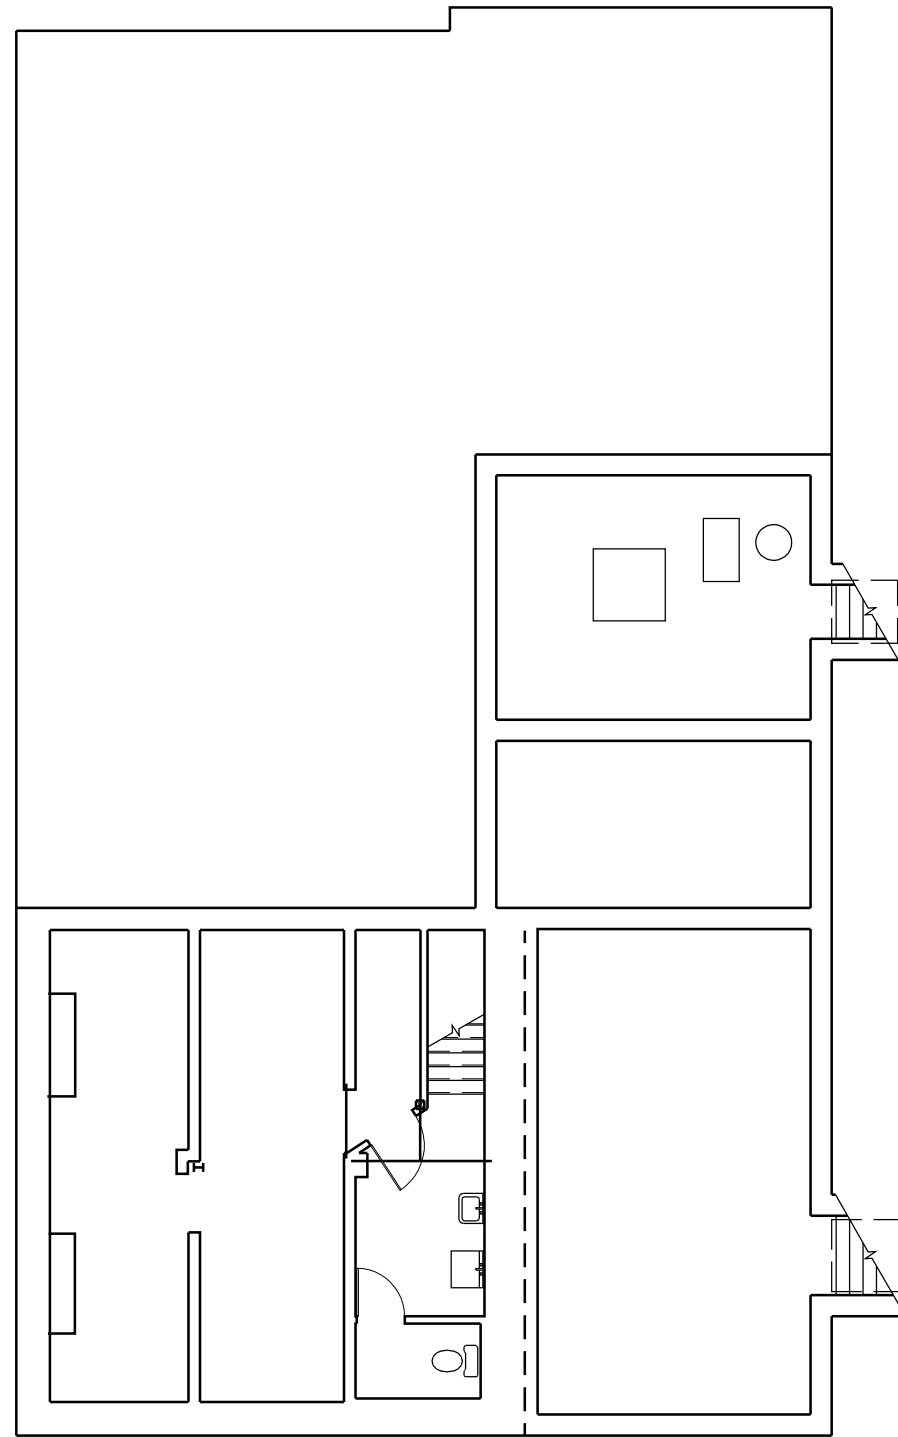

1 EXISTING BASEMENT PLAN
SCALE: 3/32"=1'-0"

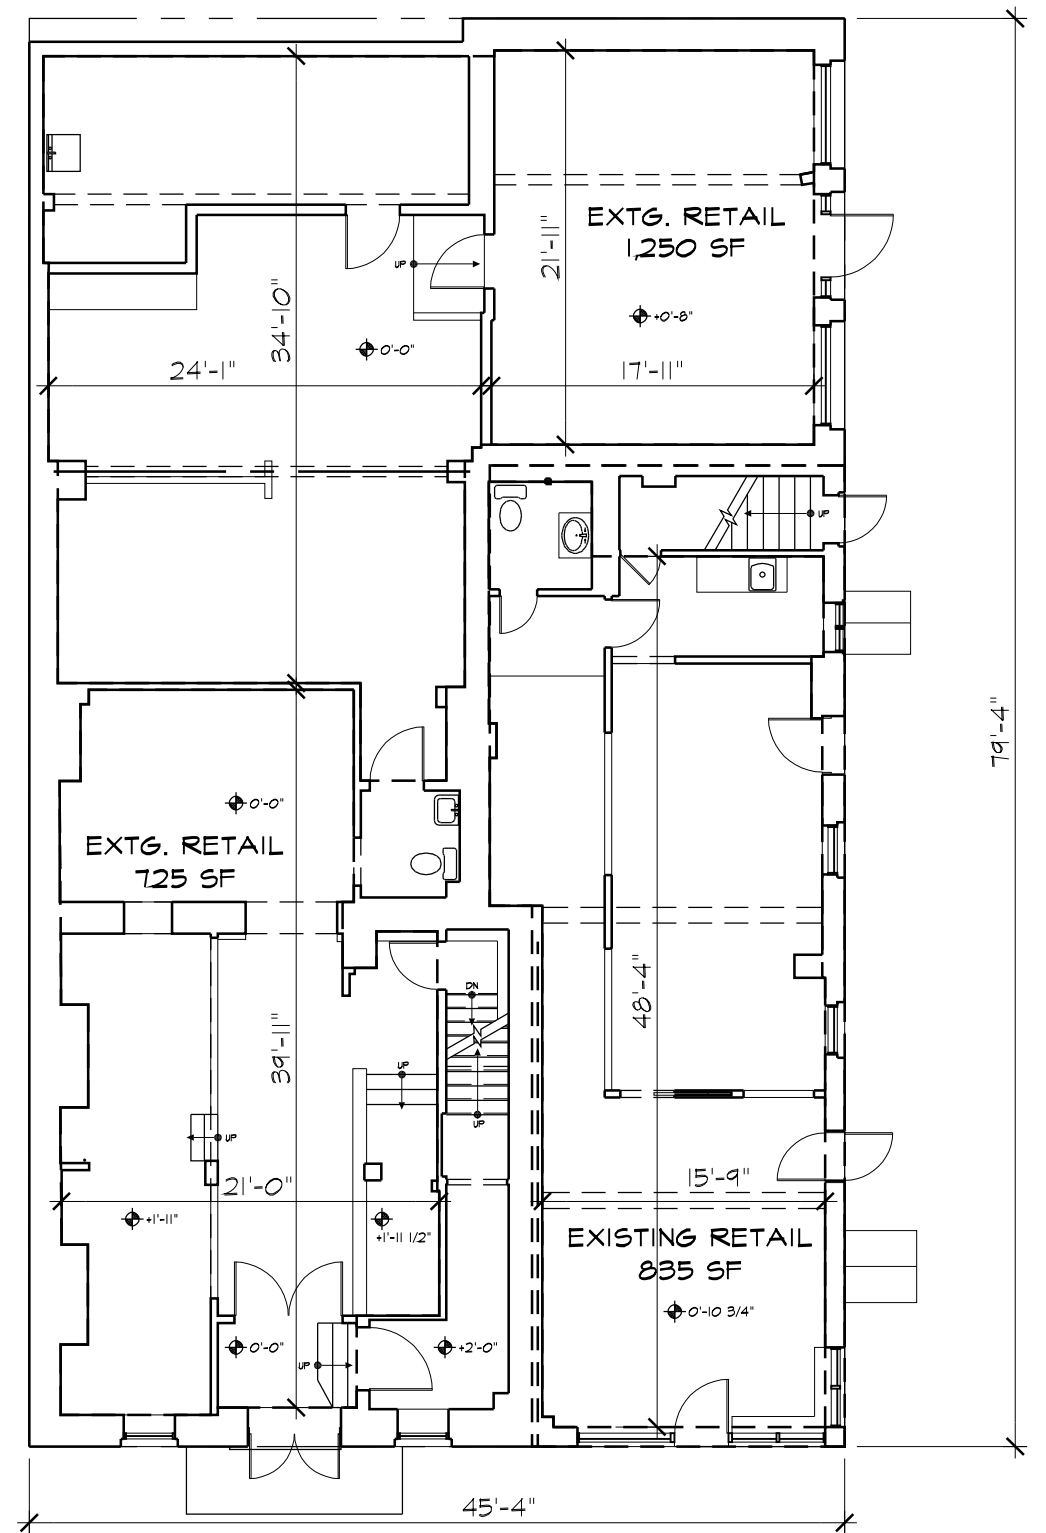

1 EXISTING FIRST FLOOR PLAN
SCALE: 3/32"=1'-0"

06.0006

GTM
ARCHITECTS

7735 OLD GEORGETOWN ROAD
SUITE 700
BETHESDA, MD 20814
(240)333-2000
(240)333-2001 FAX

10-28-2019