

J. J. ROS
ARCHITECT
124 BOW STREET
FAYETTEVILLE
NORTH CAROLINA 283
910 485 618

DR. GUPTA'S OFFICE


HOPE MILLS NC

NO.	DATE	DESCRIPTION

REVISIONS

DRAWN BY T S
CHECKED BY J J
DATE 6-24-2010
PROJ CODE
SET NO.
SHEET SUBJECT
FLOOR PLAN

SHEET NO.
A2
OF 2 SHEETS

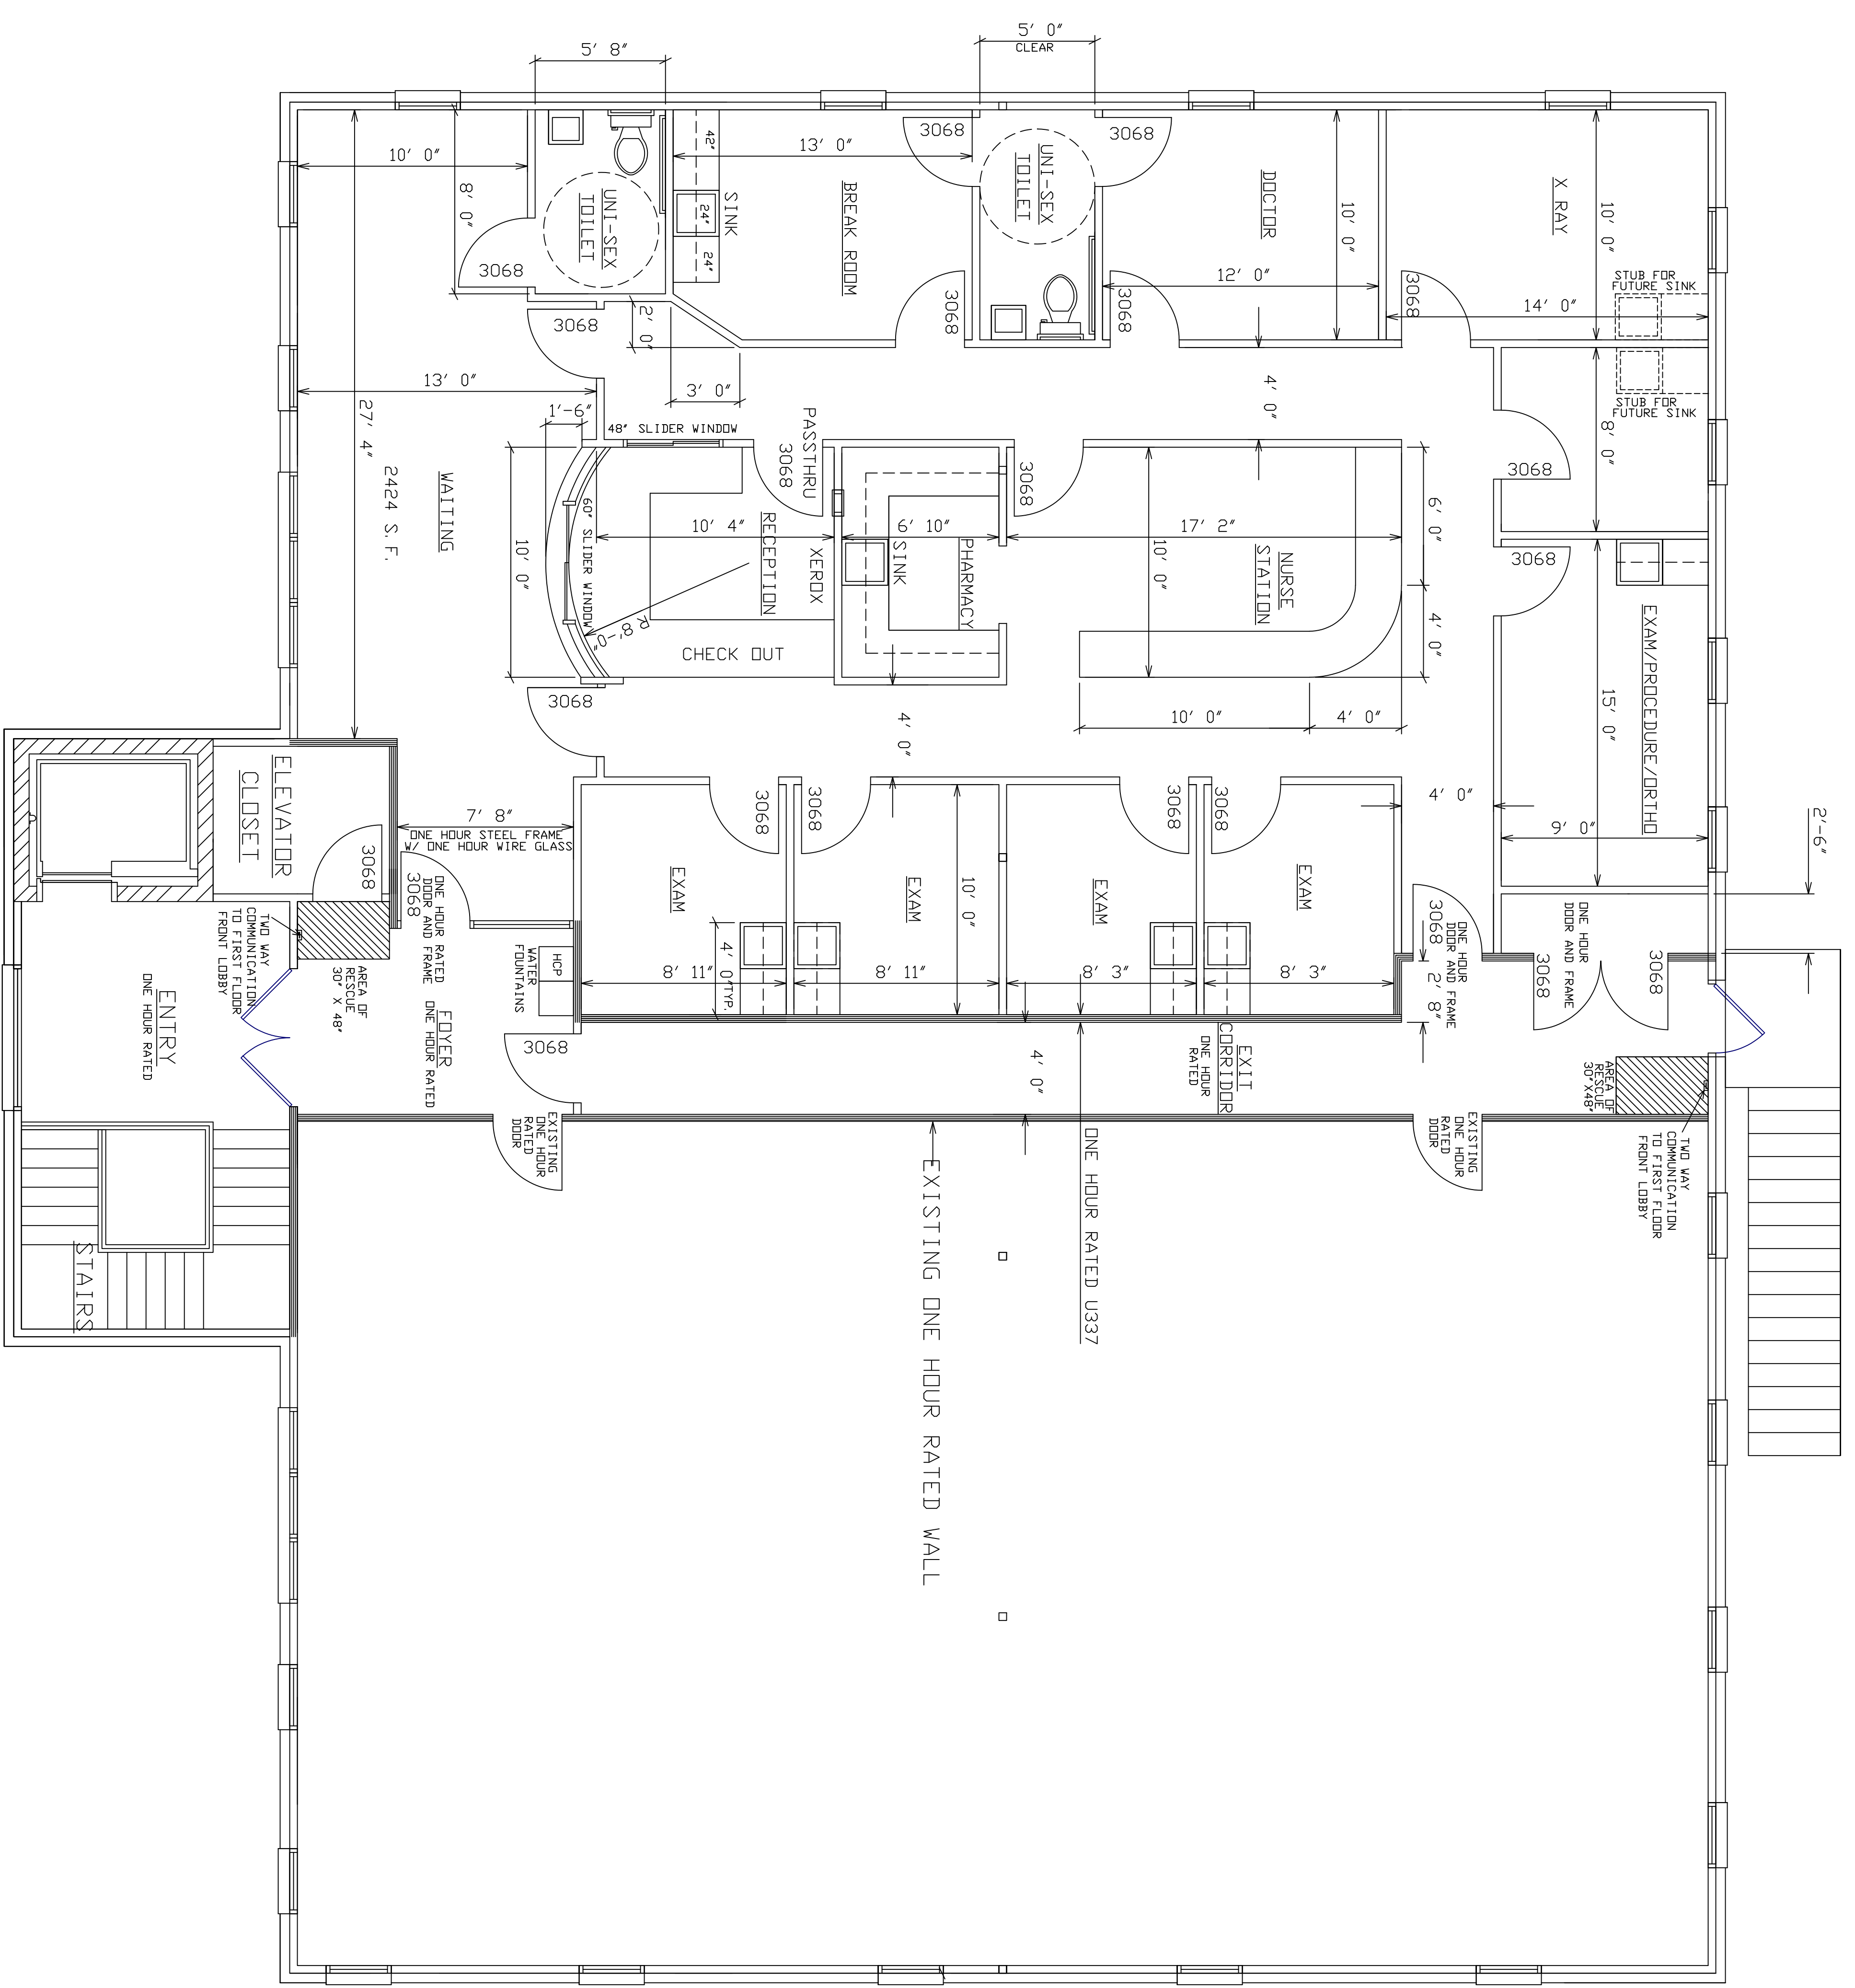

SECOND FLOOR PLAN 2412 SQ. FT.
1/4" = 1'-0"