


FLOOR PLANS FOR  
**MEDICAL BUILDING**  
 333 CHESTNUT STREET  
 HINSDALE, ILLINOIS 60521

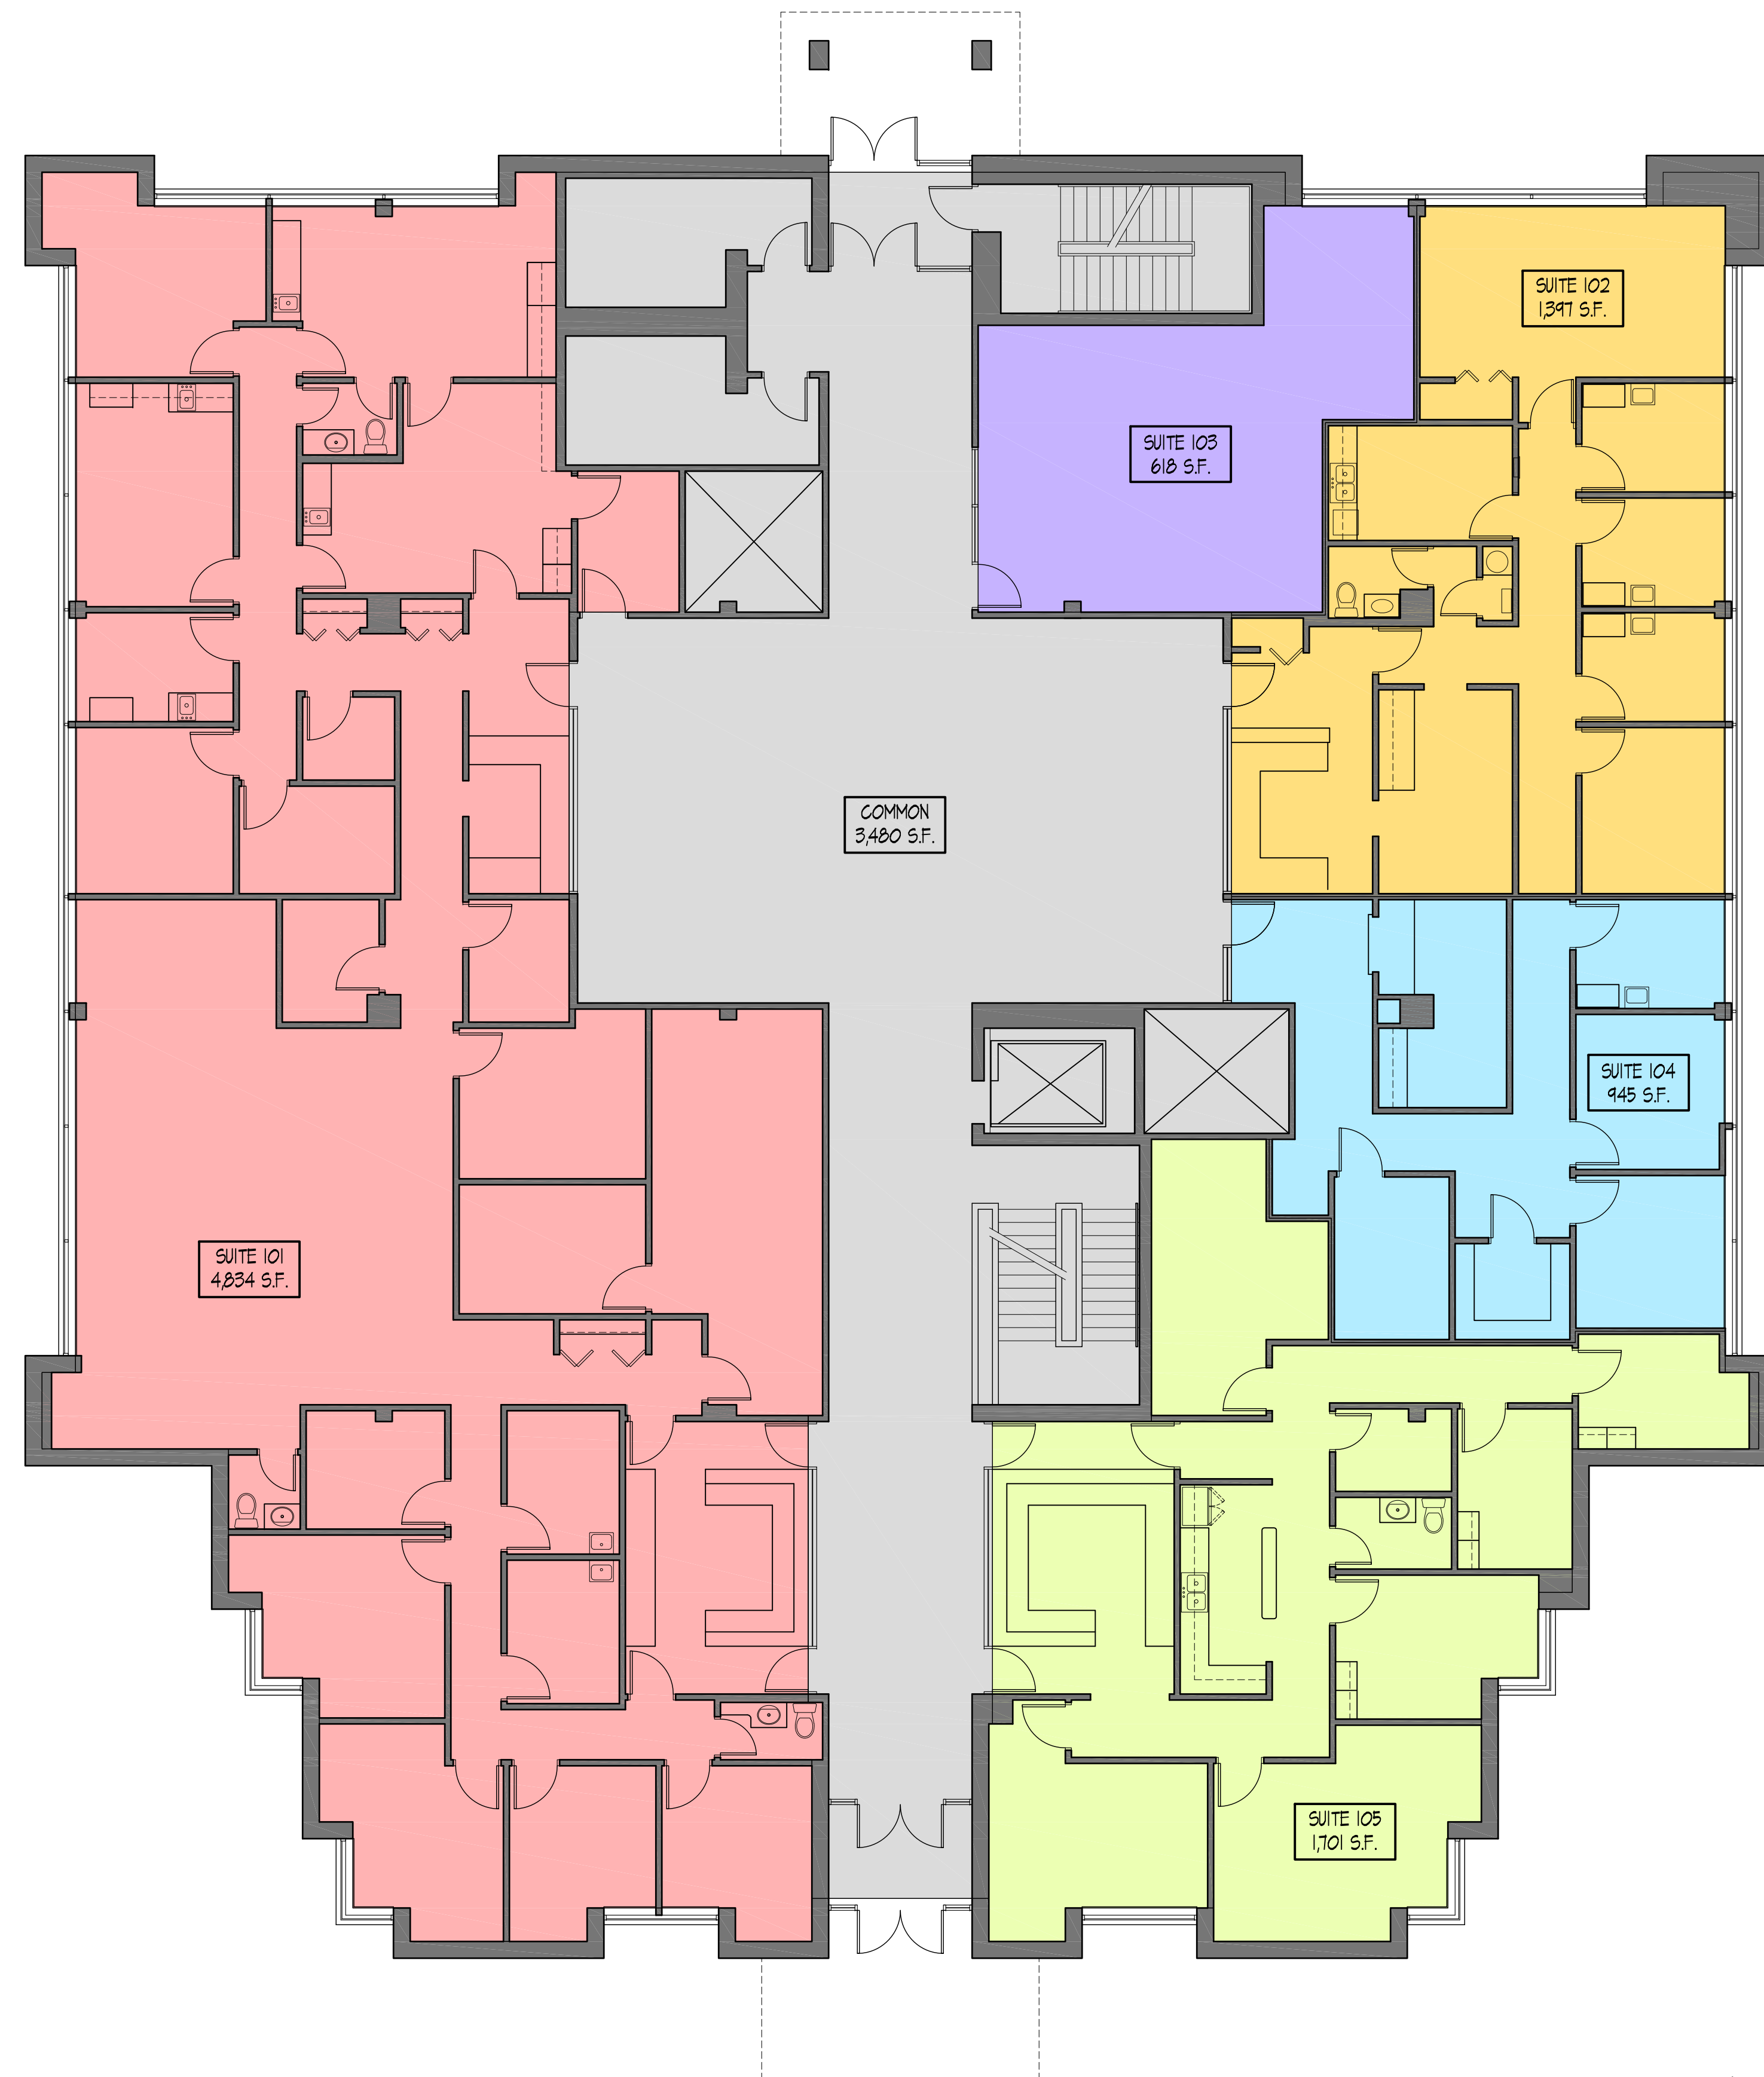

EXISTING FIRST FLOOR PLAN

SCALE : 1/8" = 1'-0"

