


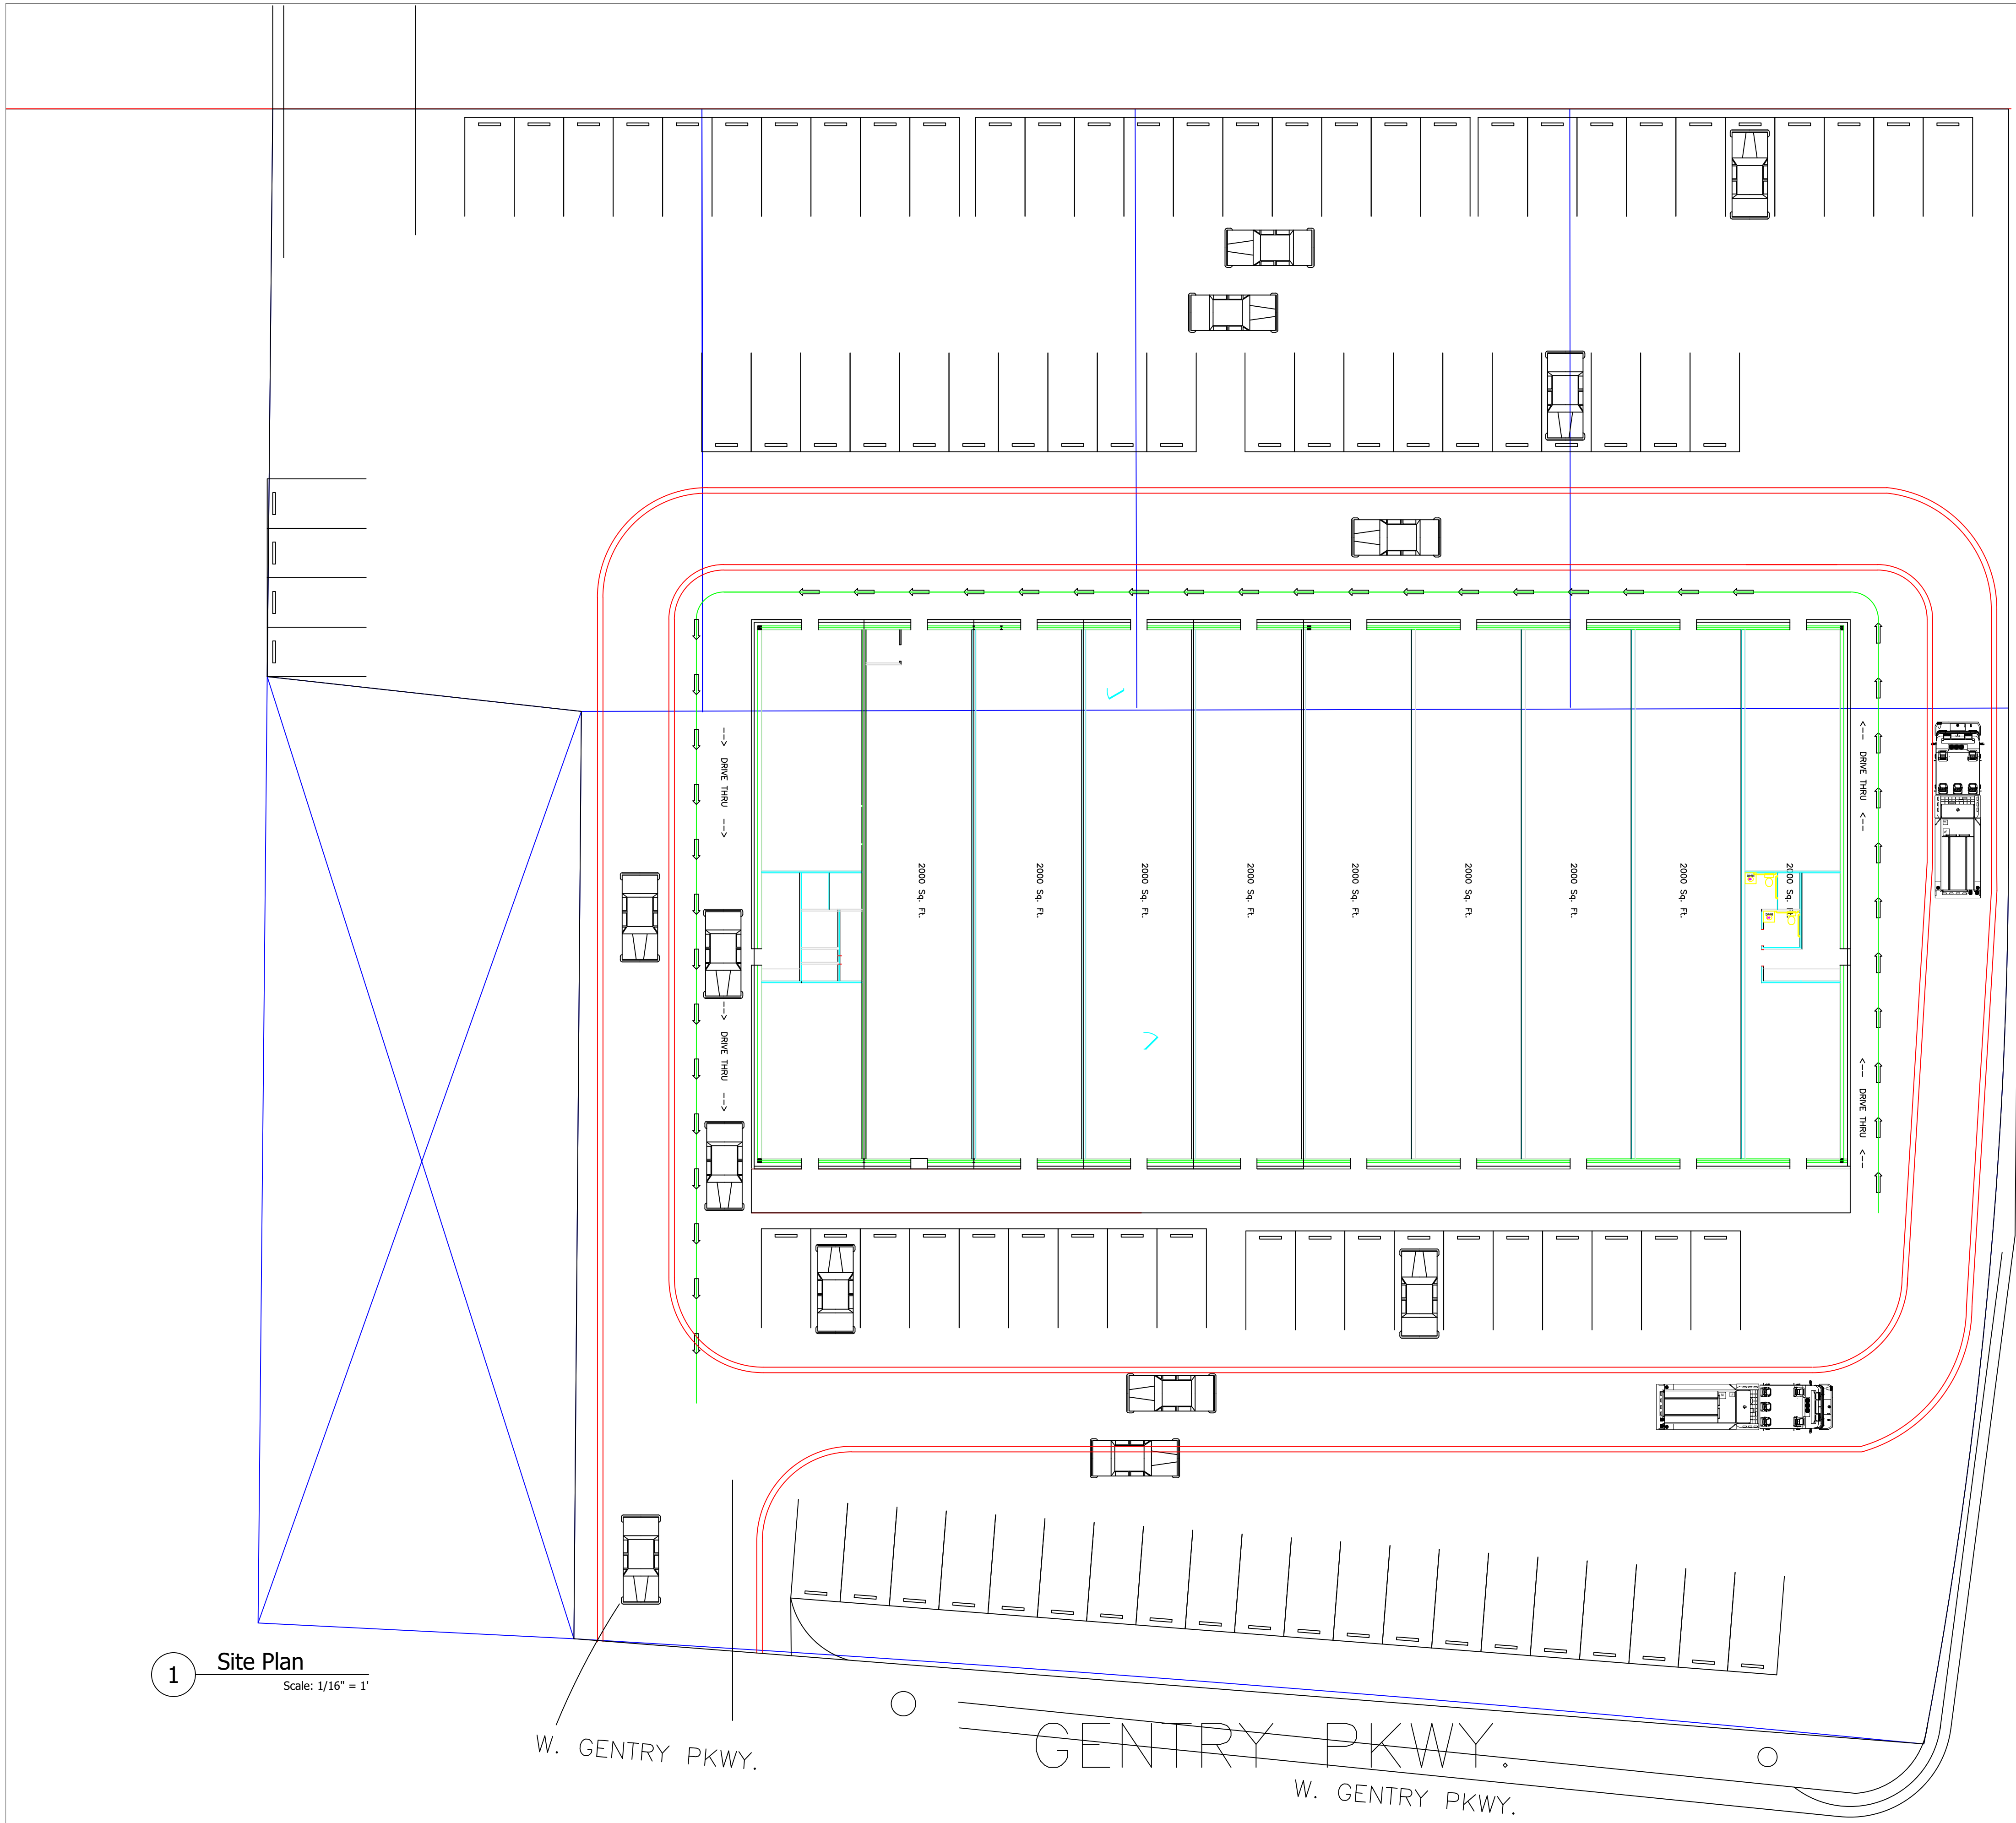

1 Site Plan
Scale: 1/16" = 1'

W. GENTRY PKWY.

GENTRY PKWY.

W. GENTRY PKWY.

LN.


SHAFFER LN.

SHAFFER LN.

General Notes

No.	Revision/Issue	Date

Firm Name and Address

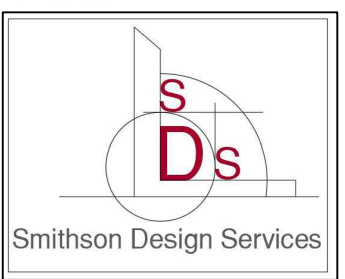

Smithson Design Services

Project Name and Address

S & S Properties
3020 Gentry Parkway
Tyler, TX 75701

Project SDS-2022-14	Sheet
Date 5/23/2022	A1
Scale As Noted	