


PLOT SCALE:

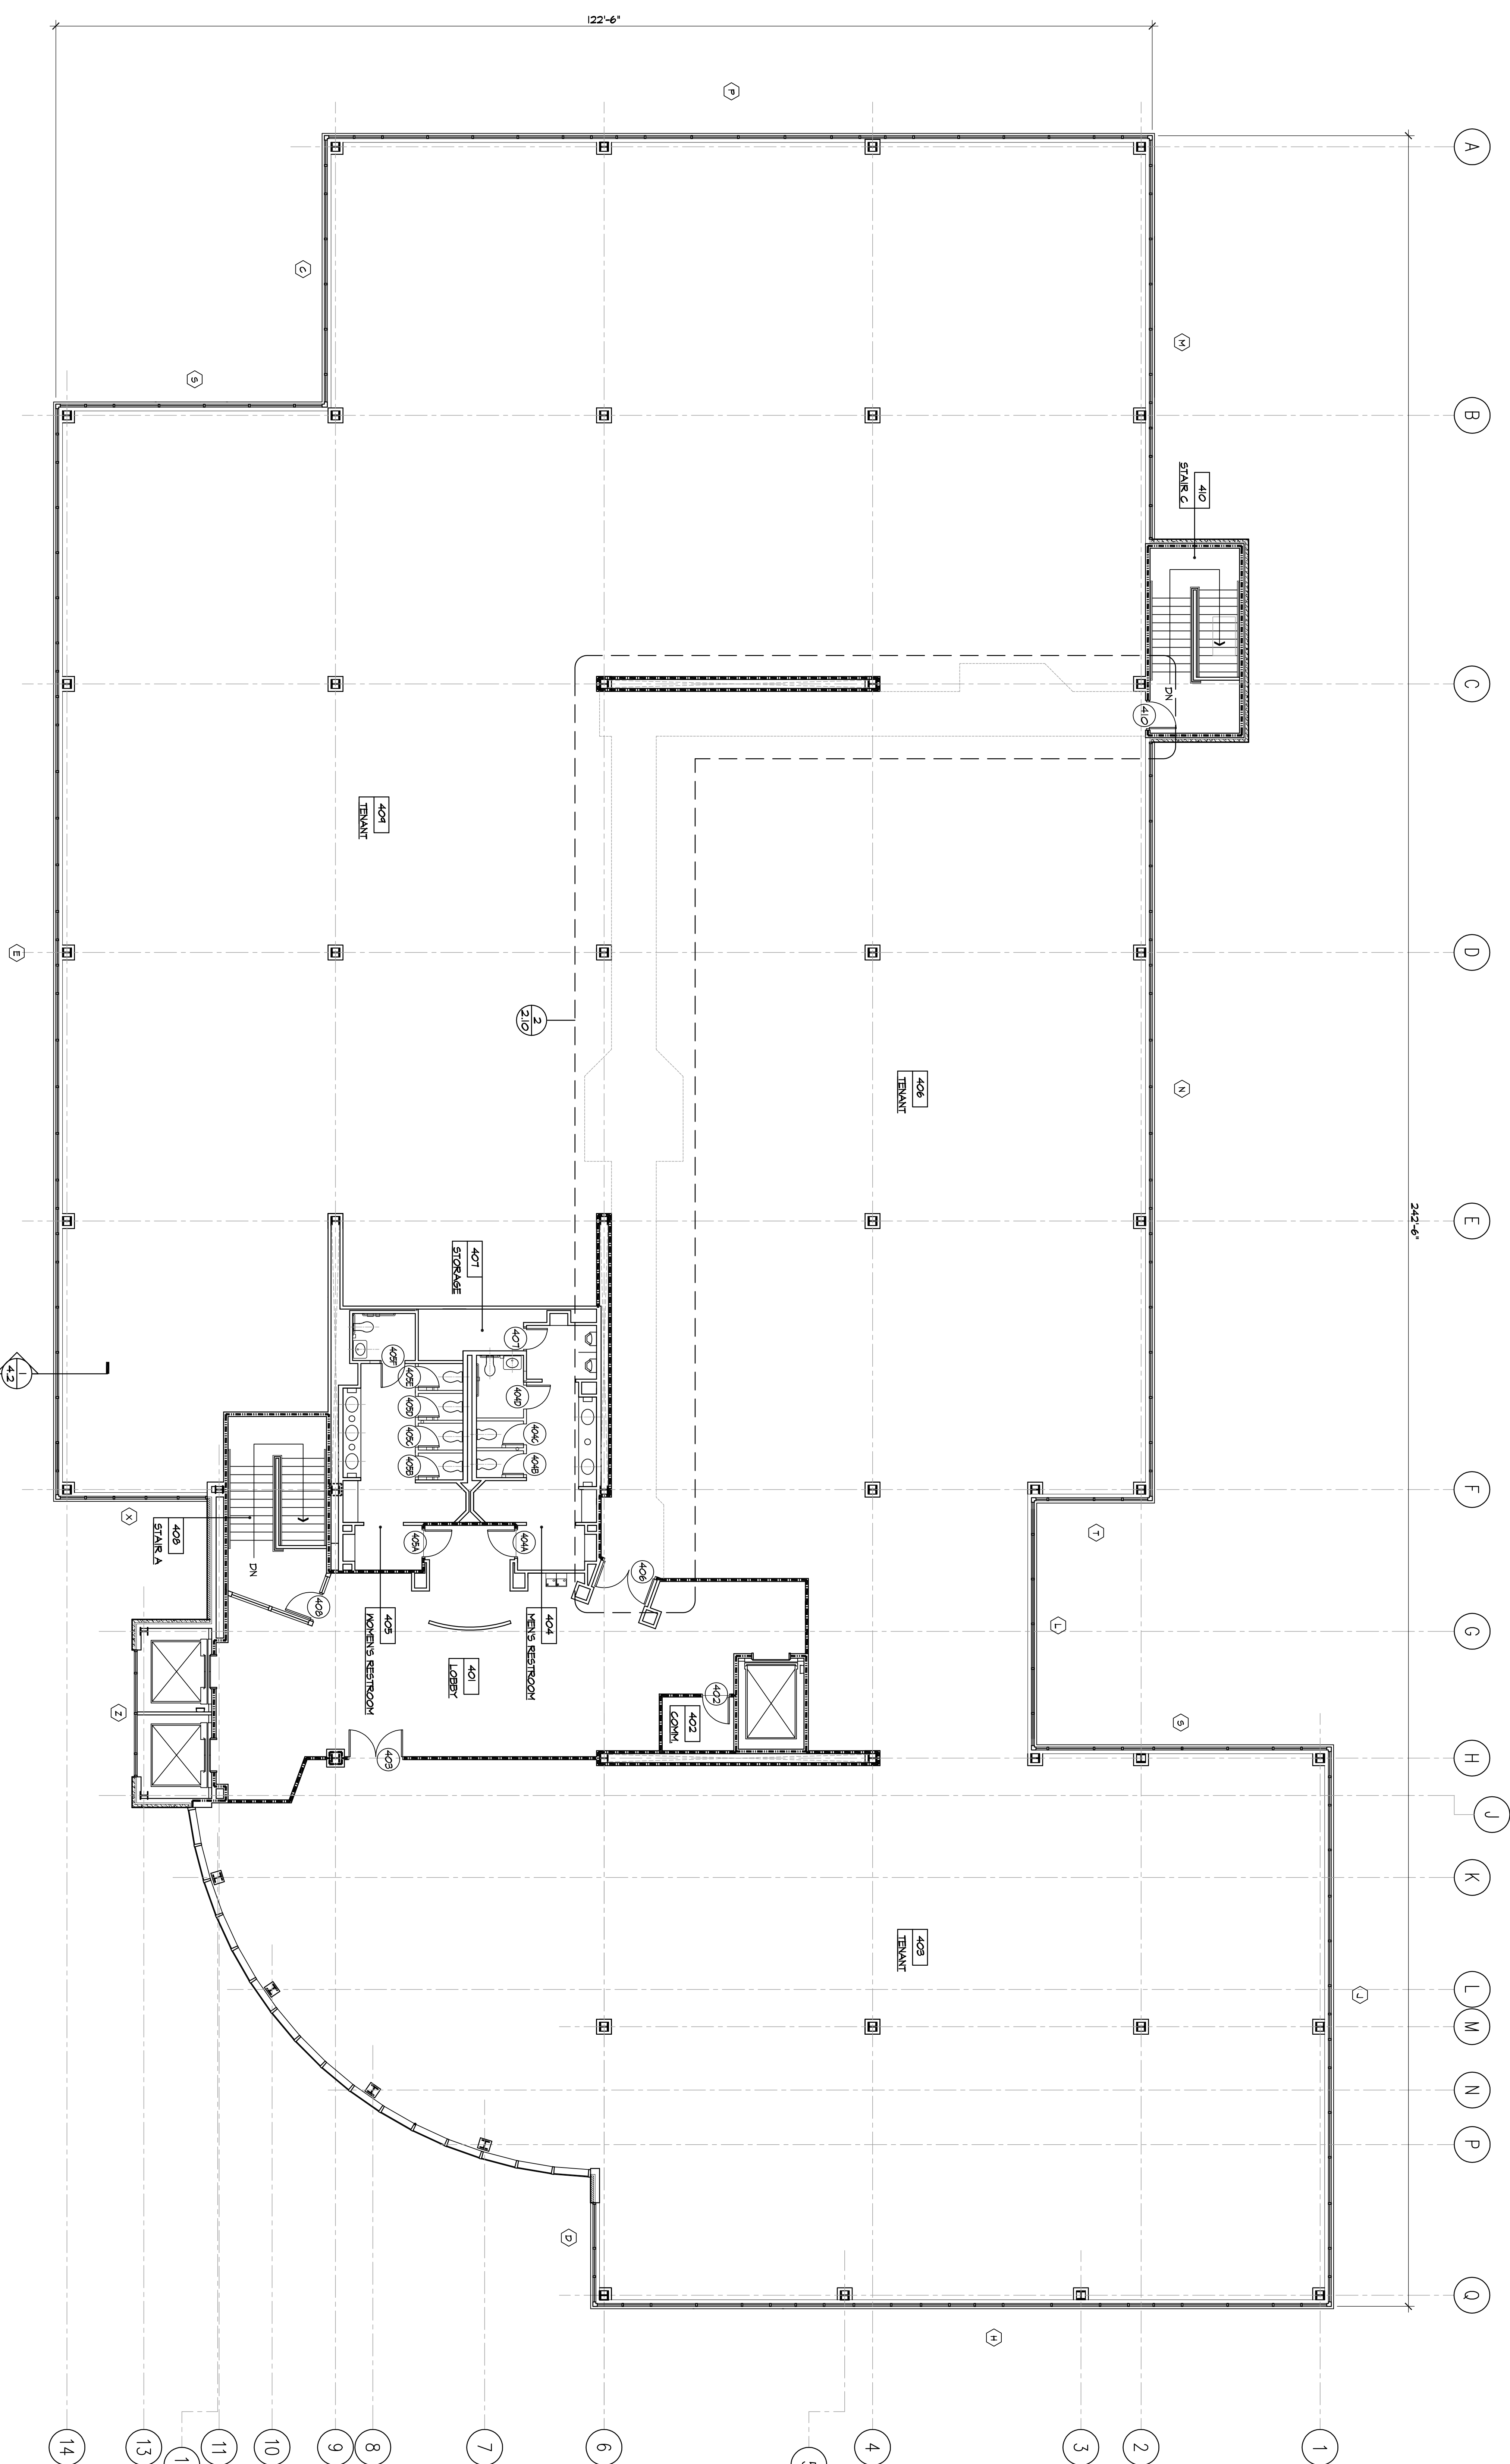

**1** FOURTH LEVEL FLOOR PLAN  
SCALE: 1/8" = 1'-0"

NOTE: EXTERIOR DIMENSIONS TO FACE OF BRICK VENEER TYP.

**ROOM FINISH SCHEDULE - SECOND LEVEL**

ROOM	FLOOR	BASE	WALL	CEILING	GLS	HT	NOTES
401 LOBBY	CERAMIC TILE	VINYL	MARLITE PANELING	ACROUSTIC LAT-IN			NOTE 4
402 COMMUNICATIONS	CERAMIC TILE	CERAMIC TILE	5/8" GYP. BD. PAINTED	5/8" GYP. BD. PAINTED			NOTE 1
403 MEN'S RESTROOM	SEALED CONCRETE	CARPET BASE	5/8" GYP. BD. PAINTED	5/8" GYP. BD. PAINTED			NOTE 2, 3
404 WOMEN'S RESTROOM	CERAMIC TILE	CERAMIC TILE	5/8" GYP. BD. PAINTED	5/8" GYP. BD. PAINTED			NOTE 1
405 STORAGE	CERAMIC TILE	CERAMIC TILE	5/8" GYP. BD. PAINTED	5/8" GYP. BD. PAINTED			NOTE 1
406 STAIR A	CERAMIC TILE	CERAMIC TILE	5/8" GYP. BD. PAINTED	5/8" GYP. BD. PAINTED			NOTE 1
407 STAIR B	CERAMIC TILE	CERAMIC TILE	5/8" GYP. BD. PAINTED	5/8" GYP. BD. PAINTED			NOTE 1

- ROOM FINISH NOTES:
- WALLS, INTERIOR FACE OF TRIMM AREA WALLS TO BE EXPOSED
  - STRUCTURE 1/2" X 8" GYP. BD. IN DRIVING TILE TO 4'-0" V.I.N.C. ABOVE #
  - NET WALLS, 5/8" GYP. BD. IN V.I.C. & CONCRETE WALLS
  - HOOKS, SCREWS, FLOORING, TRIM TO BE EXPOSED
  - ELECTRICAL AND PHONE PANEL LOCATIONS
  - WALLS, MARLITE PANEL LOCATIONS AND PATTERN TBD

**PARTITION LEGEND**

