

26651 WOODWARD AVE.
HUNTINGTON WOODS, MI 48070

ADDRESS

SUITE 106


PROJECT

ISSUED FOR:

CLIENT REVIEW
09-18-17

SHEET NO.

A-2

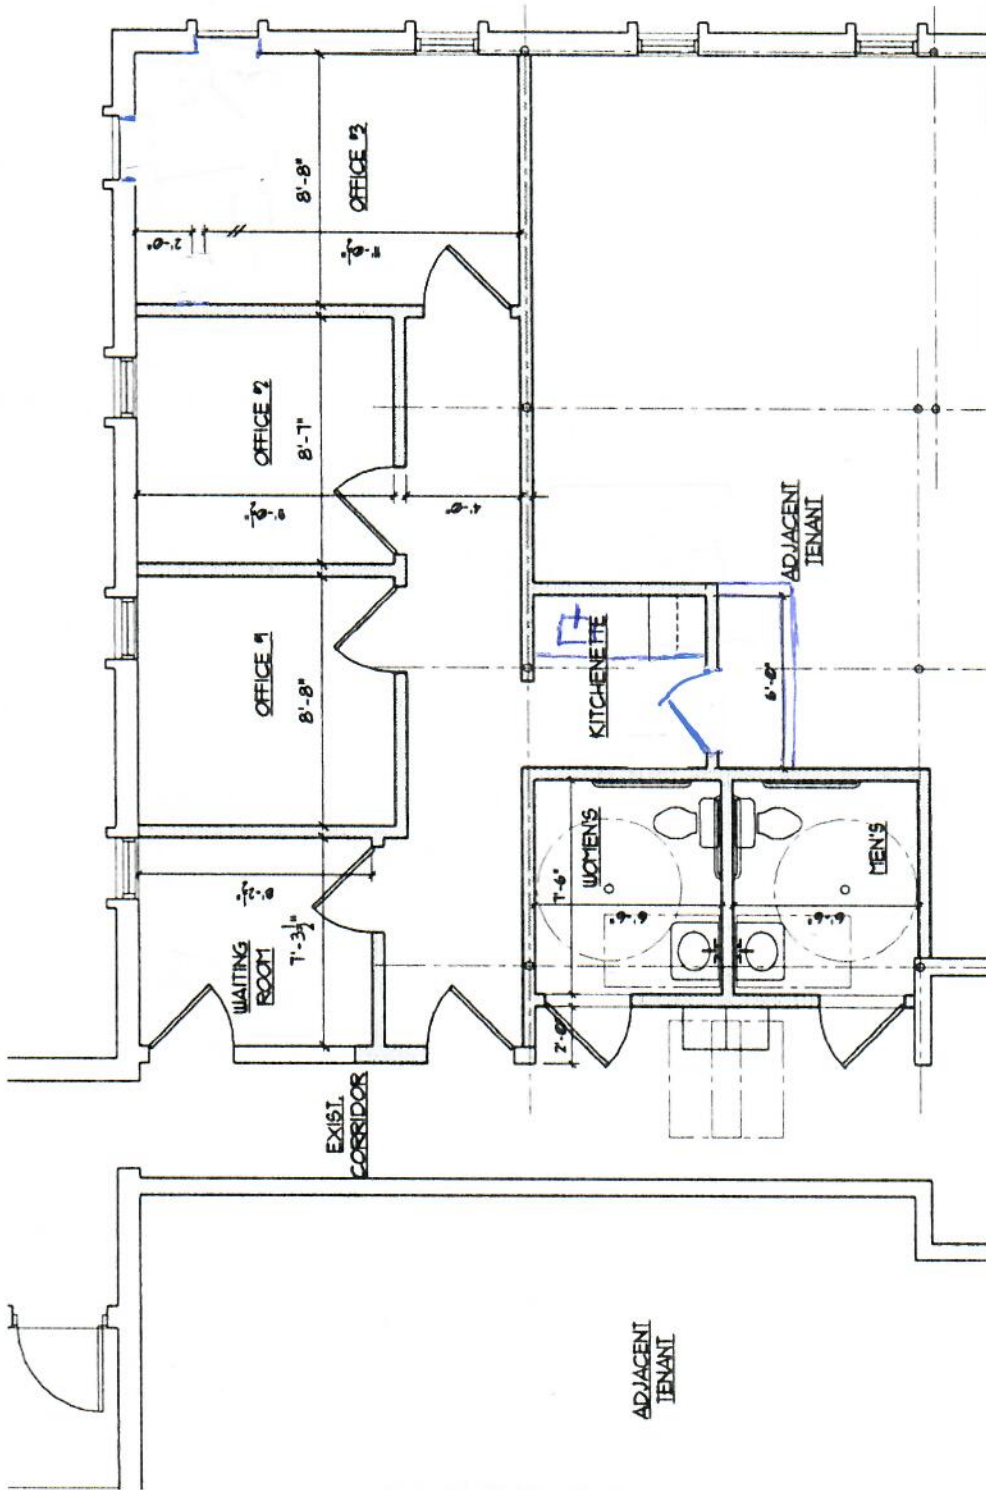

FLOOR PLAN
SCALE: 1/8" = 1'-0"