



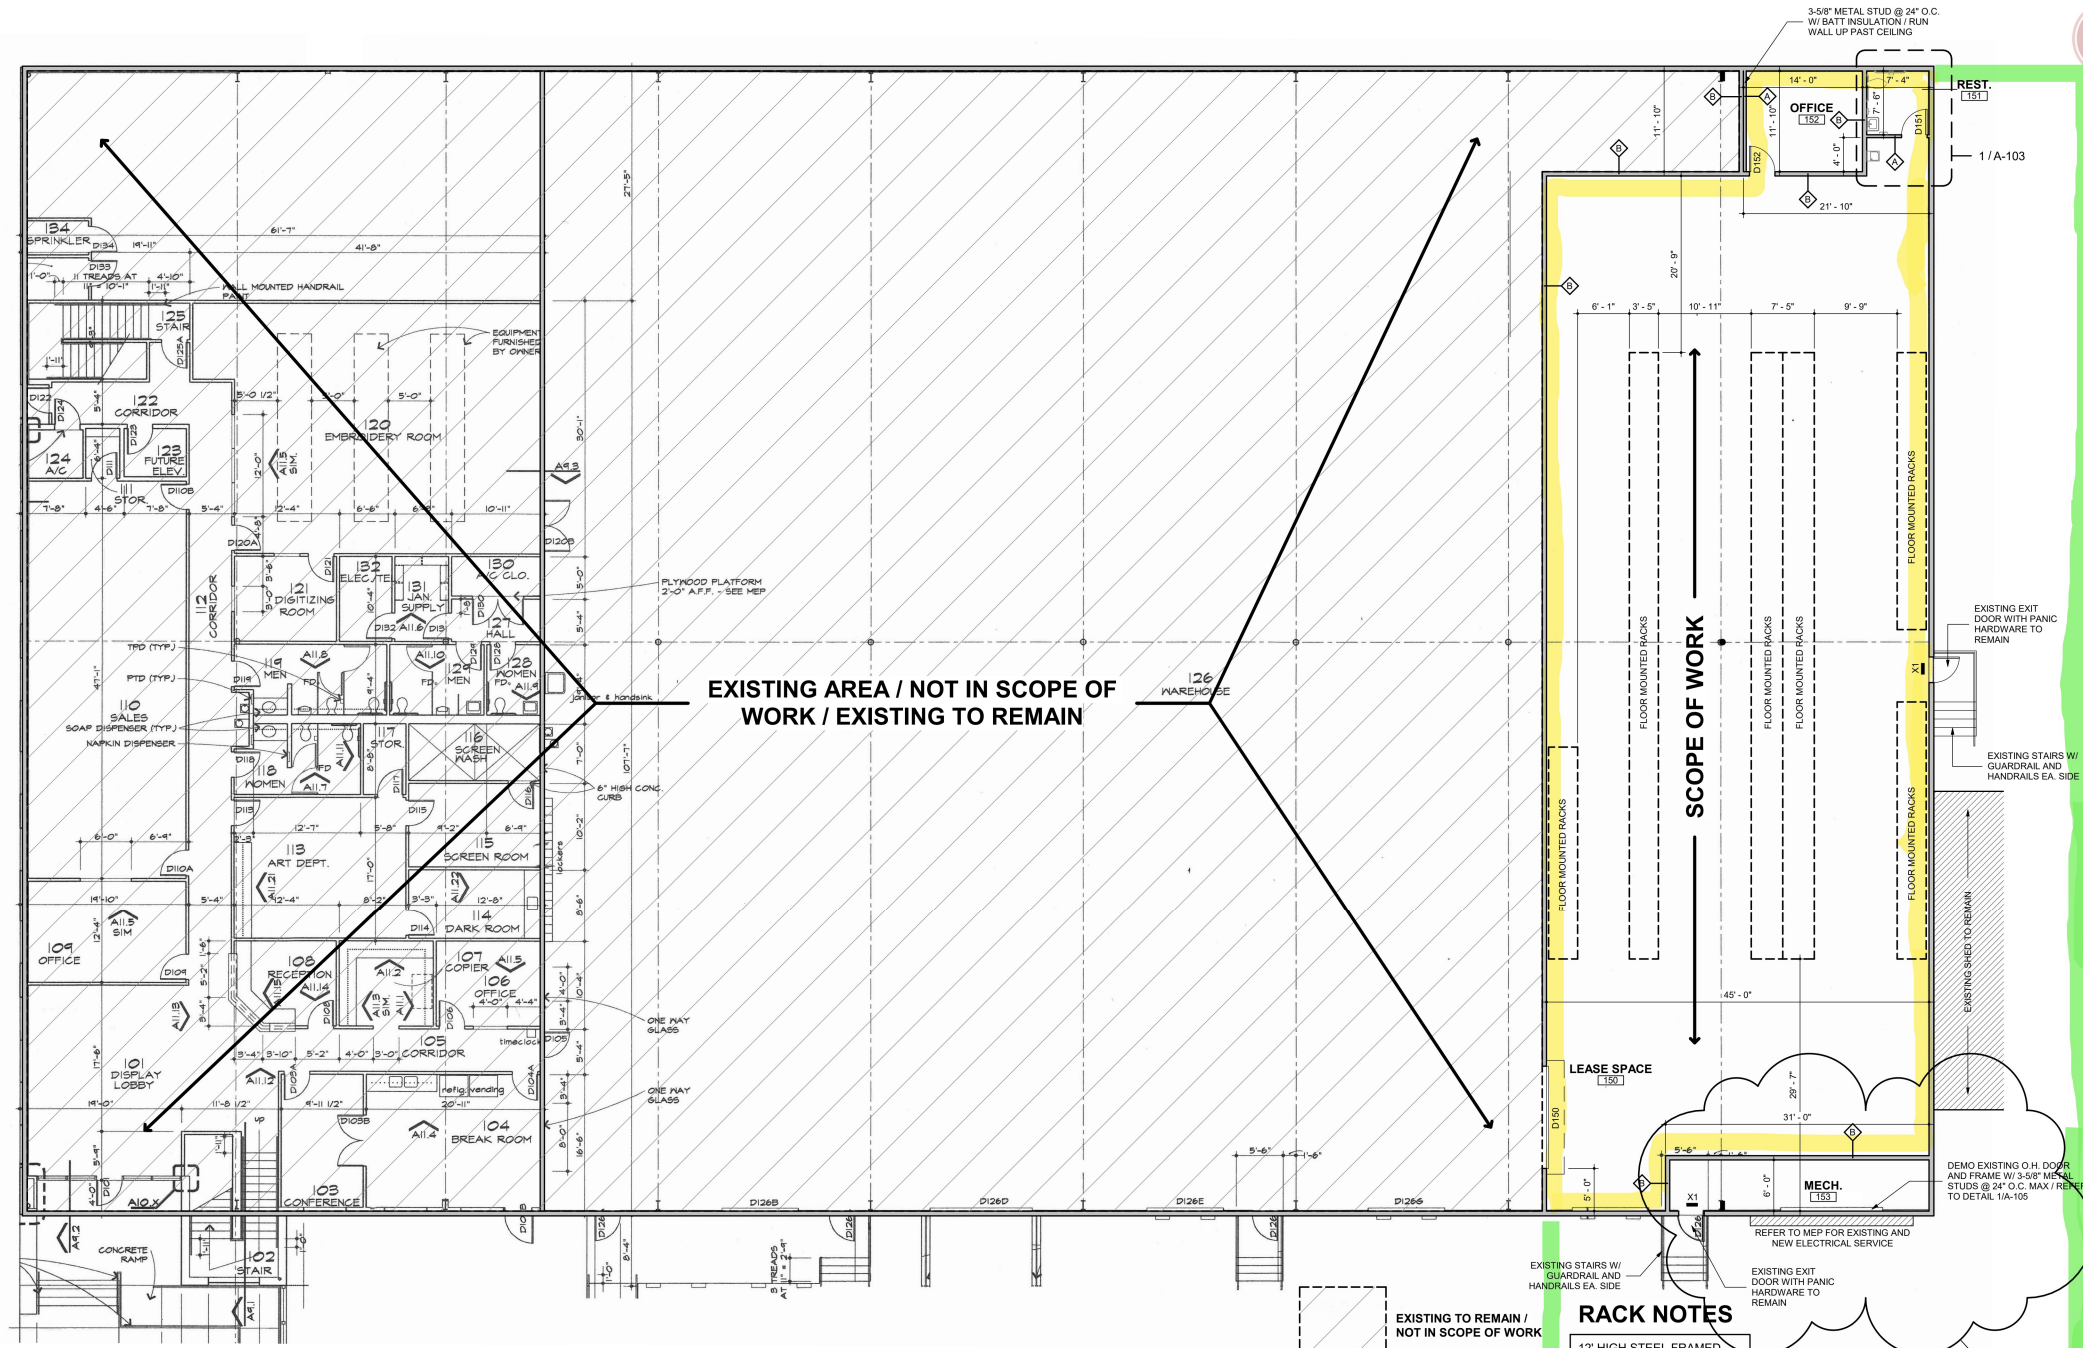

date: 08/18/23

PLMPR-APP23-38000635
 The user of this drawing agrees to assume all responsibility for any modifications to or use of this drawing. He has it is inconsistent with the requirements of the Rules and Regulations of the Texas Board of Architectural Examiners. Neither the printed document nor the digital media may be altered or amended without the express written permission of the named professional.

NO.	DESCRIPTION	DATE
1	CITY COMMENTS	12/20/23
2	OWNER CHANGES	01/10/24

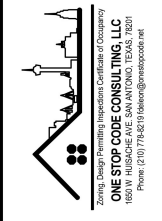

1 FIRST FLOOR
 1/8" = 1'-0"

COGBURN PROPERTIES LLC

12814 COGBURN AVE.
 SAN ANTONIO, TX 78249

date: 08/18/23

drawn by: RA

drawing title: FLOOR PLANS

drawn number:

A-101

Map for Parcel Address: 12814 Cogburn San Antonio, TX 78249-2230 Parcel ID: 17199-001-0030

