



Engineering Design, Inc.  
 C.A. #: 29235  
 5800 SW 76TH Ave  
 Davie, FL 33328  
 Email: [tlengineering@yahoo.com](mailto:tlengineering@yahoo.com)  
 cell: 754-344-9712

Stamp:

ANTONIO RODRIGUEZ  
 P.E. #70746

ANTONIO RODRIGUEZ, PROFESSIONAL ENGINEER, STATE OF FLORIDA, LICENSE NO. 70746  
 THIS ITEM HAS BEEN DIGITALLY SIGNED AND SEALED BY ANTONIO RODRIGUEZ, PE, ON DATE THAT APPEAR IN THE SEAL ABOVE

PRINTED COPIES OF THIS DOCUMENT ARE NOT CONSIDERED SIGNED AND SEALED AND THE SIGNATURE MUST BE VERIFIED ON ANY ELECTRONIC COPIES.

REVISIONS

No	Description

SHEET TITLE

FLOOR PLAN

PROJECT

GROUND FLOOR SHELL PERMIT  
 2655 N OCEAN DR  
 RIVERA BEACH, FLORIDA 33404

Drawn PA.

Checked A.R.

Date 02-14-2023


Scale AS SHOW

Jon NO.

Sheet

A-1.0

OF SHEETS

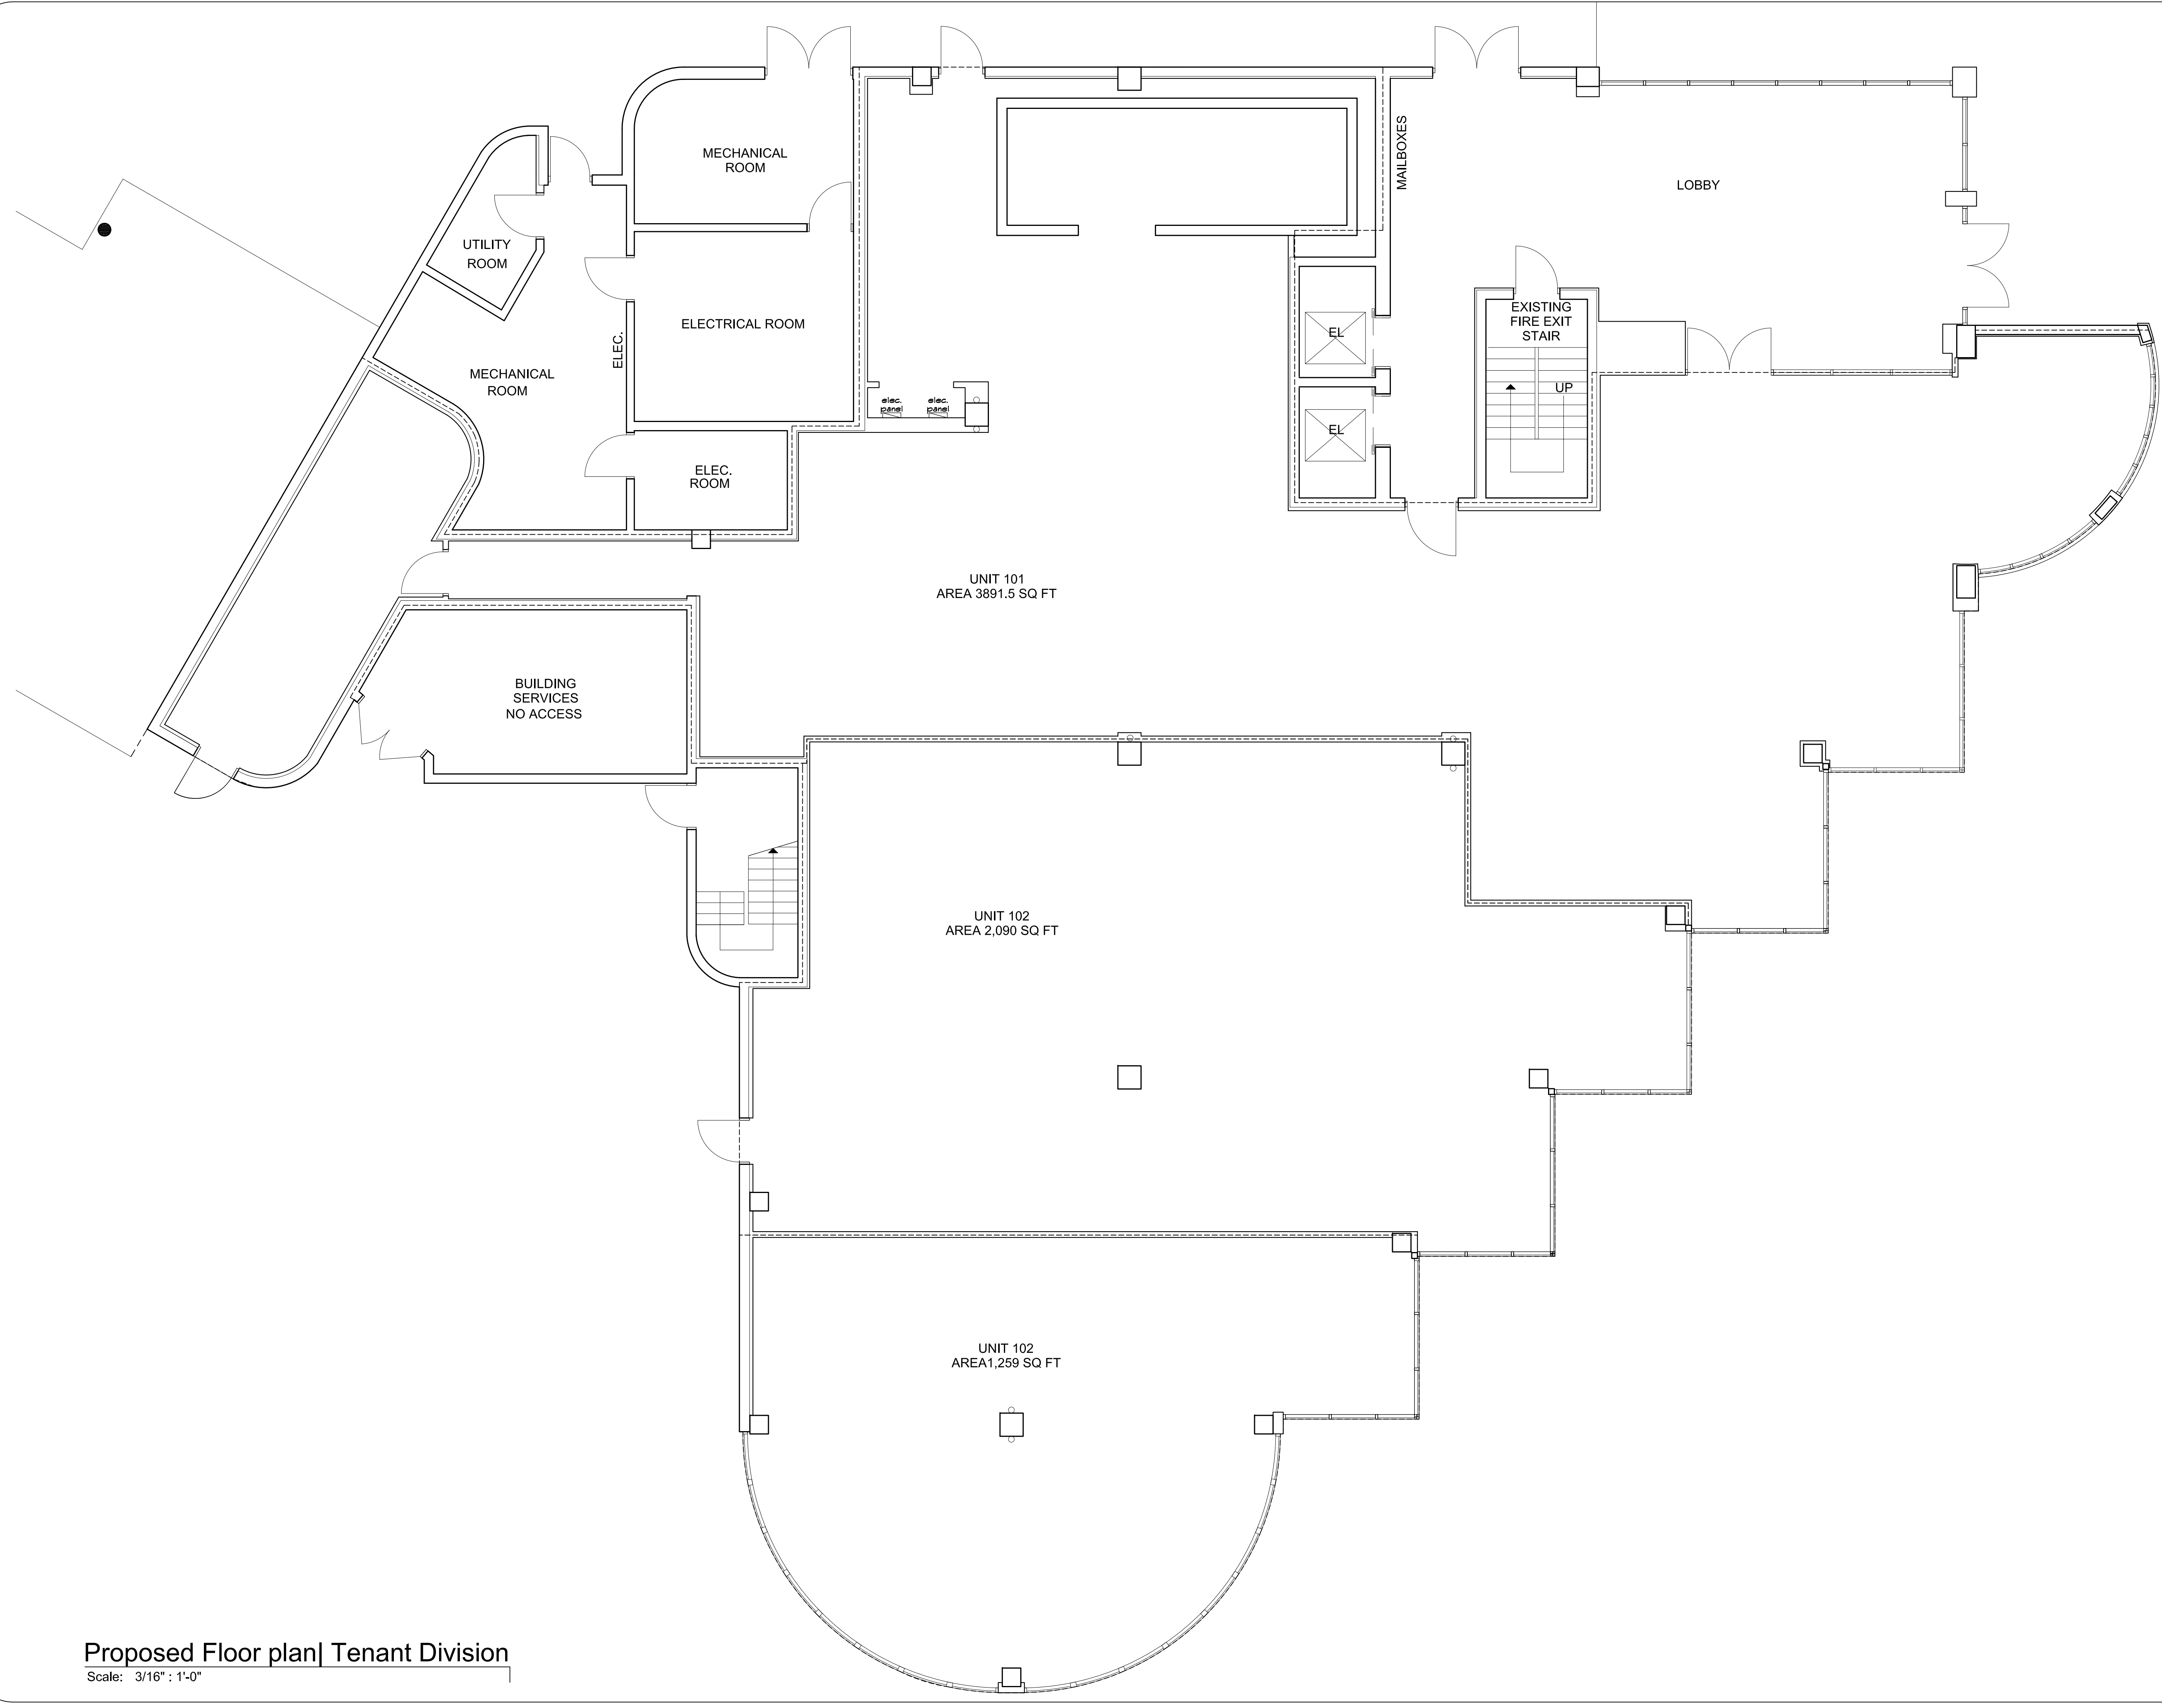

Proposed Floor plan | Tenant Division  
 Scale: 3/16" = 1'-0"