

SW-6177
SOFTENED GREEN


SW-6385
DOVER WHITE

SW-7514
FOOTHILLS (TAUPE)

SW-6208
PEWTER GREEN


SW-7584
RED THEATRE

ELEVATION FINISH SCHEDULE											
◇	TYPE	MATERIAL	SPECIFICATION	COLOR	◇	TYPE	MATERIAL	SPECIFICATION	COLOR		
A	CEMENTITIOUS-CMU	CEMENTITIOUS FINISH	SCORED TO SIMULATE LIMESTONE 2-COAT SYSTEM ON CMU.	SW-7514 FOOTHILLS (TAUPE)	M	8" H CEMENTITIOUS TRIM	8" STYRO MOLD or 8" CEMENTITIOUS TRIM	STYRO: 2" RAISED, PRE-PRIMED CEMENTITIOUS: 2" RAISED, SAND FIN.	DOOR HEADER	SW-6385 DOVER WHITE	
B	CEMENTITIOUS-CMU	CEMENTITIOUS FINISH	L. TEXTURE 2-COAT SYSTEM ON CMU.	SW-6177 SOFTENED GREEN	N	ROOF-METAL (4.5:12 PITCH)	RAISED BEAM METAL ROOF	W/ SELF-SEALING ROOF SCREWS PER MANUF. SPECS. ON OPTIONAL 1/2 P.T. BATTENS W/ 8d RING SHANK NAILS @ 12" O.C.			
C	6" H STUCCO TRIM	6" STYRO MOLD or 6" CEMENTITIOUS TRIM	STYRO: 1" RAISED, PRE-PRIMED SUCCO (3-PART PORTLAND CEMENT)	SW-6385 DOVER WHITE	P	12X12 CEMENTITIOUS GRID	12X12 SCORED (48)CEMENTITIOUS FINISH	CEMENTITIOUS: 3/4" RAISED, SAND FIN.		SW-6208 PEWTER GREEN	
D1	STUCCO- FRAME	STUCCO - LIGHT TEXT.	3/4" 3-COAT PORTLAND CEMENT FINISH ON GALV. MTL. PAPER-BK RIBBED LATH	SW-6177 SOFTENED GREEN	Q						
D2	STUCCO- FRAME	STUCCO - LIGHT TEXT.	3/4" 3-COAT PORTLAND CEMENT FINISH ON GALV. MTL. PAPER-BK RIBBED LATH	SW-6208 PEWTER GREEN	R						
E	CONTROL JOINTS	3/4" METAL (ZINC)	SHEETROCK NO. 75 OR EQUAL		S						
F	DIAMOND-TRIM	CEMENTITIOUS W/ ALUMN. OR COMPOSITE INSERT	12" X 12" DIAMOND 8GR, RAISED 1"	SW-7584 RED THEATRE	T	FASCIA & DRIP EDGE	EXTRUDED ALUMN.	FACTORY COLOR FINISH		WHITE	
G	6" H CEMENTITIOUS TRIM	6" CEMENTITIOUS TRIM	CEMENTITIOUS: 1" RAISED, SAND FIN.	SW-6385 DOVER WHITE	U						
H	3" H CEMENTITIOUS TRIM	3" STYRO MOLD or 3" CEMENTITIOUS TRIM	STYRO: 3/4" RAISED, PRE-PRIMED, ROUNDED CEMENTITIOUS: 3/4" RAISED, ROUNDED, SAND FIN.	SW-6385 DOVER WHITE	V	COPINGS, SCUPPERS & DOWNSPOUTS	EXTRUDED ALUMN.	FACTORY COLOR FINISH		WHITE	
J1	DECORATIVE CORBLE	STYRO MOLD	STYRO: 24"X24"X3/4" W/ PRE-PRIMED	SW-6385 DOVER WHITE	W	EXT. DOORS	METAL INSUL.	FIRE PRIMED, SEE DOOR SCHEDULE		SW-6177 SOFTENED GREEN	
J2	DECORATIVE CORBLE	STYRO MOLD	STYRO: 24"X36"X3/4" W/ PRE-PRIMED	SW-6385 DOVER WHITE	X	12X12 ROLL UP DOOR	METAL			SW-6177 SOFTENED GREEN	
L	8" H CEMENTITIOUS TRIM	8" CEMENTITIOUS TRIM	CEMENTITIOUS: 1" RAISED, SAND FIN. 1" FILET AT CORNERS		Y	STORE FRONT DOORS & WINDOWS	ALUMN SYSTEM	TINTED 3/16" UNIT W/ SH-14 SOLAR REFL. COATING			

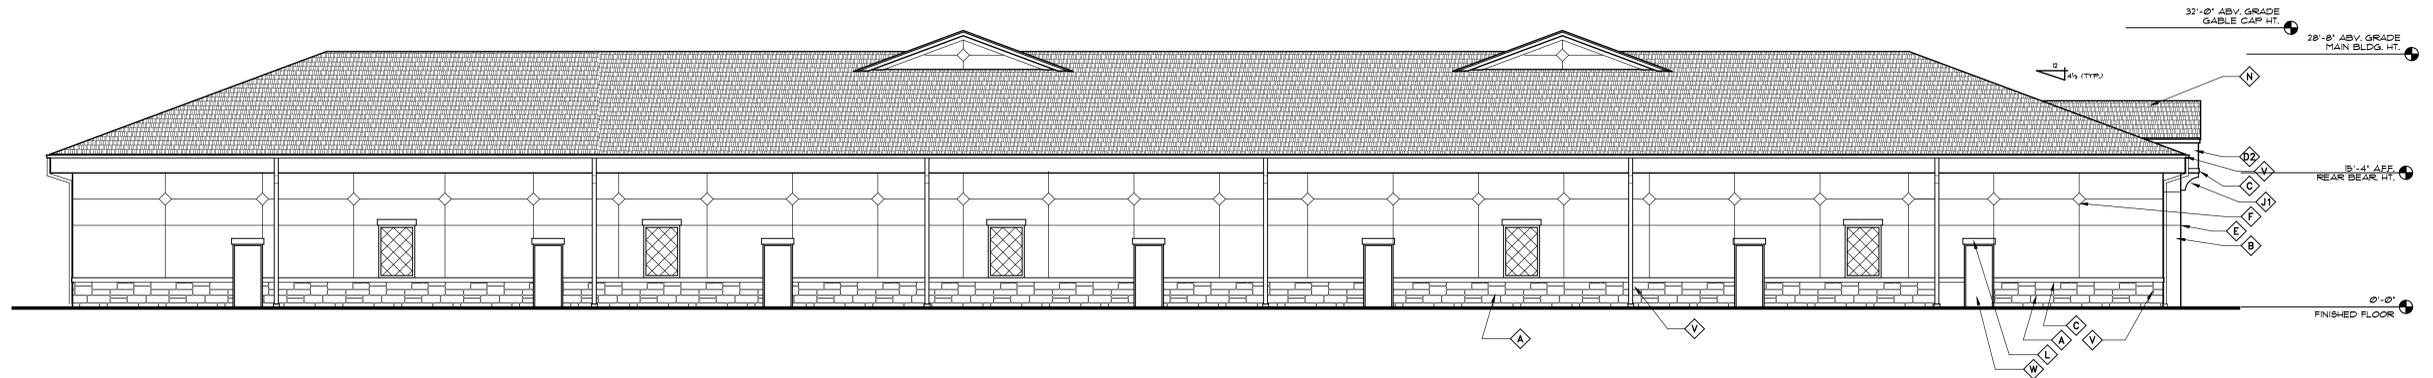


REAR ELEVATION

SCALE: 1/4" = 1'-0"

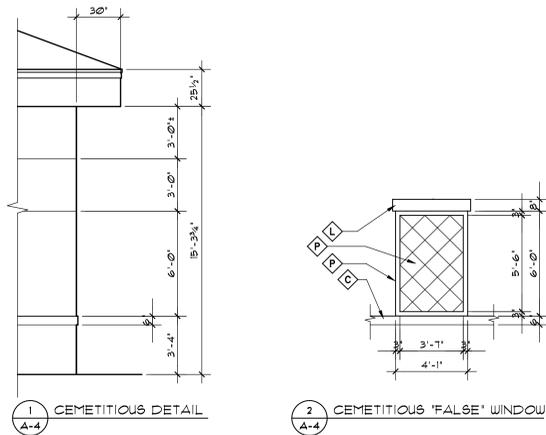


FACAD DETAILS

SCALE: 1/4" = 1'-0"

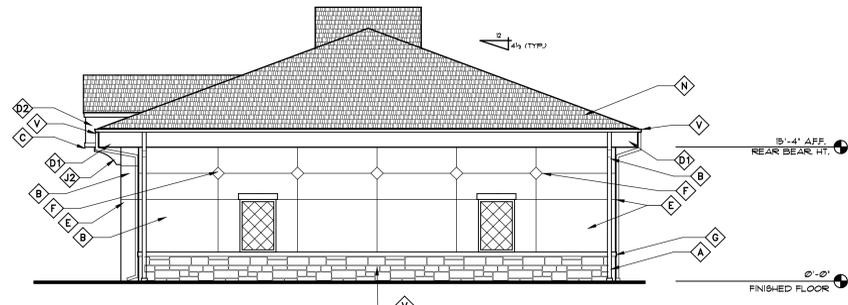


RIGHT SIDE ELEVATION

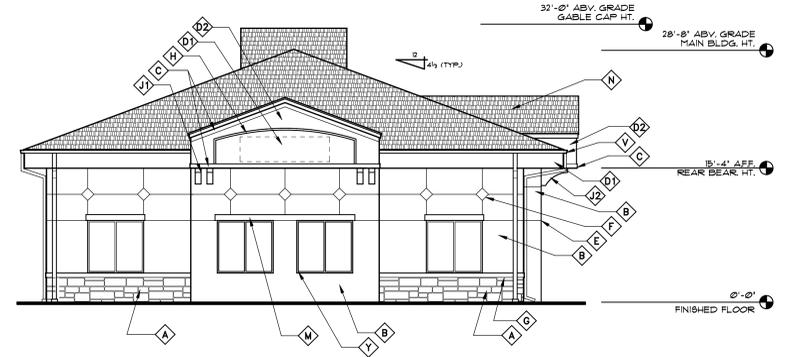

LEFT SIDE ELEVATION

SCALE: 1/4" = 1'-0"

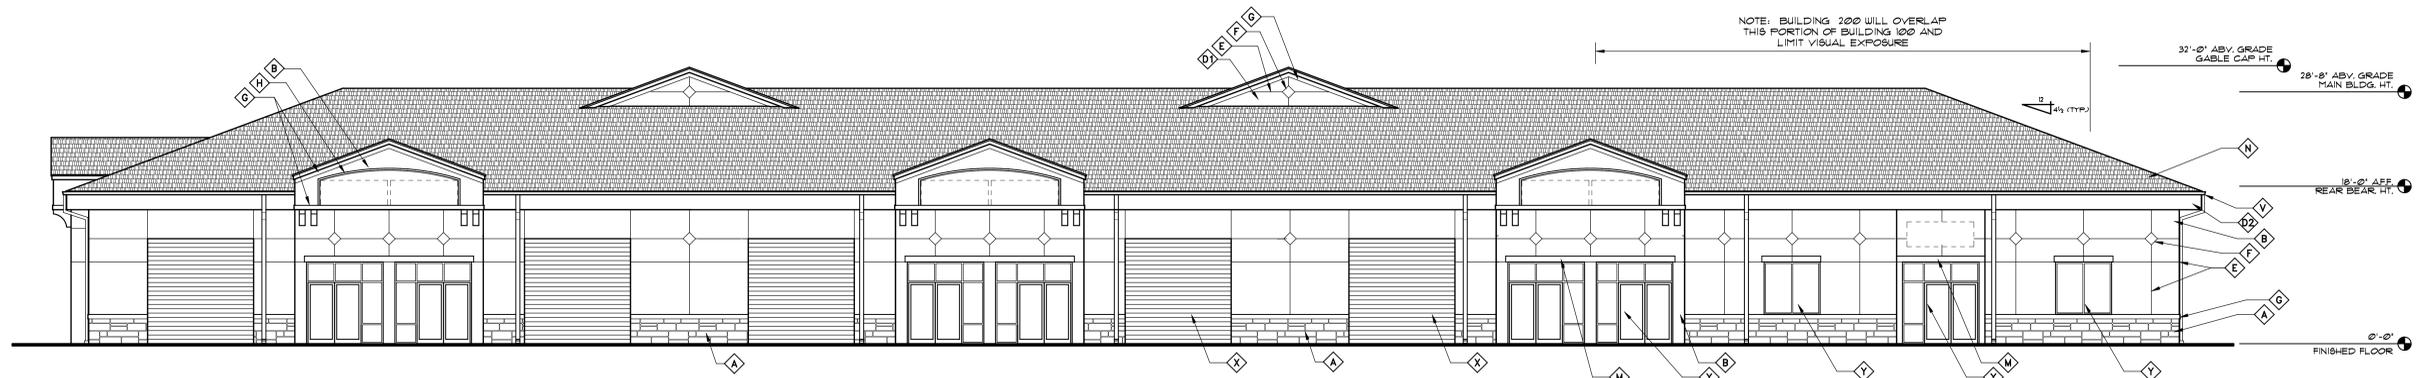

FRONT ELEVATION
BUILDING 100

SCALE: 1/4" = 1'-0"

EXCESIOR DEVELOPMENT COMPANY
GENERAL CONTRACTORS

EXCESIOR
GENERAL CONTRACTORS

REVISIONS

GERALD R. GROSS
AIA, F.A.S.A.
architect
2057 North Ibis Drive
Bly Beach, Florida 33453
366-574-9088
FL REG. ARCHITECT NO. AR0005998

VER - 7

ELEVATIONS - Bldg 100
MILLER ROAD CENTRE
130 Miller Road
Orange City, FL

GERALD R. GROSS
AIA, F.A.S.A.
2057 North Ibis Drive
Bly Beach, Florida 33453
366-574-9088
FL REG. ARCHITECT
NO. AR0005998

PROJECT NO.:
100-MILLER-6-A4
DATE:
10 OCT 2023
DRAWN BY:
TML

SHEET NO.:
A-4

RESERVED. HEREBY EXPRESSLY RESERVES HIS COPYRIGHT AND OTHER PROPERTY RIGHTS IN THESE PLANS. THESE PLANS AND DRAWINGS ARE NOT TO BE REPRODUCED, CHANGED OR COPIED IN ANY FORM OR MANNER WHATSOEVER, NOR ARE THEY TO BE ASSIGNED TO ANY PARTY WITHOUT FIRST OBTAINING THE EXPRESSED WRITTEN PERMISSION AND CONSENT OF GERALD GROSS ARCHITECT.